




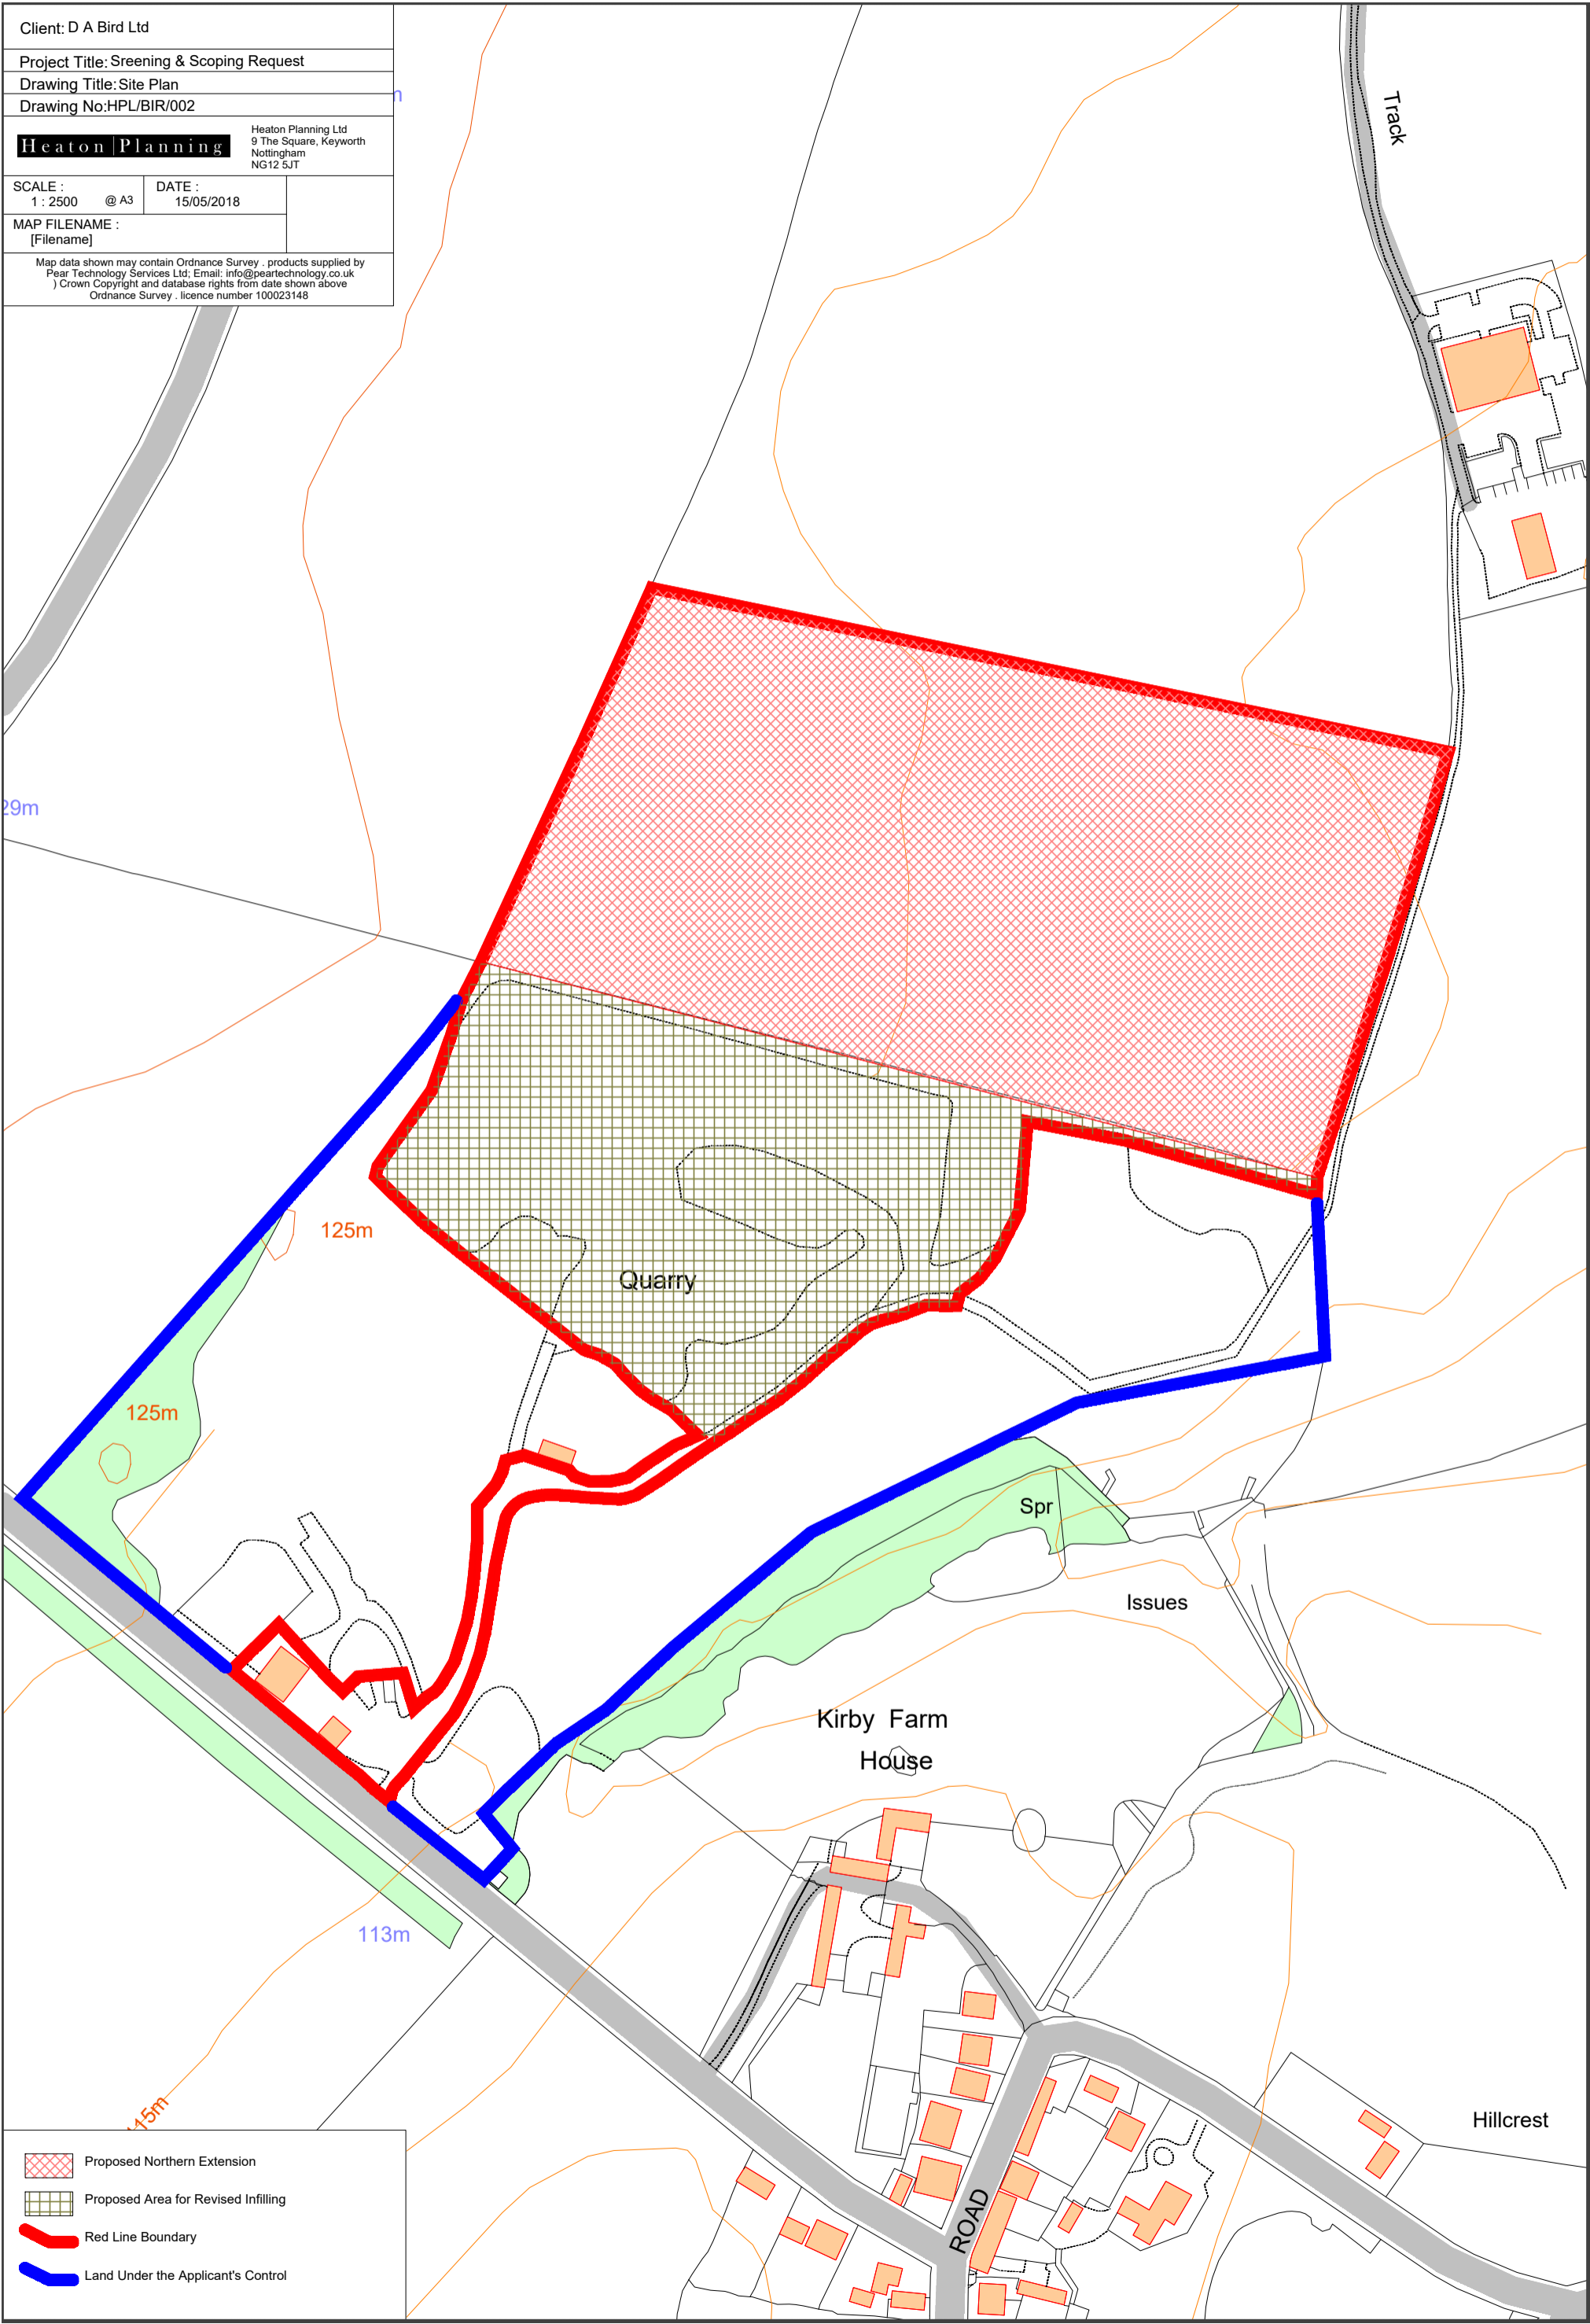

Client: D A Bird Ltd
 Project Title: Screening & Scoping Request
 Drawing Title: Site Plan
 Drawing No: HPL/BIR/002

Heaton Planning
 Heaton Planning Ltd
 9 The Square, Keyworth
 Nottingham
 NG12 5JT

SCALE : 1 : 2500 @ A3 DATE : 15/05/2018
 MAP FILENAME : [Filename]

Map data shown may contain Ordnance Survey products supplied by
 Pear Technology Services Ltd. Email: info@peartechology.co.uk
) Crown Copyright and database rights from date shown above
 Ordnance Survey . licence number 100023148



-  Proposed Northern Extension
-  Proposed Area for Revised Infilling
-  Red Line Boundary
-  Land Under the Applicant's Control