


SCHEDULE OF WORKS:
 MULTI-USE SPORTS AREA CUT INTO EXISTING GROUND TO GIVE 1 IN 100 FALL ACROSS SURFACE.
 SPOIL RETAINED ON SITE.
 CONCRETE EDGING TO SURFACE WITH TARMAC SURFACING.
 NEW DRAINAGE CHANNEL AS INDICATED WITH NEW CONCRETE RING SOAKAWAY.
 NETBALL COURT MARKINGS AND SOCKETS FOR EQUIPMENT.

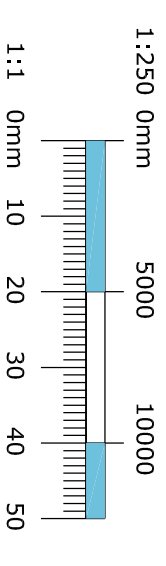

SITE PLAN

Issued for: **PLANNING**

project:

**Croyland Primary School
Sports Area Project**

drawing:

Scheme as Proposed

project number:

6345

drawing number:

01

north:







sursham tompkins est. 1961
 architectural services & project management

■ cottage farm ■ sywell ■ northampton ■ NN6 0B3
 ■ t: 01604 64 65 66 ■ f: 01604 64 63 62 ■ e: info@surshamtompkins.co.uk
 ■ w: www.surshamtompkins.co.uk

scale: 1:250 paper size: A3 drawn by: MR date: MAR 14 checked: MC date: MAR 14

© Sursham Tompkins And Partners Limited. - Registered in England and Wales - Registered Number 7160332
 Contractors must work to figured dimensions only. All building and site dimensions, levels and sewer invert levels at connection points are specialist drawings provided. Any discrepancy between issued drawings are to be reported to the producer and verified before works start. The drawing and the building works depicted are the copyright of this practice and may not be reproduced except by written permission.

FILE LOCATION - s:\projects\6345 croyland primary sch., new ext. sports area\02 drawings\02 planning\6345 - 08\m16.dwg

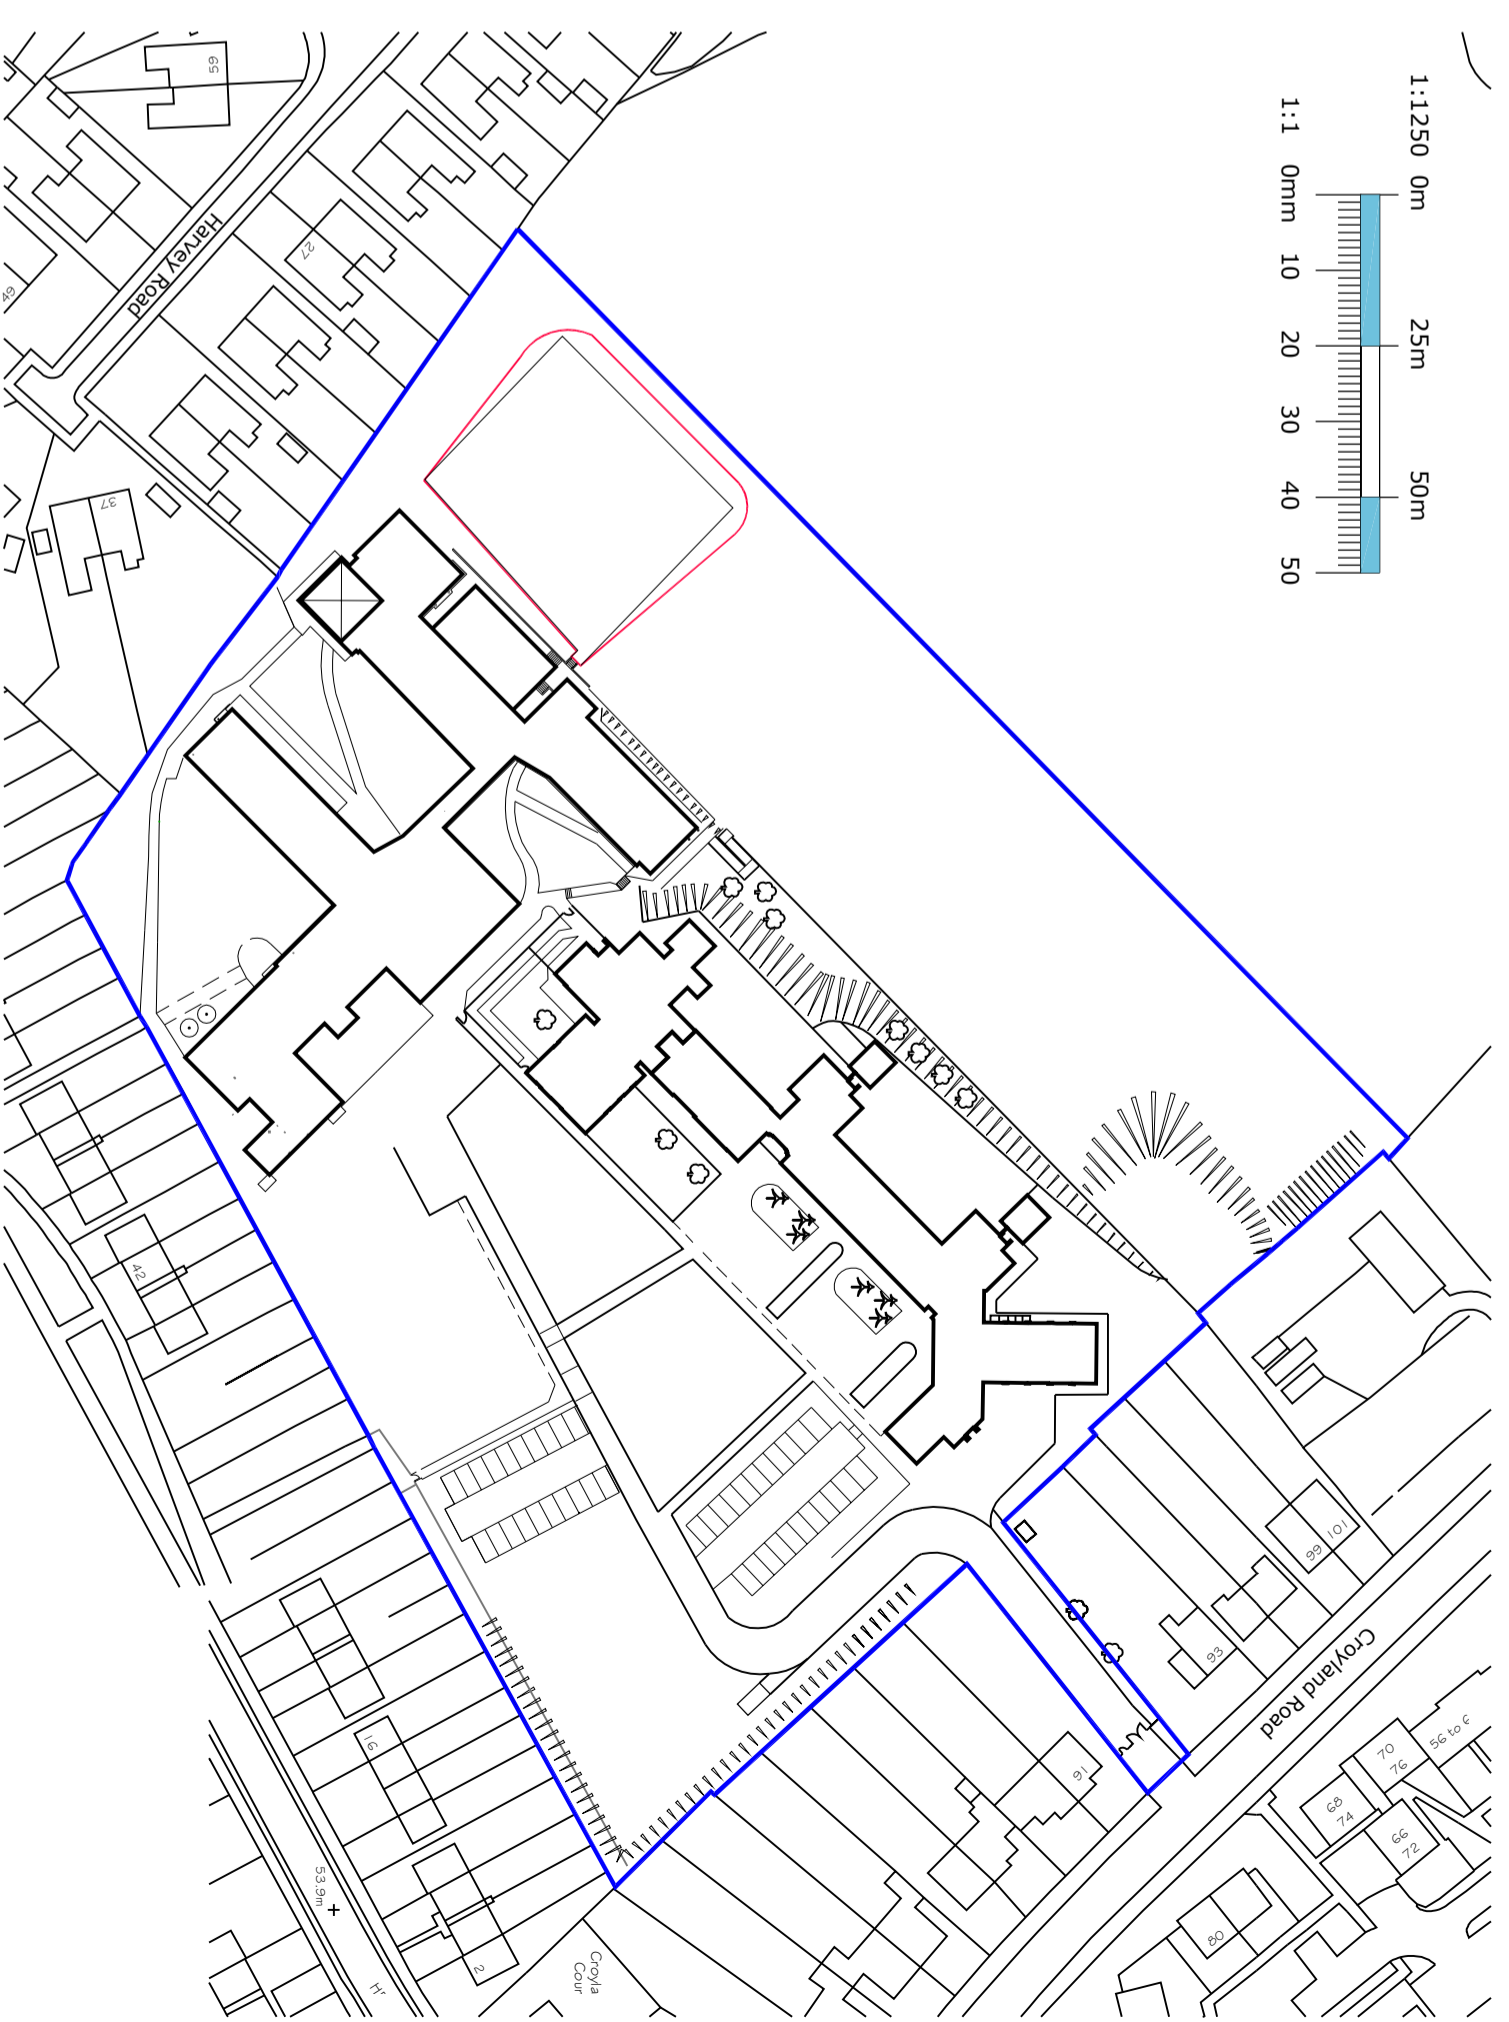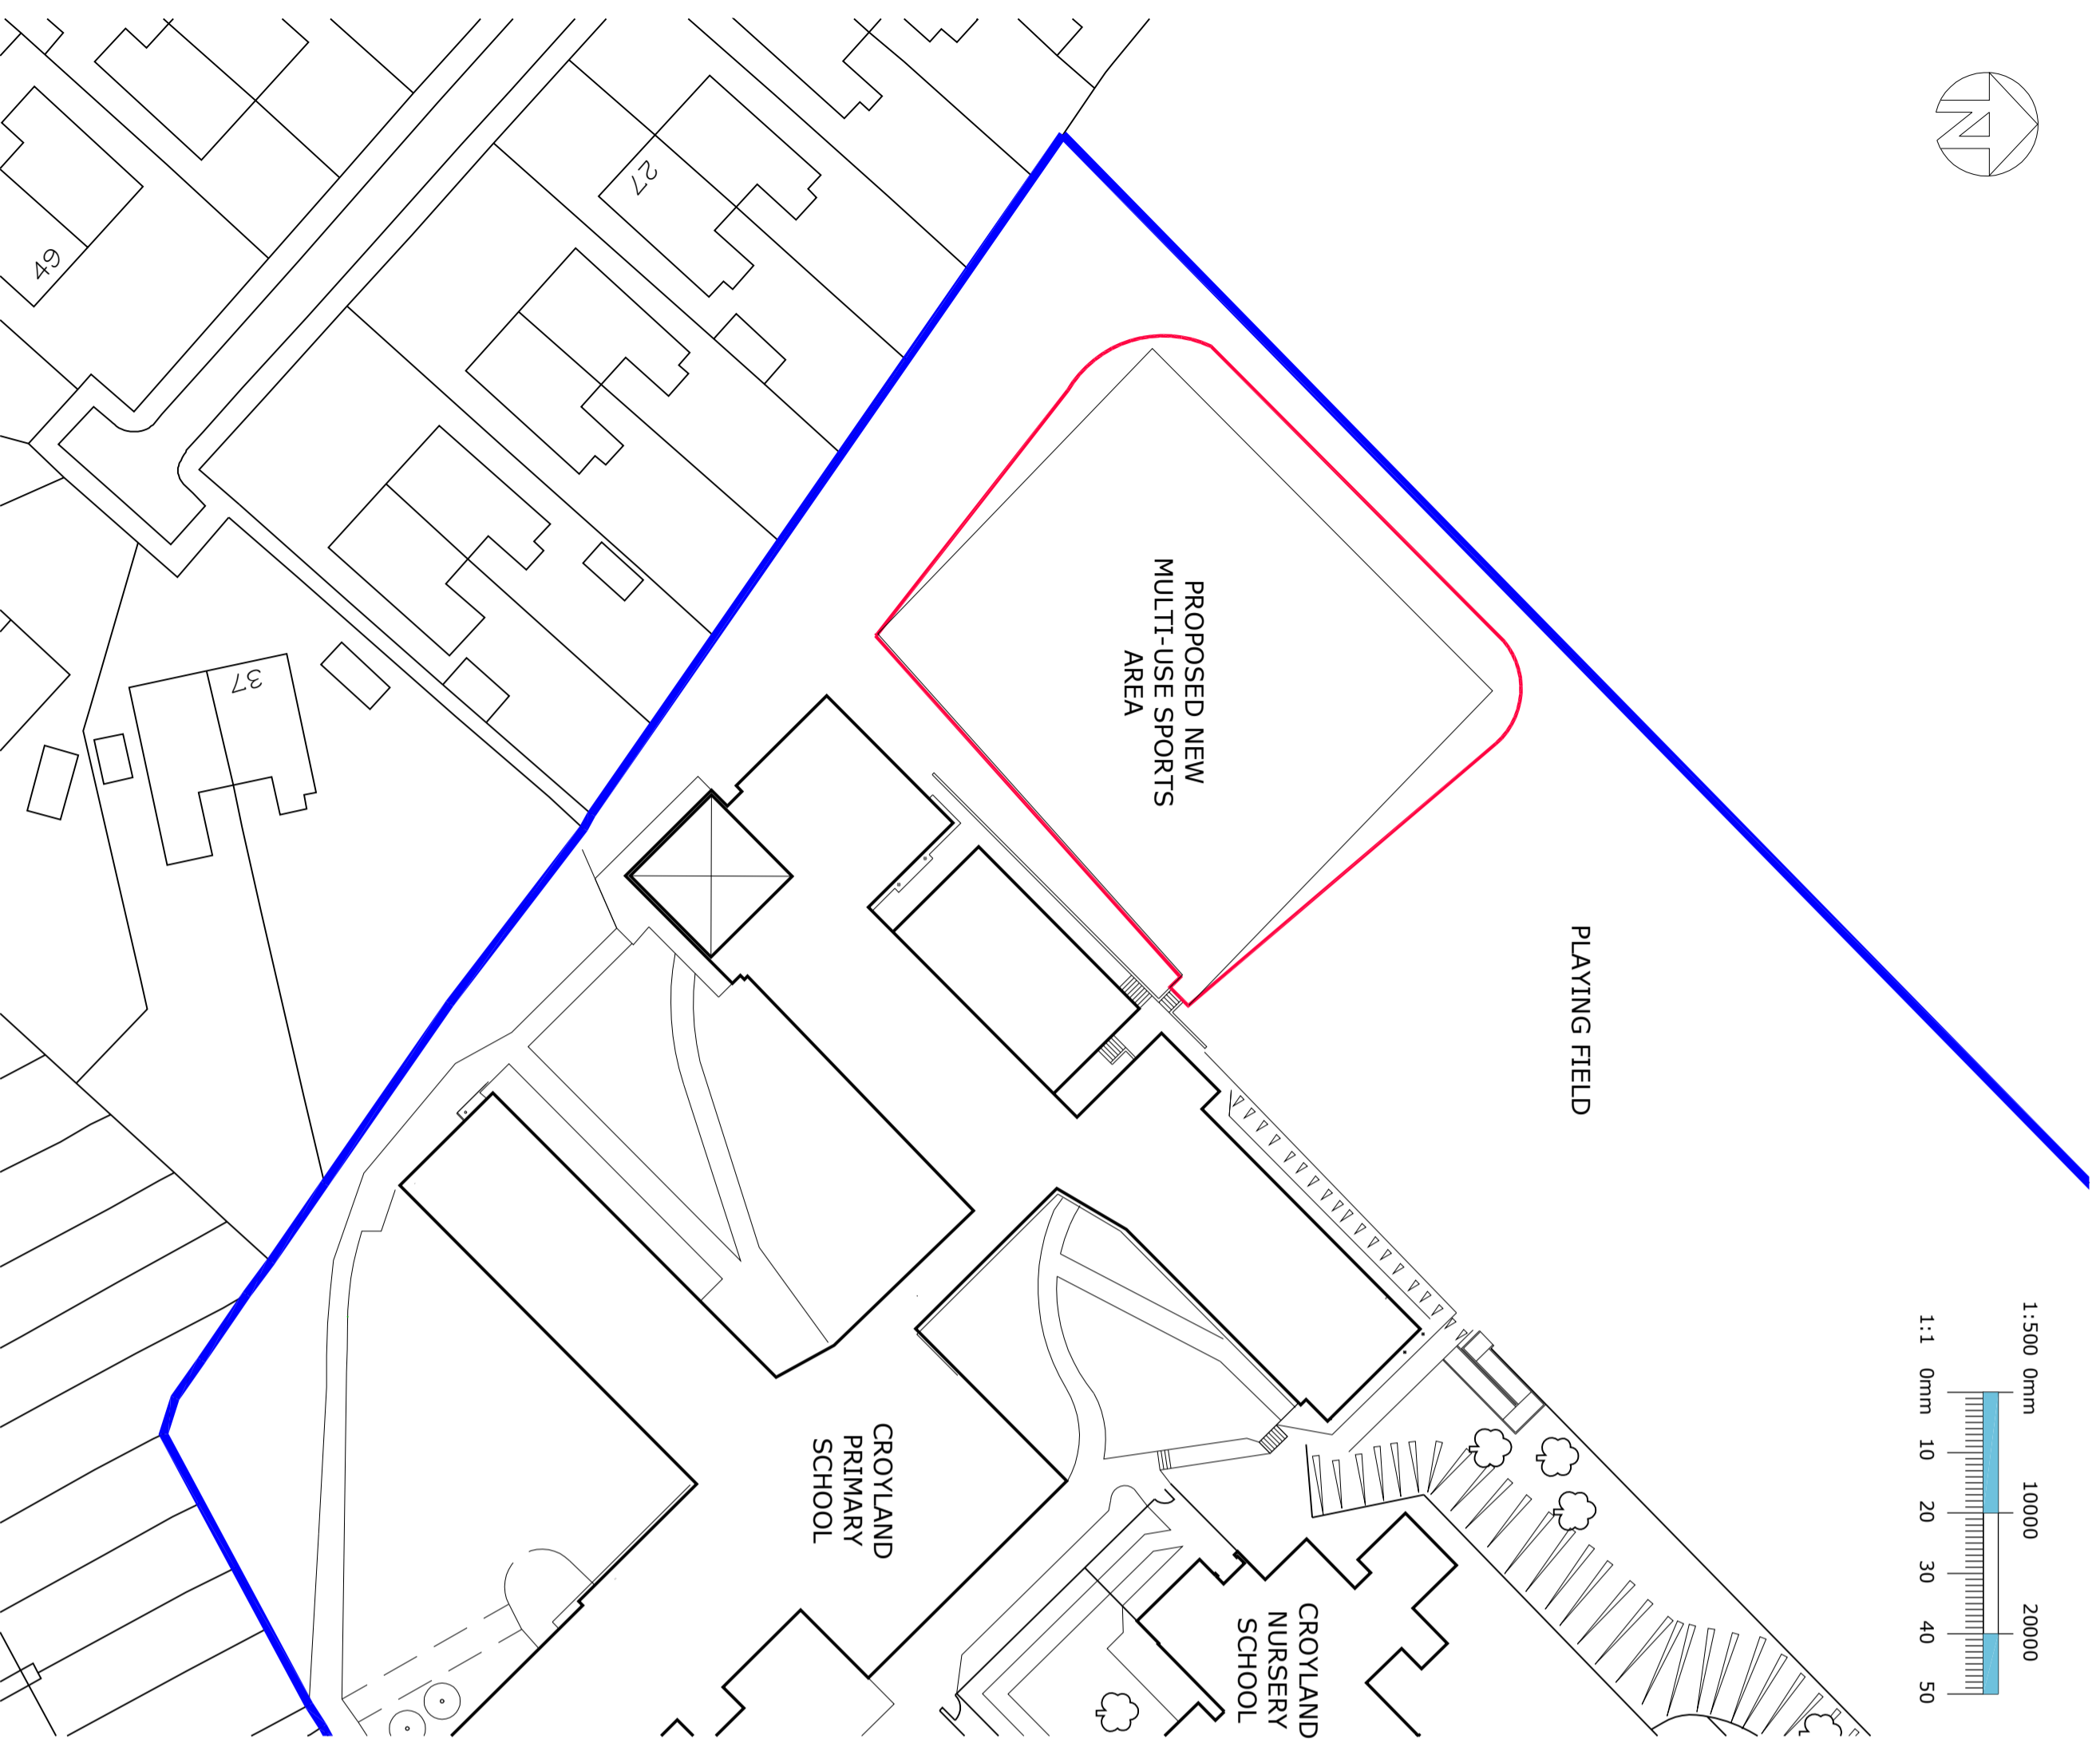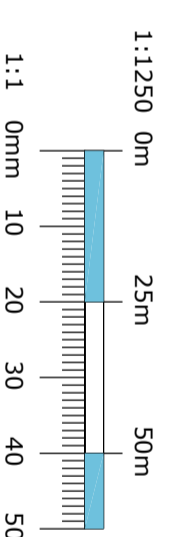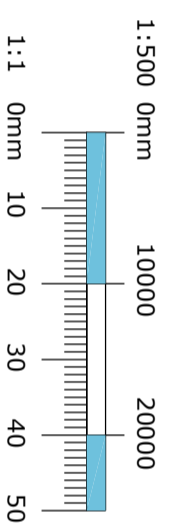

LOCATION PLAN
SCALE 1:1250

SITE PLAN
SCALE 1:500

Issued for: **PLANNING**

project:	project number:	north:
Croyland Primary School Sports Area Project	6345	
drawing:	drawing number:	revision:
OS & Site Plans	02	

scale: paper size: drawn by: date: checked: date:

Various A2 MC April 2014



cottage farm ■ sywell ■ northampton ■ NN6 0B1
t: 01604 64 65 66 ■ f: 01604 64 63 62 ■ e: info@surshamtompkins.co.uk
w: www.surshamtompkins.co.uk

© Sursham Tompkins And Partners Limited. - Registered in England and Wales. - Registered Number 7163332
Construction must work to agreed dimensions only. All building and site dimensions, levels and sewer invert levels at construction points are to be based on the agreed dimensions and levels. The drawing must be read in conjunction with the project brief, any drawings or other specialist information. The drawing and the building works depicted are the copyright of this practice and may not be reproduced except by written permission.
FILE LOCATION - s:\projects\6345 croyland primary sch. new ext. sports area\02 drawings\02 planning\os + book