



AUTOCAD v2000 Frame Rev C - David Brown - A1 Frame March 2007.dwg

DJB CAD FILE REFERENCE:
PLOT DATE:

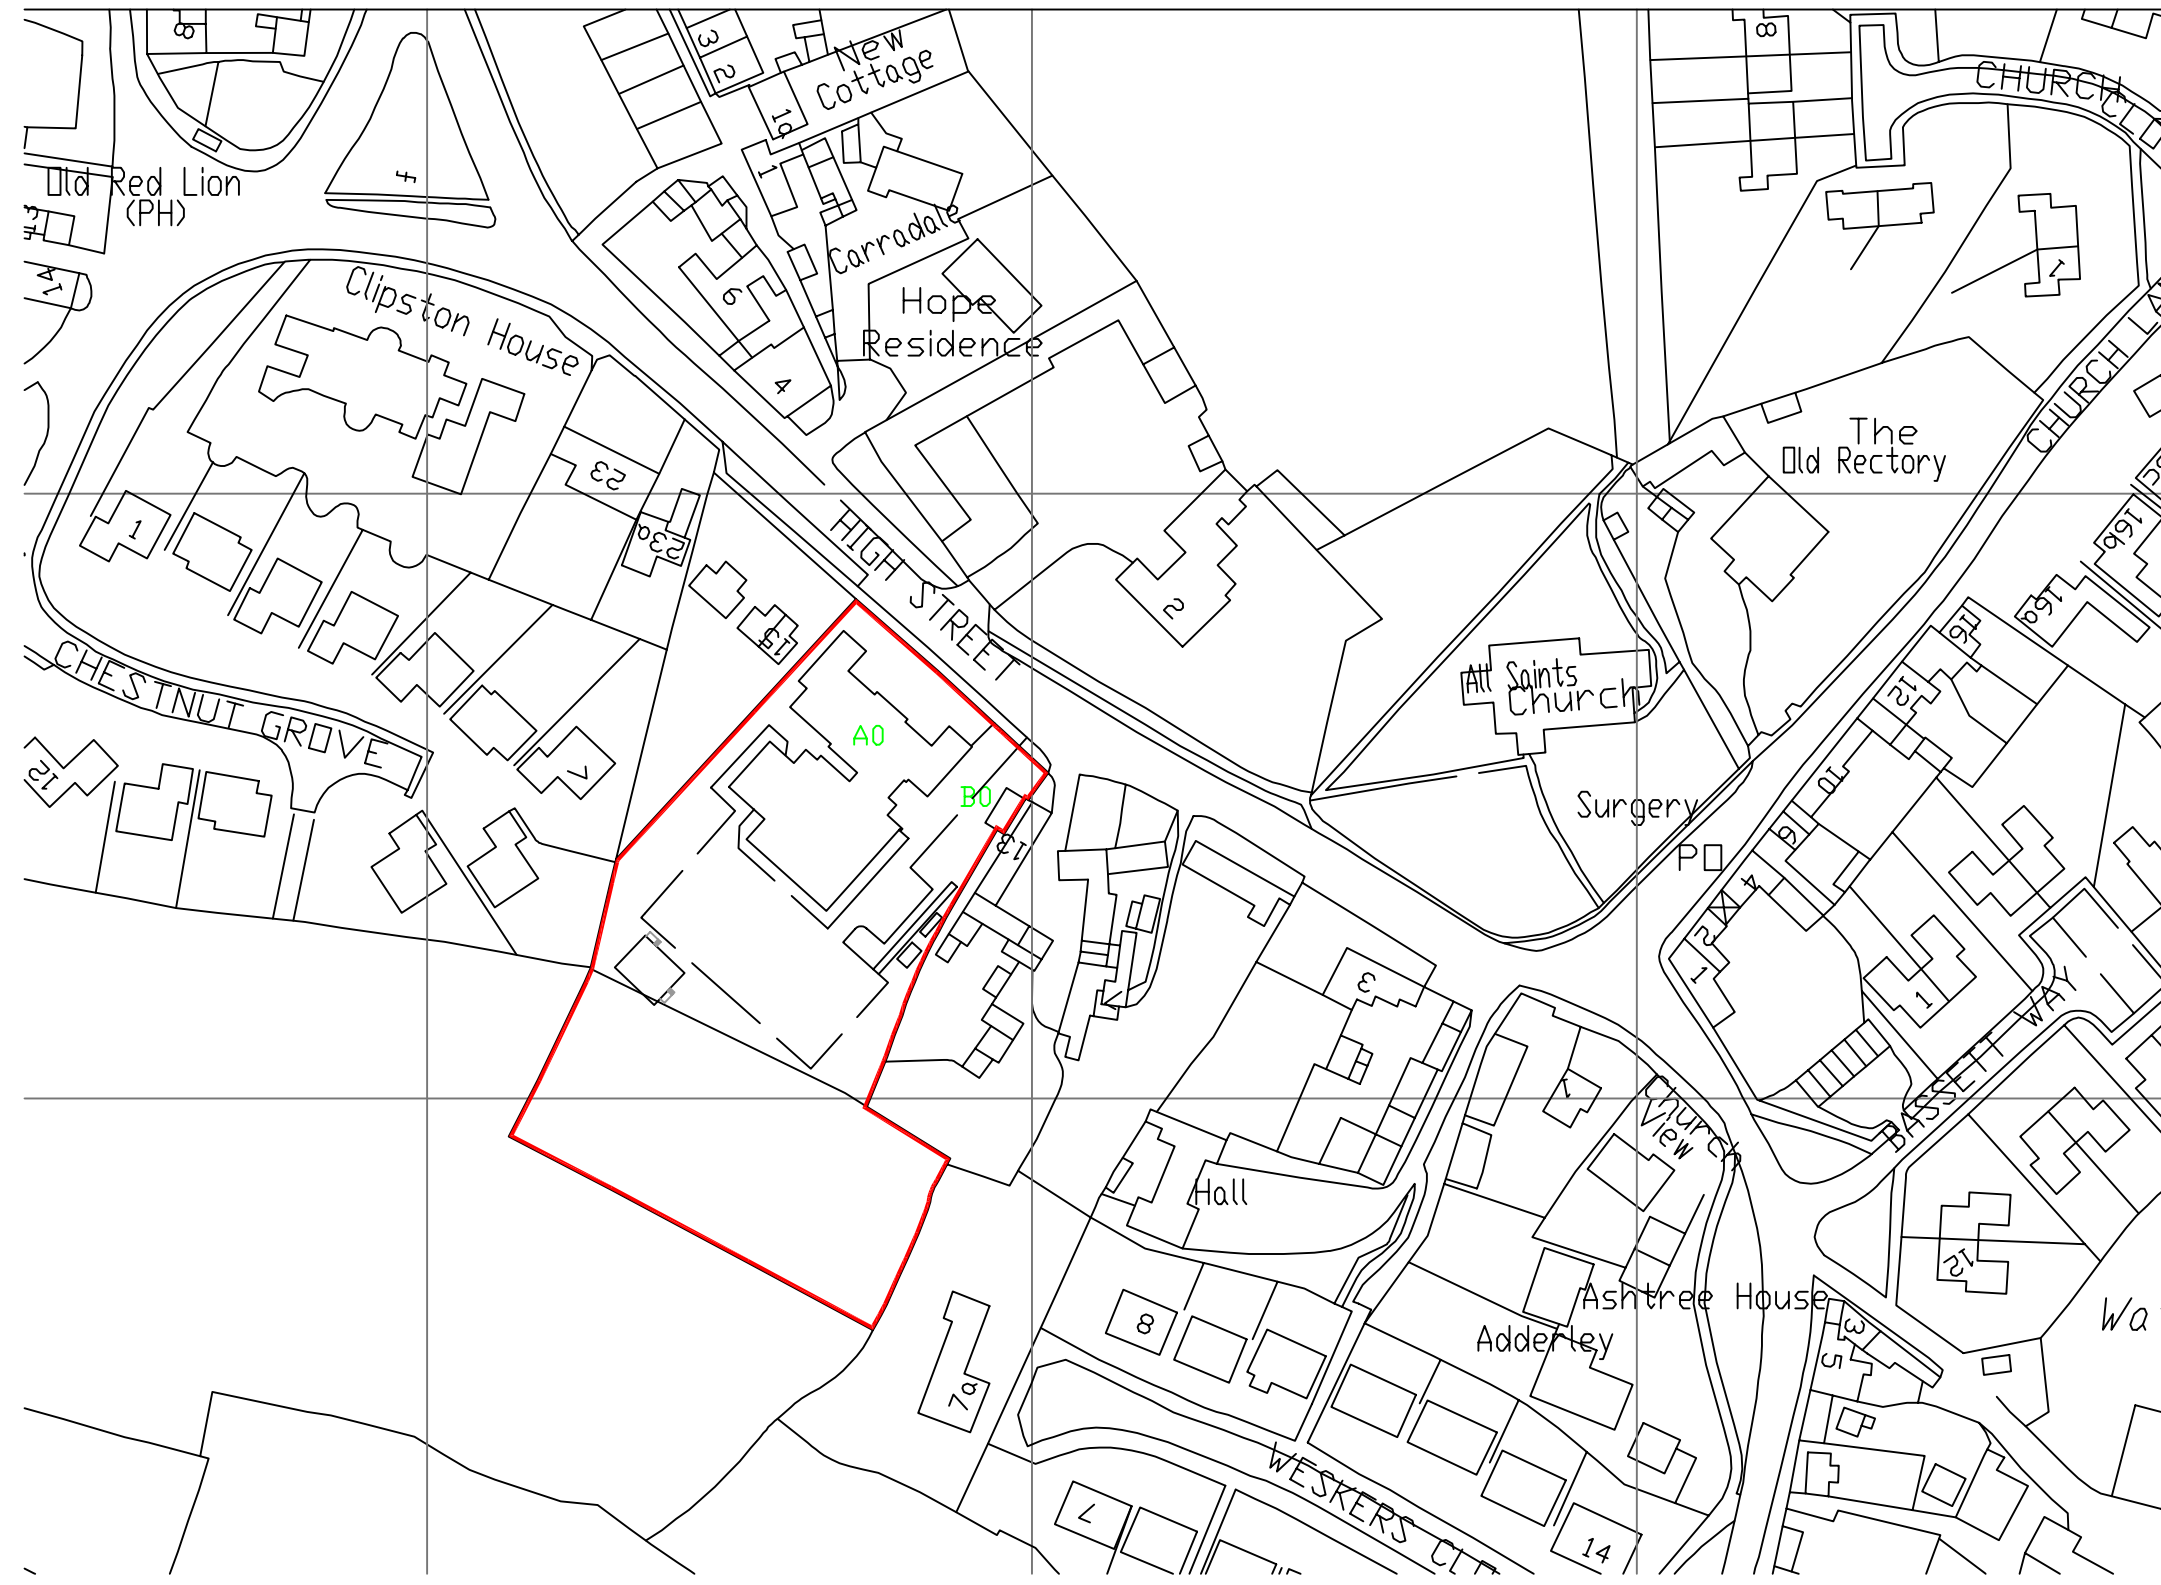

LOCATION PLAN 1:1250

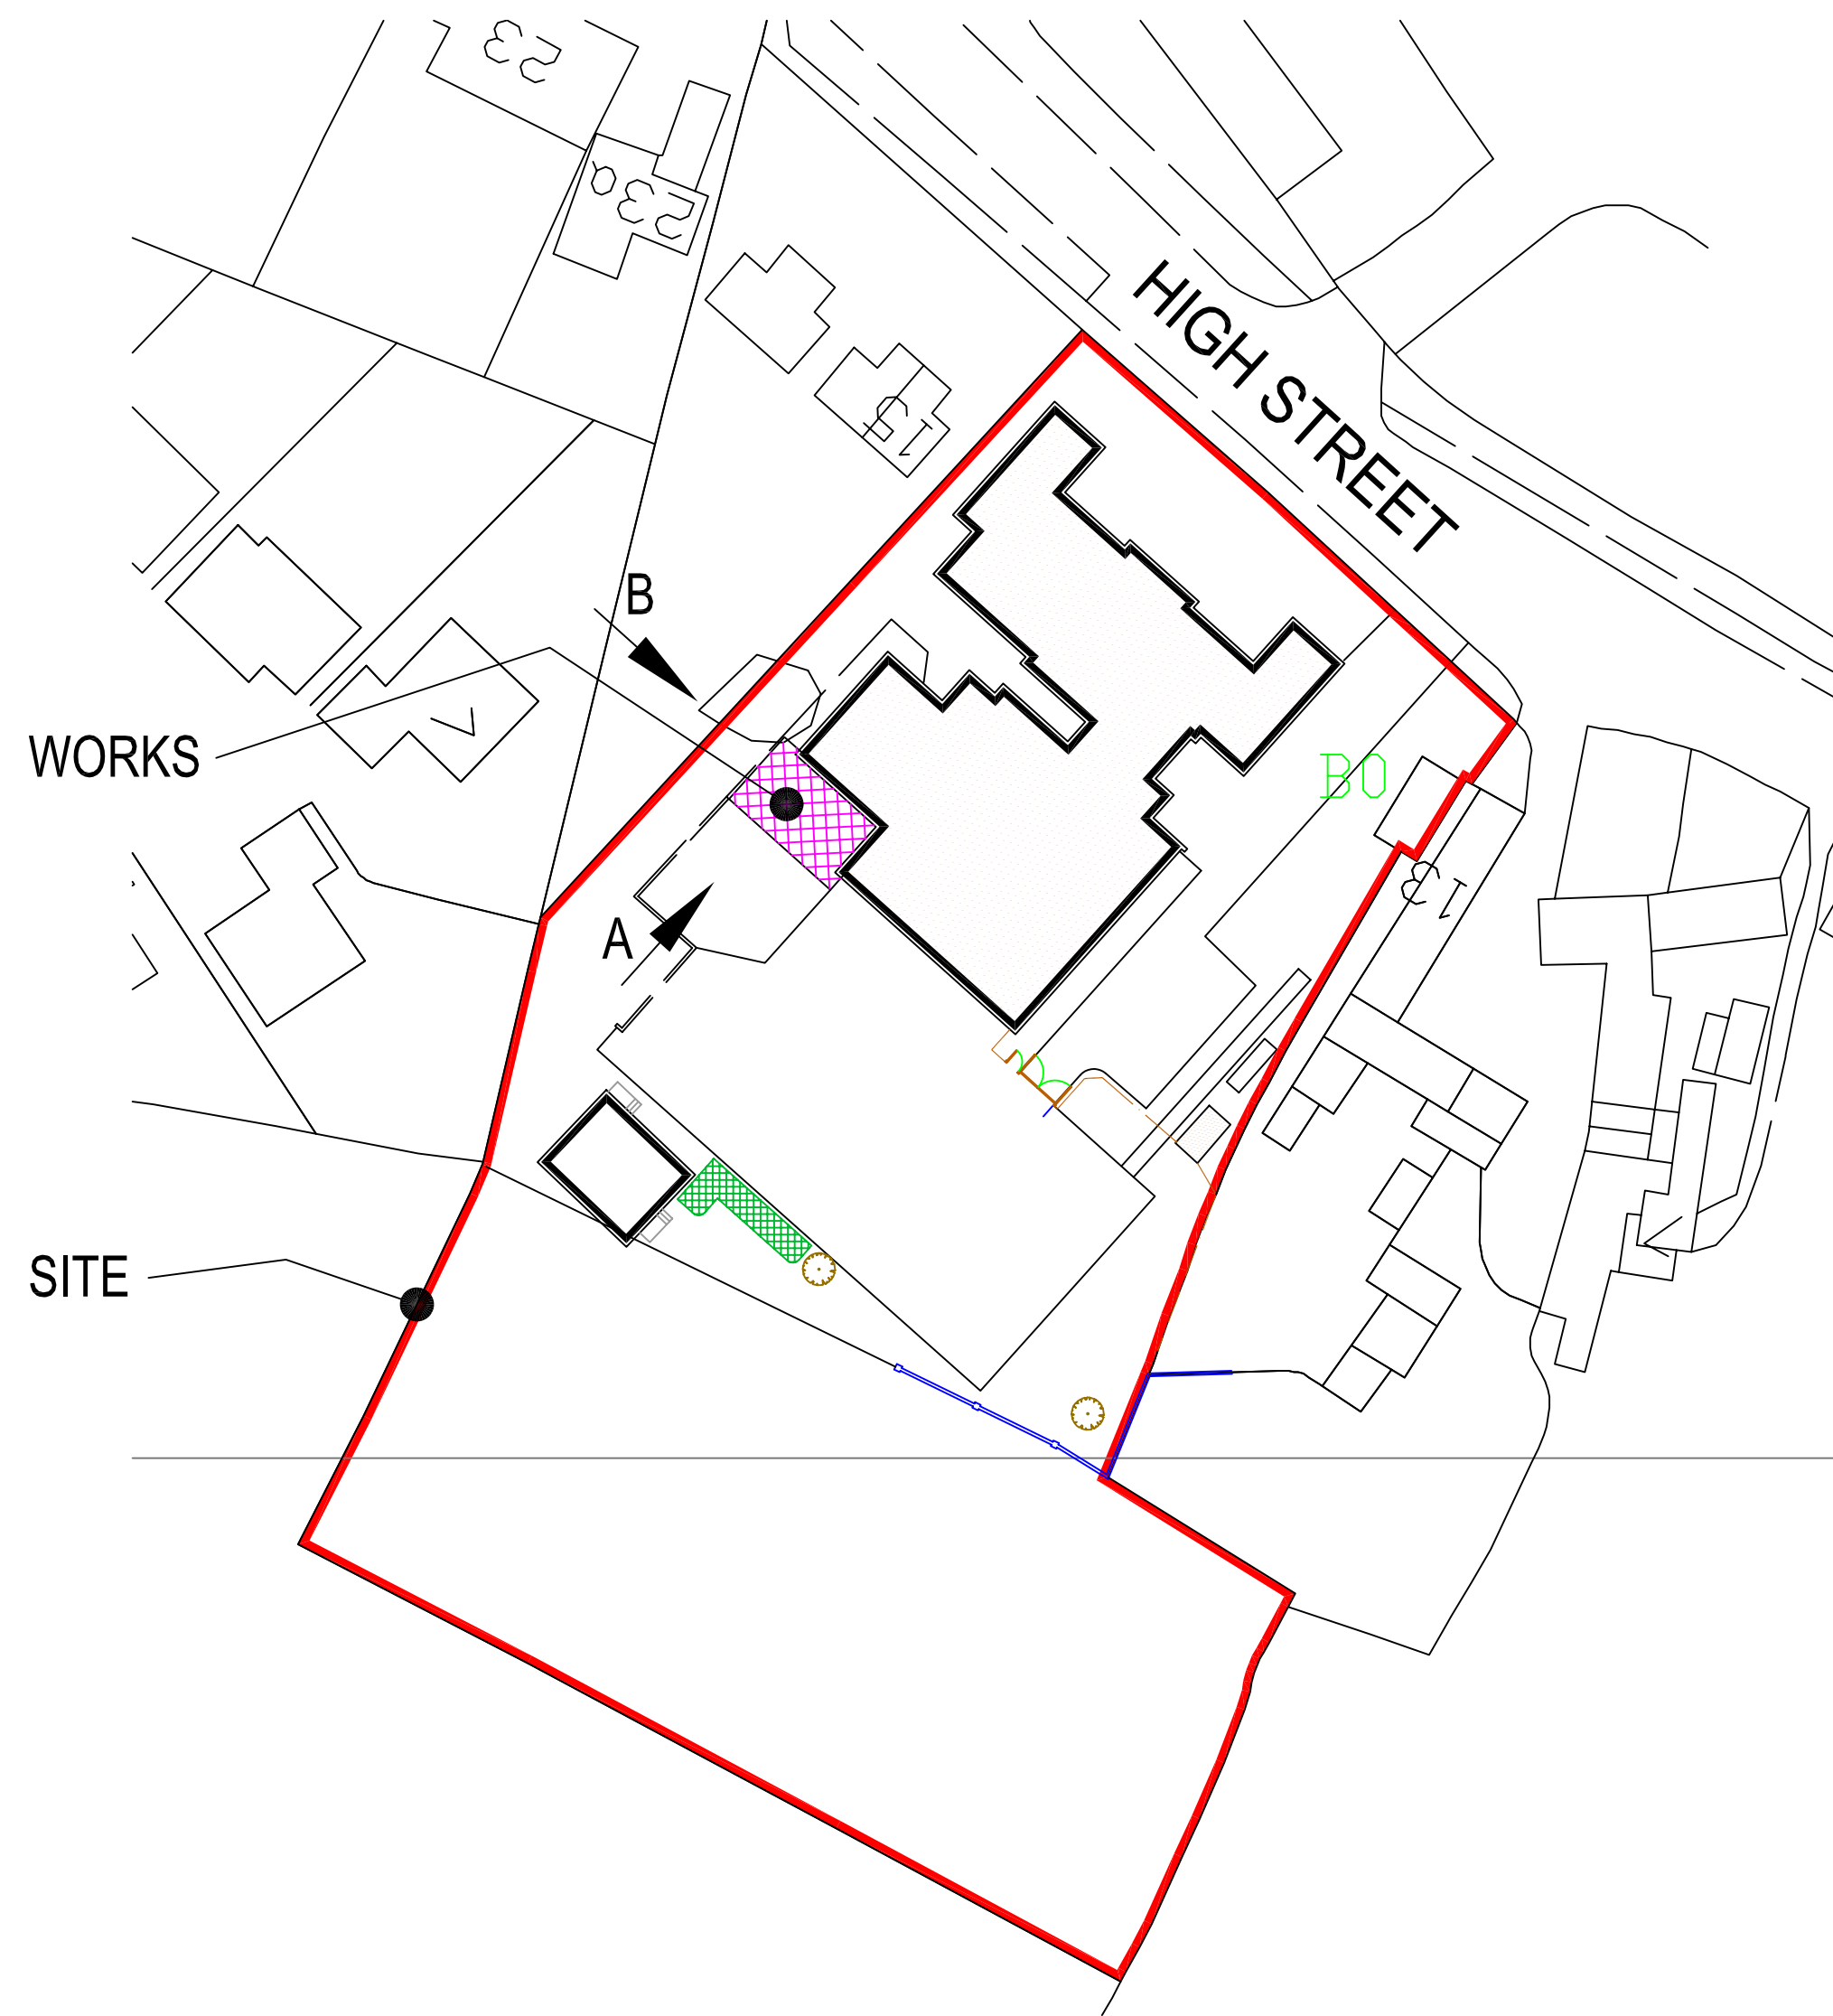

SITE BLOCK PLAN 1:500

THIS DRAWING AND THE COPYRIGHT THEREIN ARE THE PROPERTY OF DAVID BROWN MBEEng. THE DRAWING OR ANY SUBSTANTIAL PART THEREOF SHOULD NOT BE COPIED OR REPRODUCED WITHOUT PRIOR WRITTEN PERMISSION OF DAVID BROWN MBEEng.

THE CONTRACTOR IS TO CARRY OUT AND COMPLETE THE WORKS IN A GOOD AND WORKMANLIKE MANNER, AND TO ENSURE FULL COMPLIANCE WITH THE CURRENT BUILDING REGULATIONS, THE MHC TECHNICAL REQUIREMENTS, CURRENT BRITISH STANDARDS AND BRITISH BOARD OF AGREEMENT, AS APPROPRIATE, AND TO USE MATERIALS OF A QUALITY AND STANDARD THEREIN SPECIFIED THAT ARE FIT FOR PURPOSE.

WHERE ANY TECHNICAL STANDARD HAS BEEN SUPERSEDED, EITHER BEFORE OR AFTER THOSE SPECIFIED, THE LATEST REVISED AND AMENDED DETAILS ARE TO BE USED. THE CONTRACTOR IS TO BE RESPONSIBLE FOR EXPOSING ANY AREAS WHERE NEW WORKS ADJOIN THE EXISTING, TO ENABLE THE SUPERVISING OFFICER AND/OR BUILDING INSPECTOR, TO DETERMINE THE SUITABILITY OF THE EXISTING STRUCTURAL FABRIC OF THE BUILDING.

THE CONTRACTOR IS TO BE RESPONSIBLE FOR ALL SITE SETTING OUT INCLUDING THE INSTALLATIONS MADE BY ALL SUBCONTRACTORS, AND IN ACCORDANCE WITH THE CODES OF PRACTICE AND THE GENERAL PRINCIPLES OF THOSE TRADES. TAKE PRECISE DIMENSIONS AND REFER ALSO TO FIGURED DIMENSIONS. IF IN DOUBT PLEASE ASK.

Actioned By	DJB	LISTED BUILDING APPLICATION
Date	02 MARCH 09	
Approved		
Date		
Actioned By	DJB	PRELIMINARY ISSUE
Date	29.01.09	
Approved		
Date		
Drawing Status	PROPOSAL	
Drawn	DJB	Date 29 JAN 09
Checked		Date
Approved		Date
Scale	1:100:500:1250	Project No: 09.662

David Brown MBEEng MFPWS
Building Engineer & Party Wall Surveyor
20a Allens Hill, Bozeat
Northamptonshire NN29 7LW
tel/fax: 01933 665777
email: db.surveyor@btconnect.com

Contractor:


Client:
HEADTEACHER AND TRUSTEES
CLIPSTON PRIMARY SCHOOL

Site:
CLIPSTON PRIMARY SCHOOL
HIGH STREET
CLIPSTON LE16 9RU


Title:
PROPOSED COVERED PLAYGROUND AREA
LOCATION AND SITE PLAN

Drawing No:
09.662.001

Rev.
B

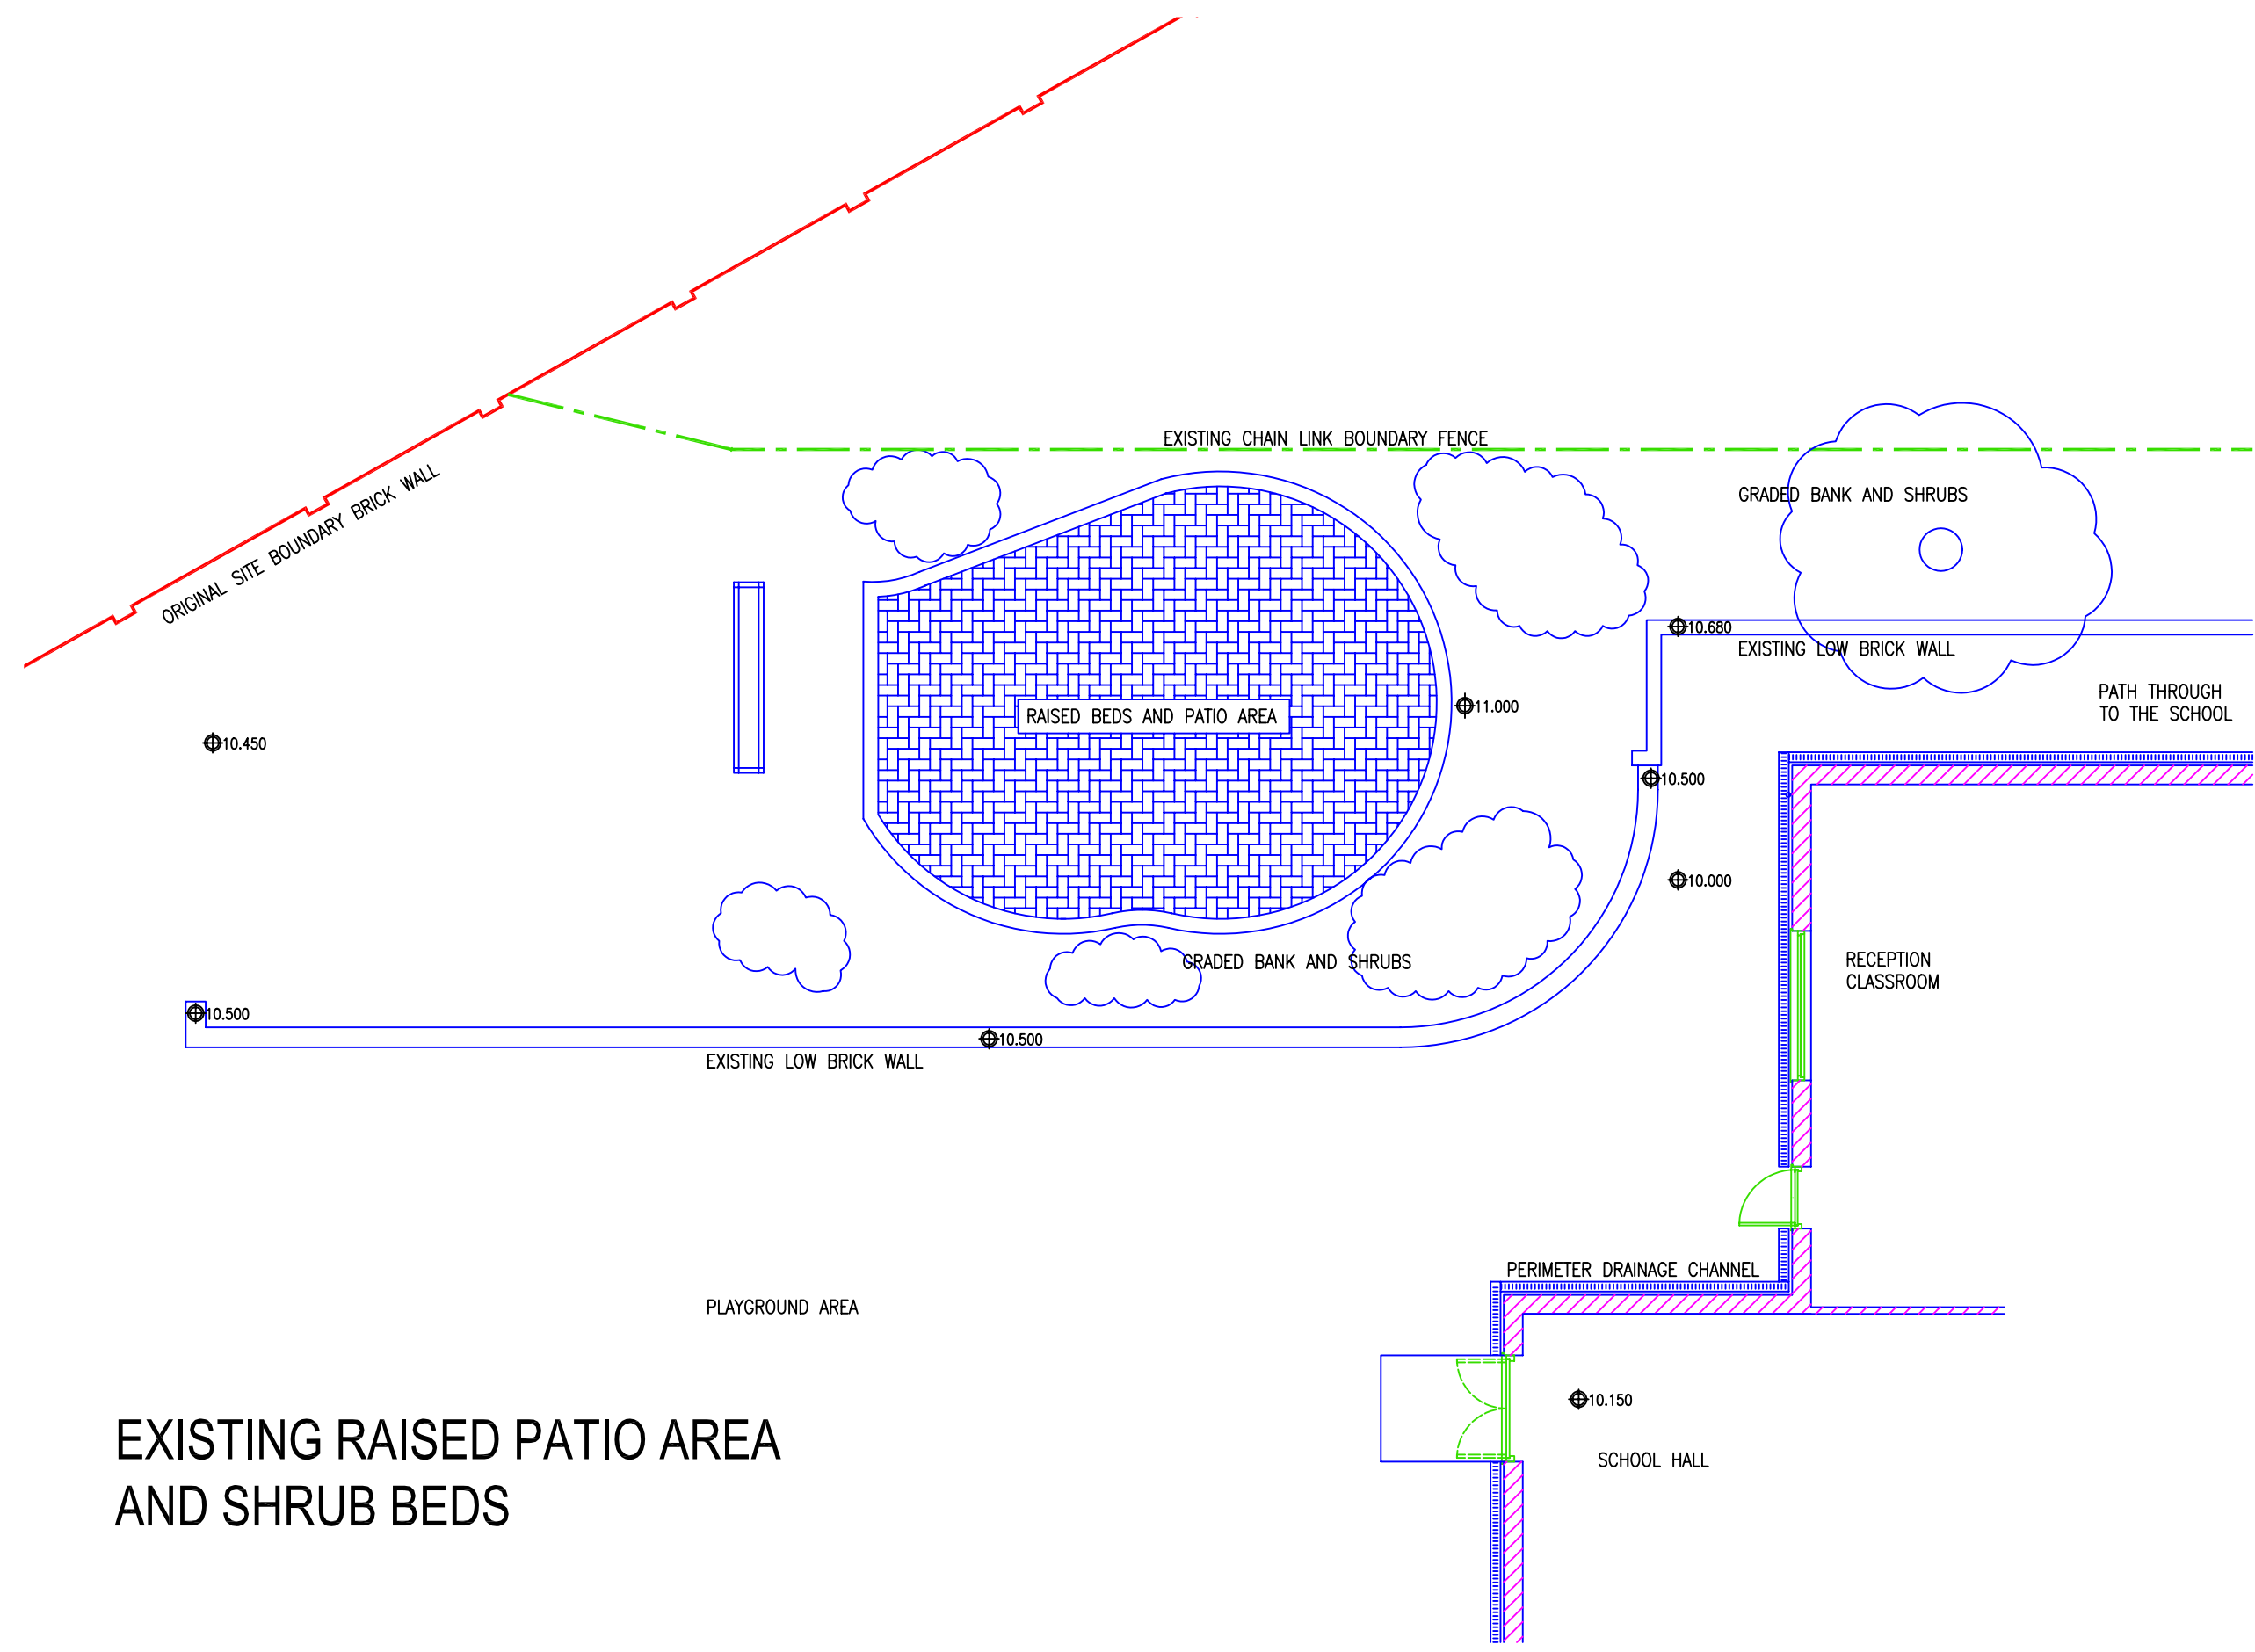


EXISTING RAISED PATIO AREA AND SHRUB BEDS

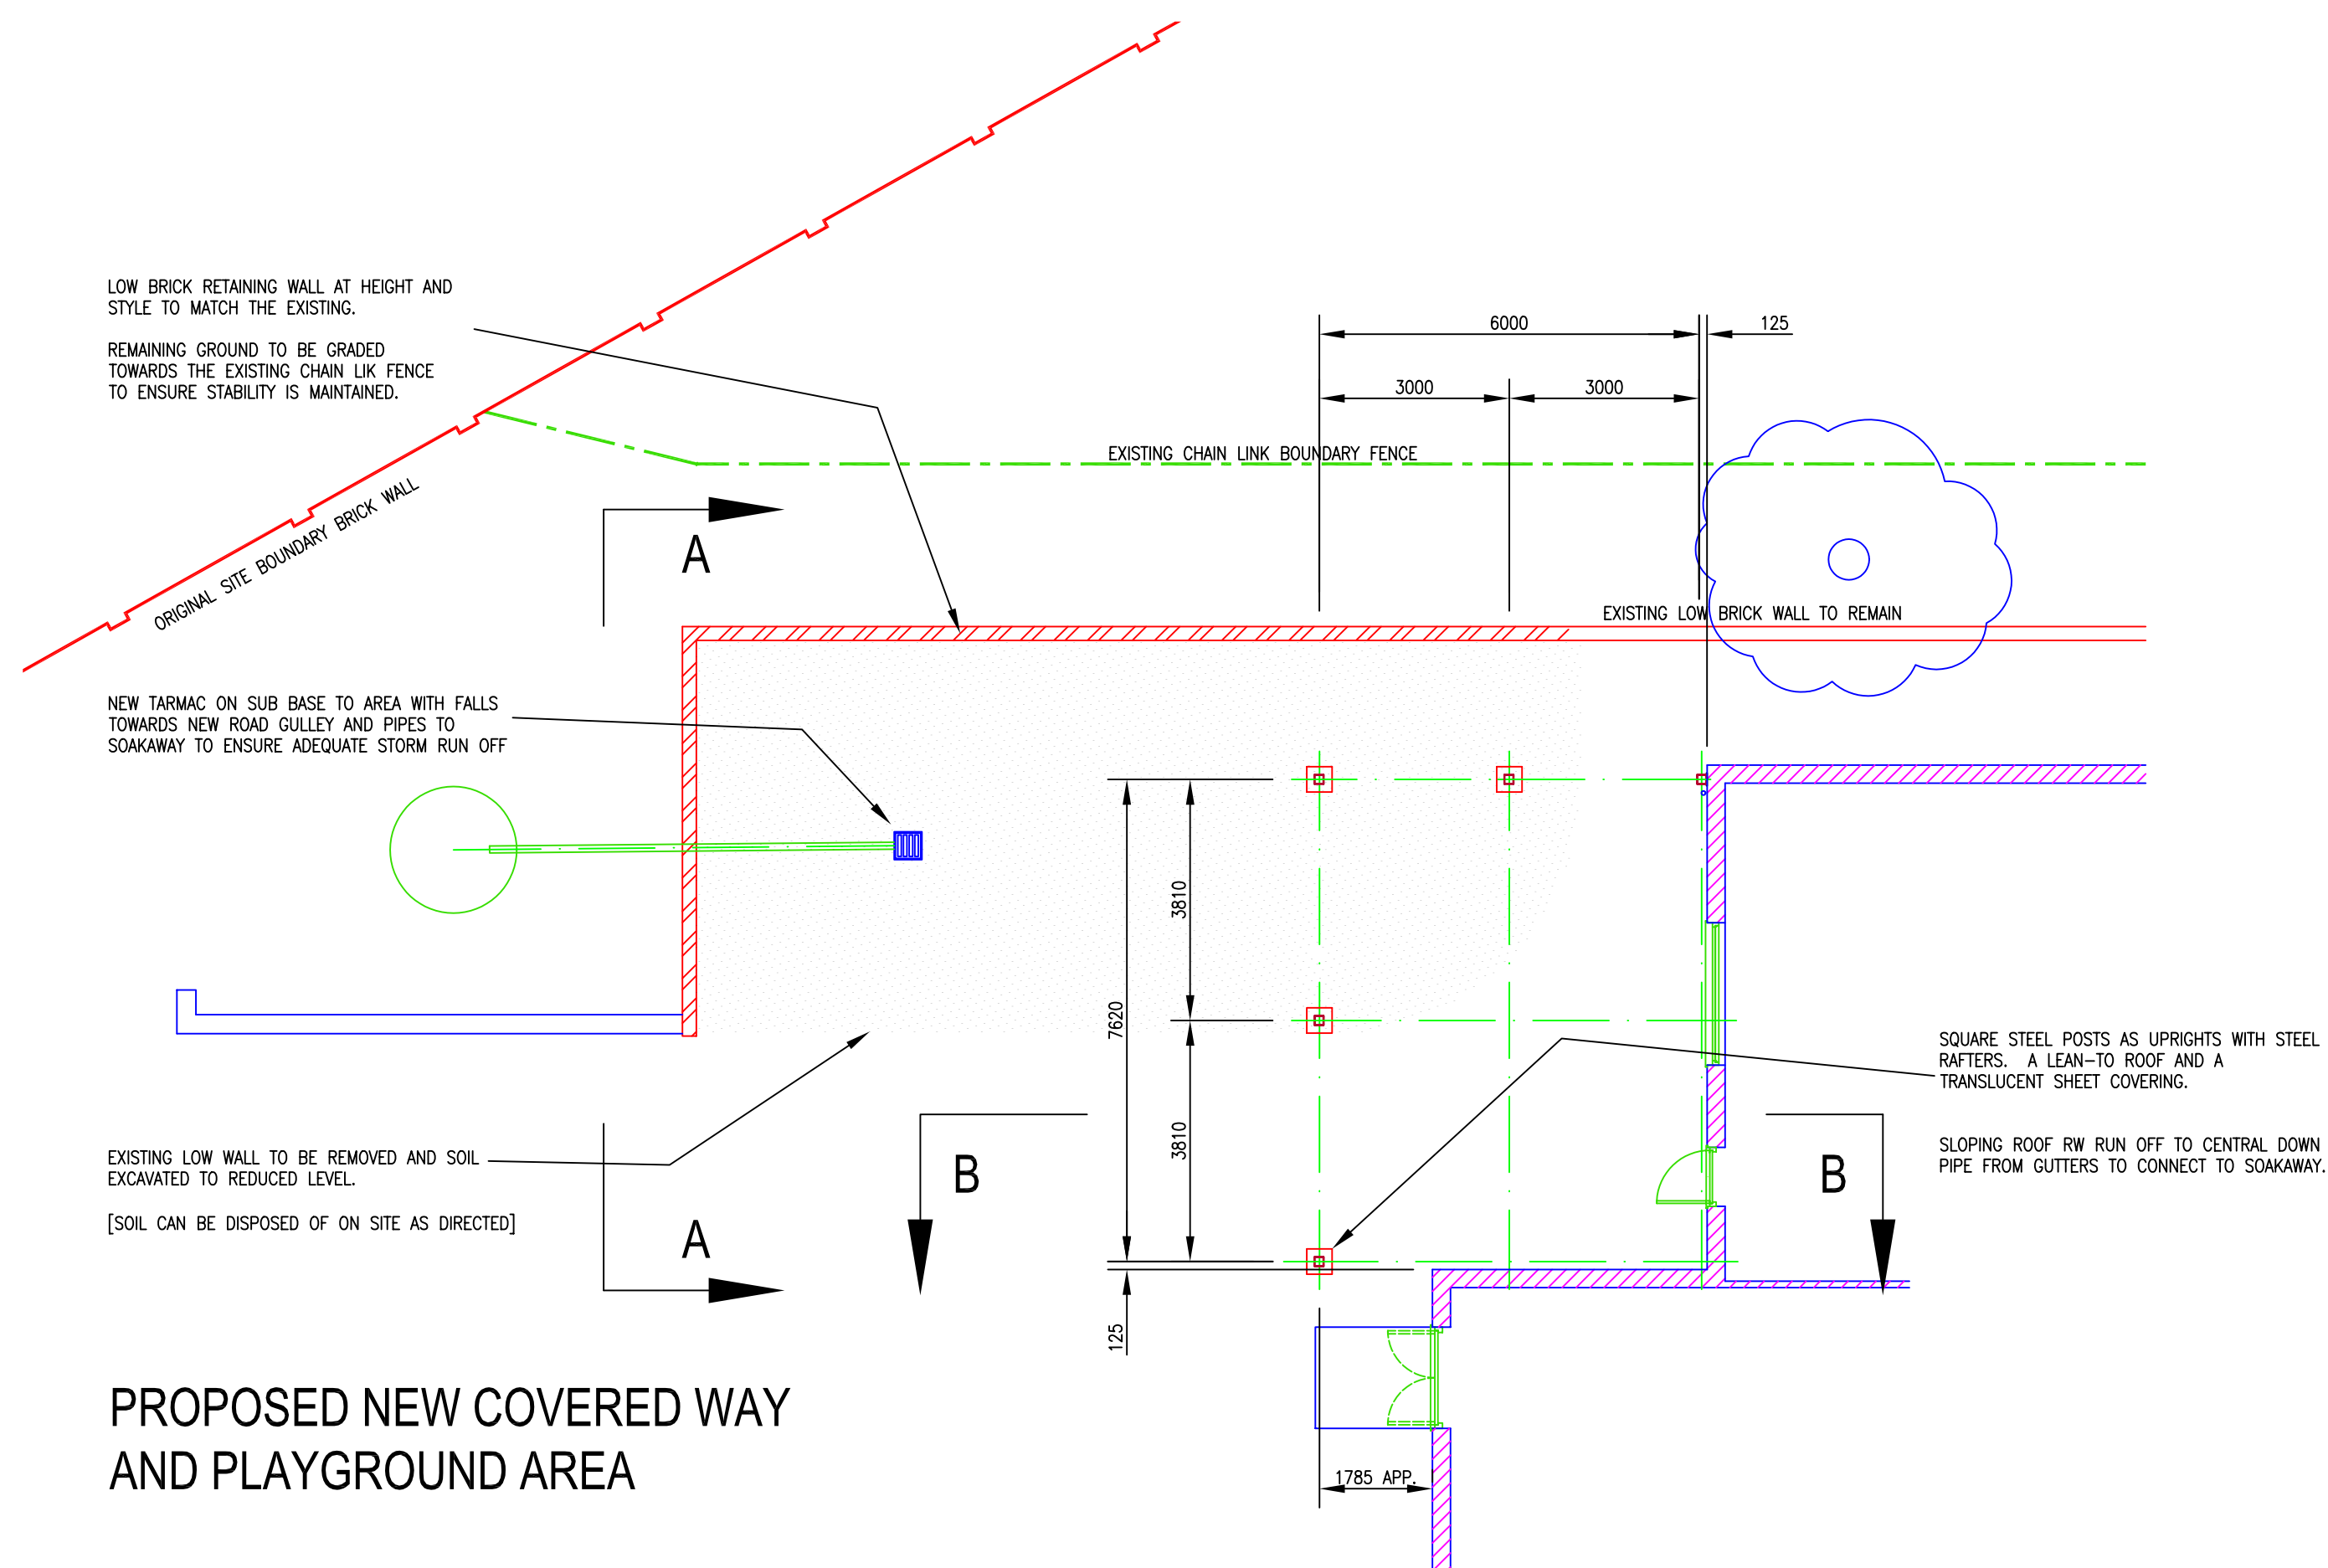

PROPOSED NEW COVERED WAY AND PLAYGROUND AREA



PROPOSED REAR ELEVATION VIEW A-A

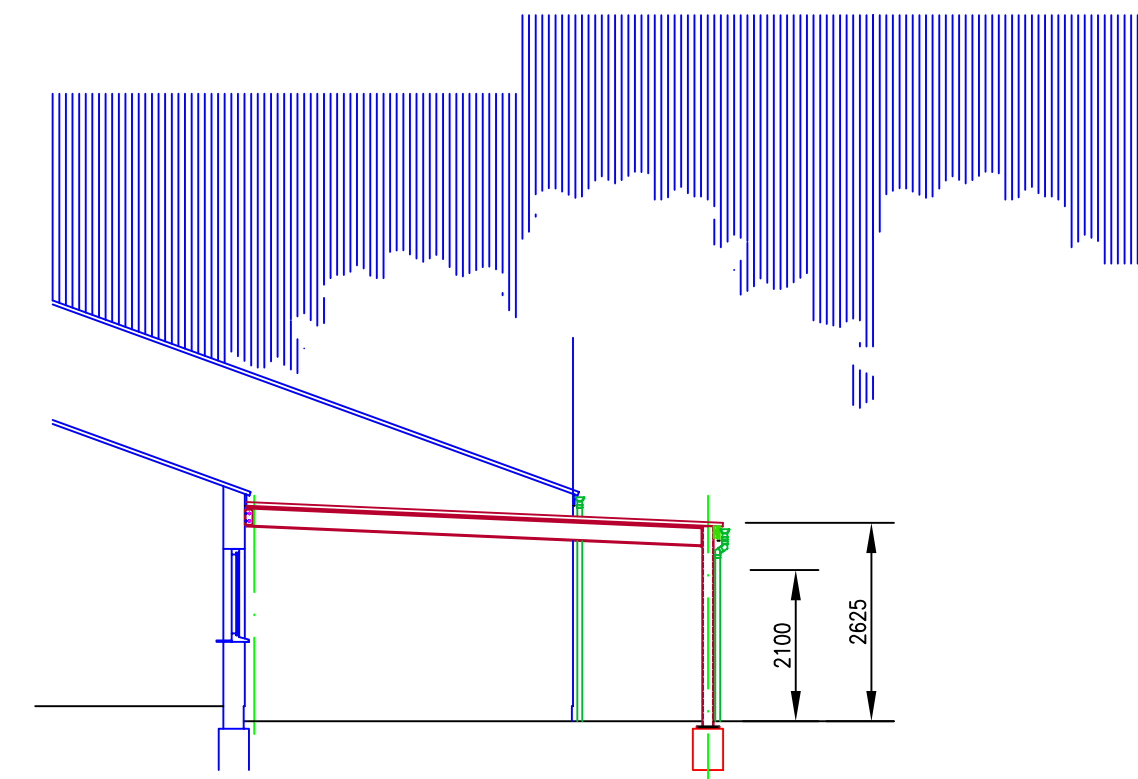

PROPOSED SIDE ELEVATION and SECTION VIEW B-B

THIS DRAWING AND THE COPYRIGHT THEREIN ARE THE PROPERTY OF DAVID BROWN MBEng. THE DRAWING OR ANY SUBSTANTIAL PART THEREOF SHOULD NOT BE COPIED OR REPRODUCED WITHOUT PRIOR WRITTEN PERMISSION OF DAVID BROWN MBEng.

THE CONTRACTOR IS TO CARRY OUT AND COMPLETE THE WORKS IN A GOOD AND WORKMANLIKE MANNER, AND TO ENSURE FULL COMPLIANCE WITH THE CURRENT BUILDING REGULATIONS, THE MHC TECHNICAL REQUIREMENTS, CURRENT BRITISH STANDARDS AND BRITISH BOARD OF AGREEMENT, AS APPROPRIATE, AND TO USE MATERIALS OF A QUALITY AND STANDARD THEREIN SPECIFIED THAT ARE FIT FOR PURPOSE.

WHERE ANY TECHNICAL STANDARD HAS BEEN SUPERSEDED, EITHER BEFORE OR AFTER THOSE SPECIFIED, THE LATEST REVISED AND AMENDED DETAILS ARE TO BE USED. THE CONTRACTOR IS TO BE RESPONSIBLE FOR EXPOSING ANY AREAS WHERE NEW WORKS ADJOIN THE EXISTING, TO ENABLE THE SUPERVISING OFFICER AND/OR BUILDING INSPECTOR, TO DETERMINE THE SUITABILITY OF THE EXISTING STRUCTURAL FABRIC OF THE BUILDING.

THE CONTRACTOR IS TO BE RESPONSIBLE FOR ALL SITE SETTING OUT INCLUDING THE INSTALLATIONS MADE BY ALL SUBCONTRACTORS, AND IN ACCORDANCE WITH THE CODES OF PRACTICE AND THE GENERAL PRINCIPLES OF THOSE TRADES. TAKE PRECISE DIMENSIONS AND REFER ALSO TO FIGURED DIMENSIONS. IF IN DOUBT PLEASE ASK.

C	Actioned By	DJB	LISTED BUILDING APPLICATION
	Date	14 NOV 09	REVISIONS
	Approved		
B	Actioned By	DJB	LISTED BUILDING APPLICATION
	Date	02 MARCH 09	
	Approved		
A	Actioned By	DJB	PRELIMINARY ISSUE
	Date	29.01.09	
	Approved		
Drawing Status LB PLANNING			
Drawn	DJB		Date 29 JAN 09
Checked			Date
Approved			Date
Scale	1:100:500:1250		Project No: 09.662

David Brown MBEng
 Building Engineer
 20a Allens Hill, Bozeat
 Northamptonshire NN29 7LW
 telfax: 01933 665777
 email: db.surveyor@btconnect.com

Contractor:

 Client:
 HEADTEACHER AND TRUSTEES
 CLIPSTON PRIMARY SCHOOL
 Site:
 CLIPSTON PRIMARY SCHOOL
 HIGH STREET
 CLIPSTON LE16 9RU

Title:
 PROPOSED COVERED PLAYGROUND AREA
 PLANS AND DETAILS
 Drawing No:
 09.662.002
 Rev.
 C

**PLANNING ONLY
 NOT FOR CONSTRUCTION**