


Ordnance Survey, (c) Crown Copyright 2010. All rights reserved. Licence number 100020449

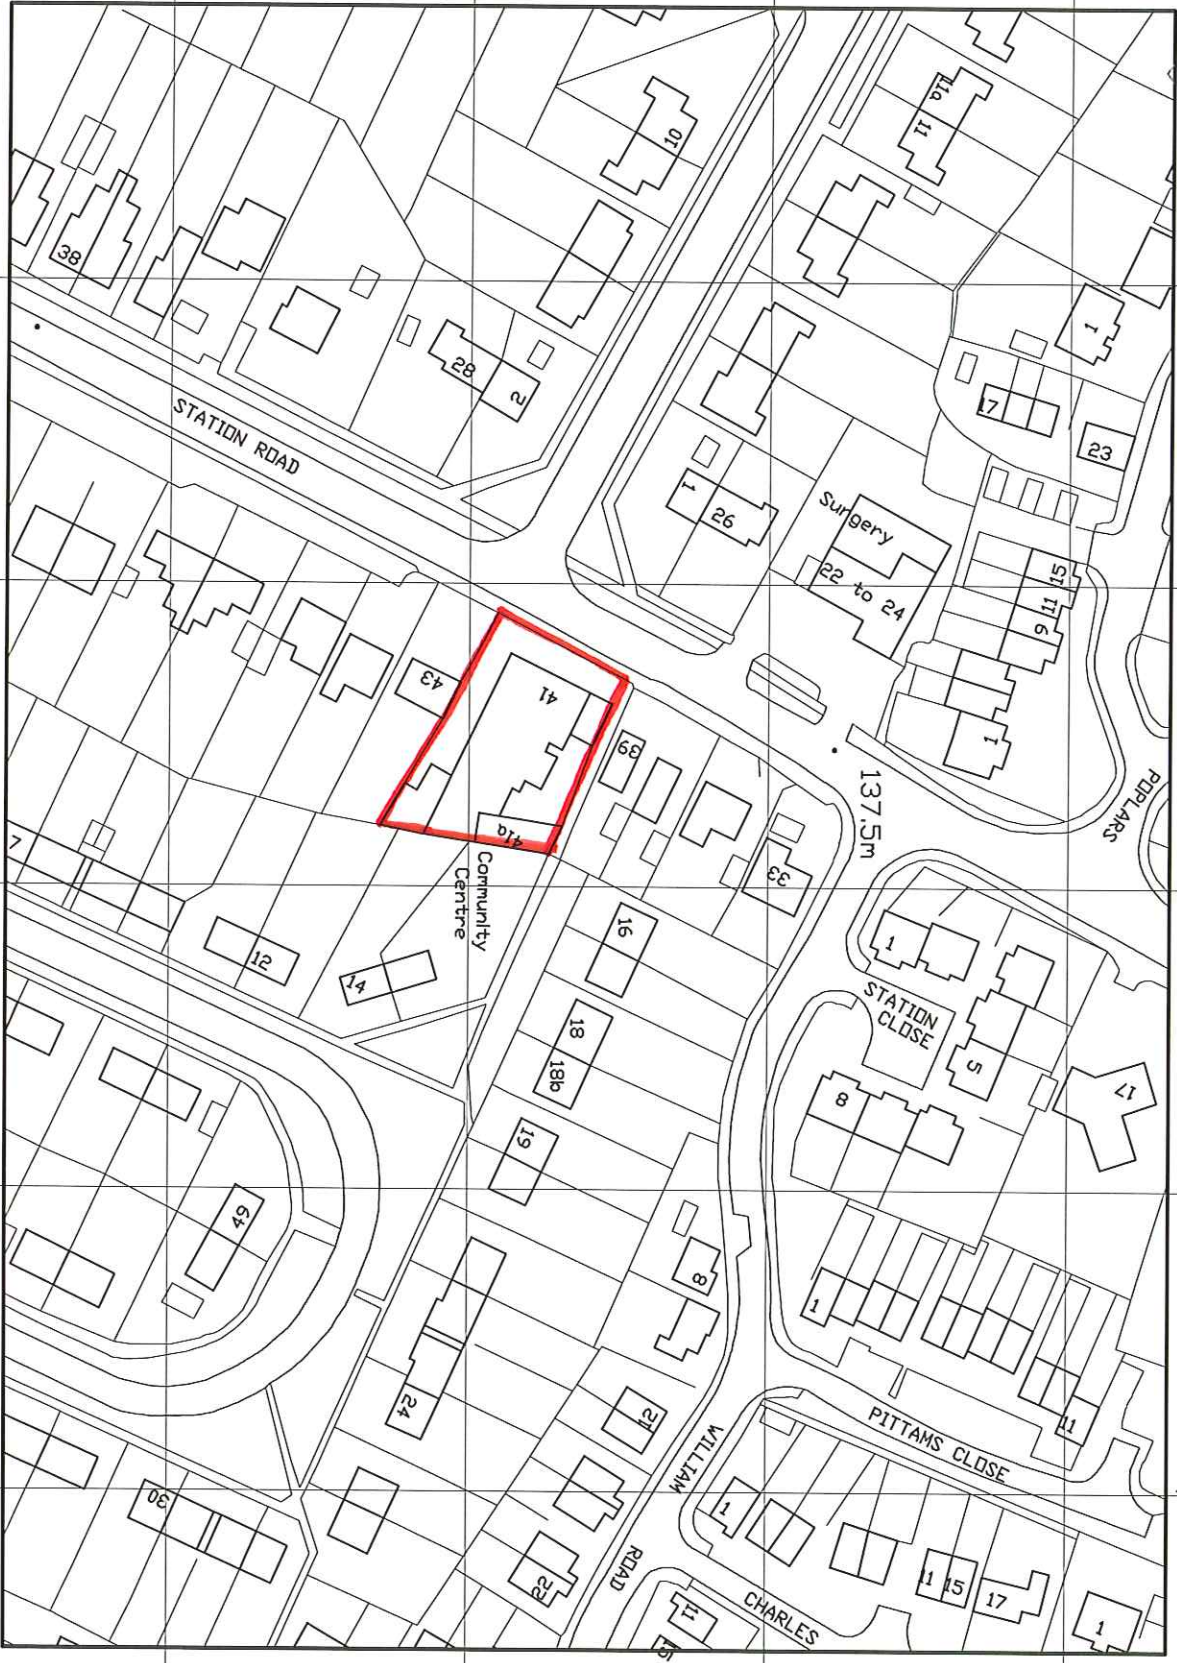

**php architects**

The Old Rectory Rectory Lane Milton Malsor  
 NORTHAMPTON NN7 3AQ  
 t: +44 (0)1604 858916 f: +44 (0)1604 859123  
 www.peter-haddon.com




LONG BUCKBY CHILDREN'S CENTRE  
 NORTHAMPTONSHIRE COUNTY COUNCIL  
 LONG BUCKBY COMMUNITY CENTRE

Issue Purpose: **PLANNING**  
 Drawn by: **PW** Checked by:  
 Scale @ A4: **1:1250** Date: **JANUARY 2010**

LOCATION PLAN  
 LBU04

CAD ref: **3859/SLP01**  
 Orig no: **3859/SLP01**

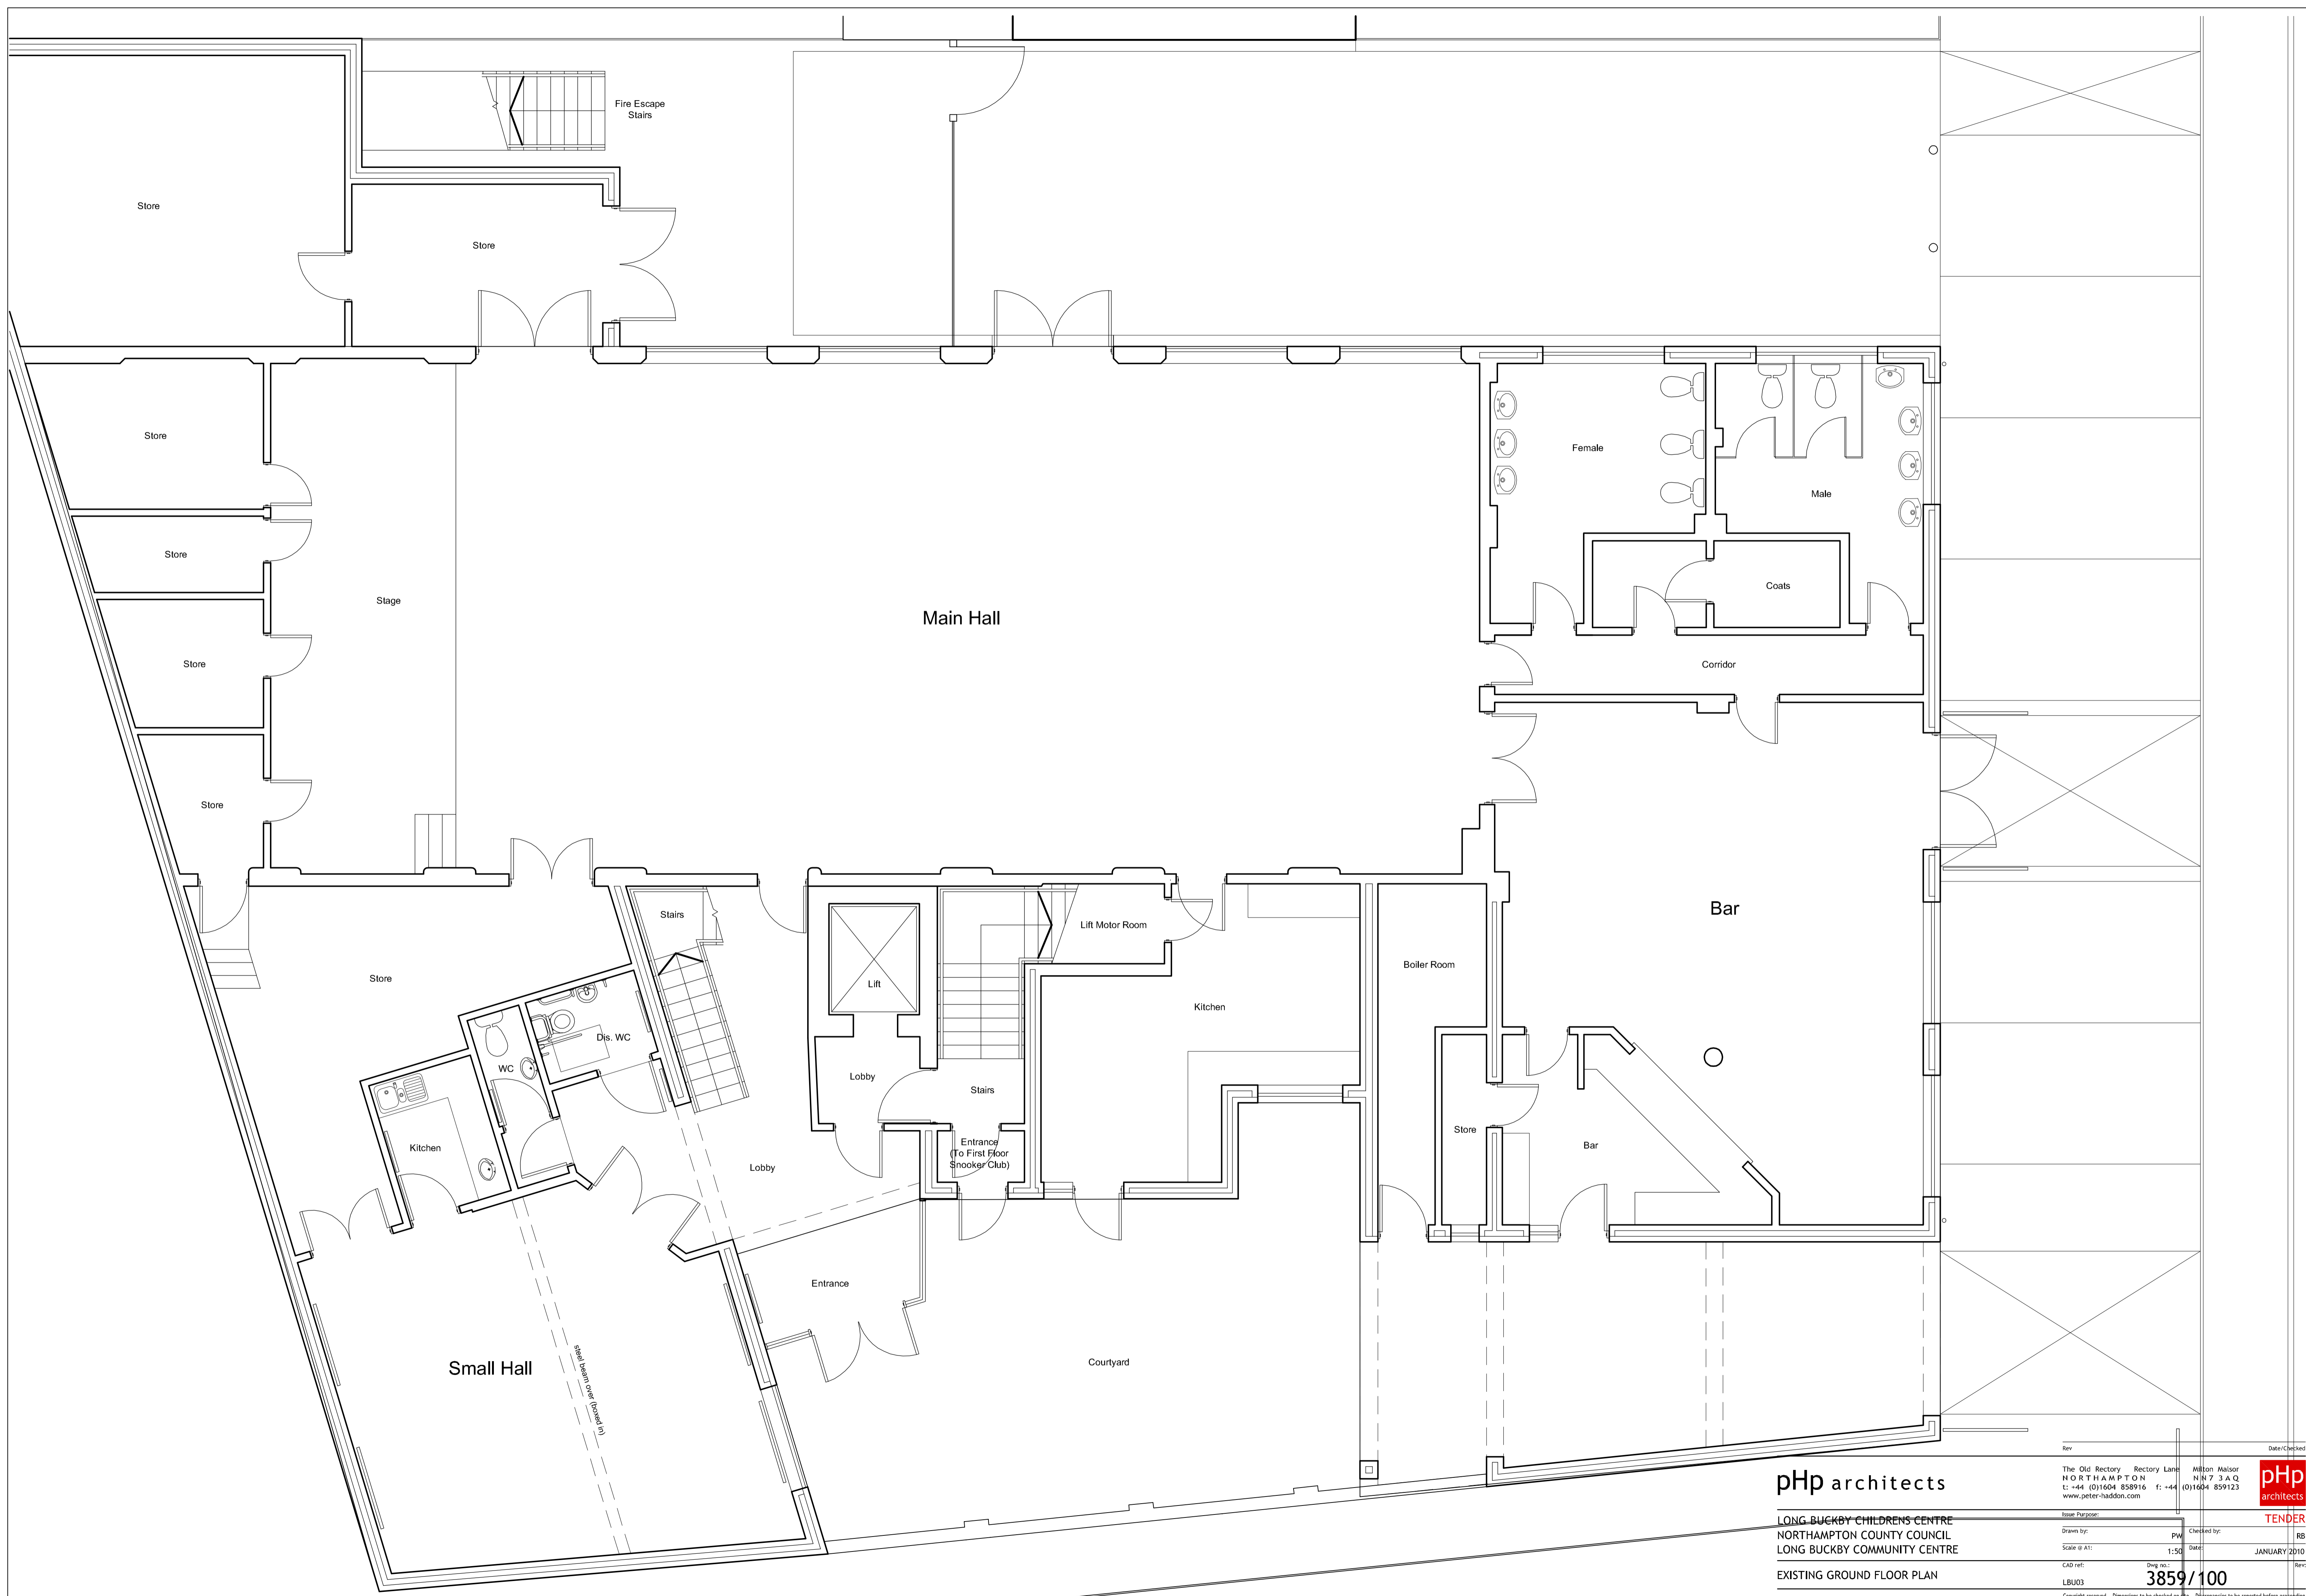


**php architects**

LONG BUCKBY CHILDRENS CENTRE  
 NORTHAMPTON COUNTY COUNCIL  
 LONG BUCKBY COMMUNITY CENTRE

Rev		Date/Checked
Issue Purpose		
Drawn by:	PW	Checked by: RB
Scale @ A1:	1:50	Date: JANUARY 2010
CAD ref:		Rev:
LB103	3859/100	

Copyright reserved. Dimensions to be checked on site. Discrepancies to be reported before proceeding.

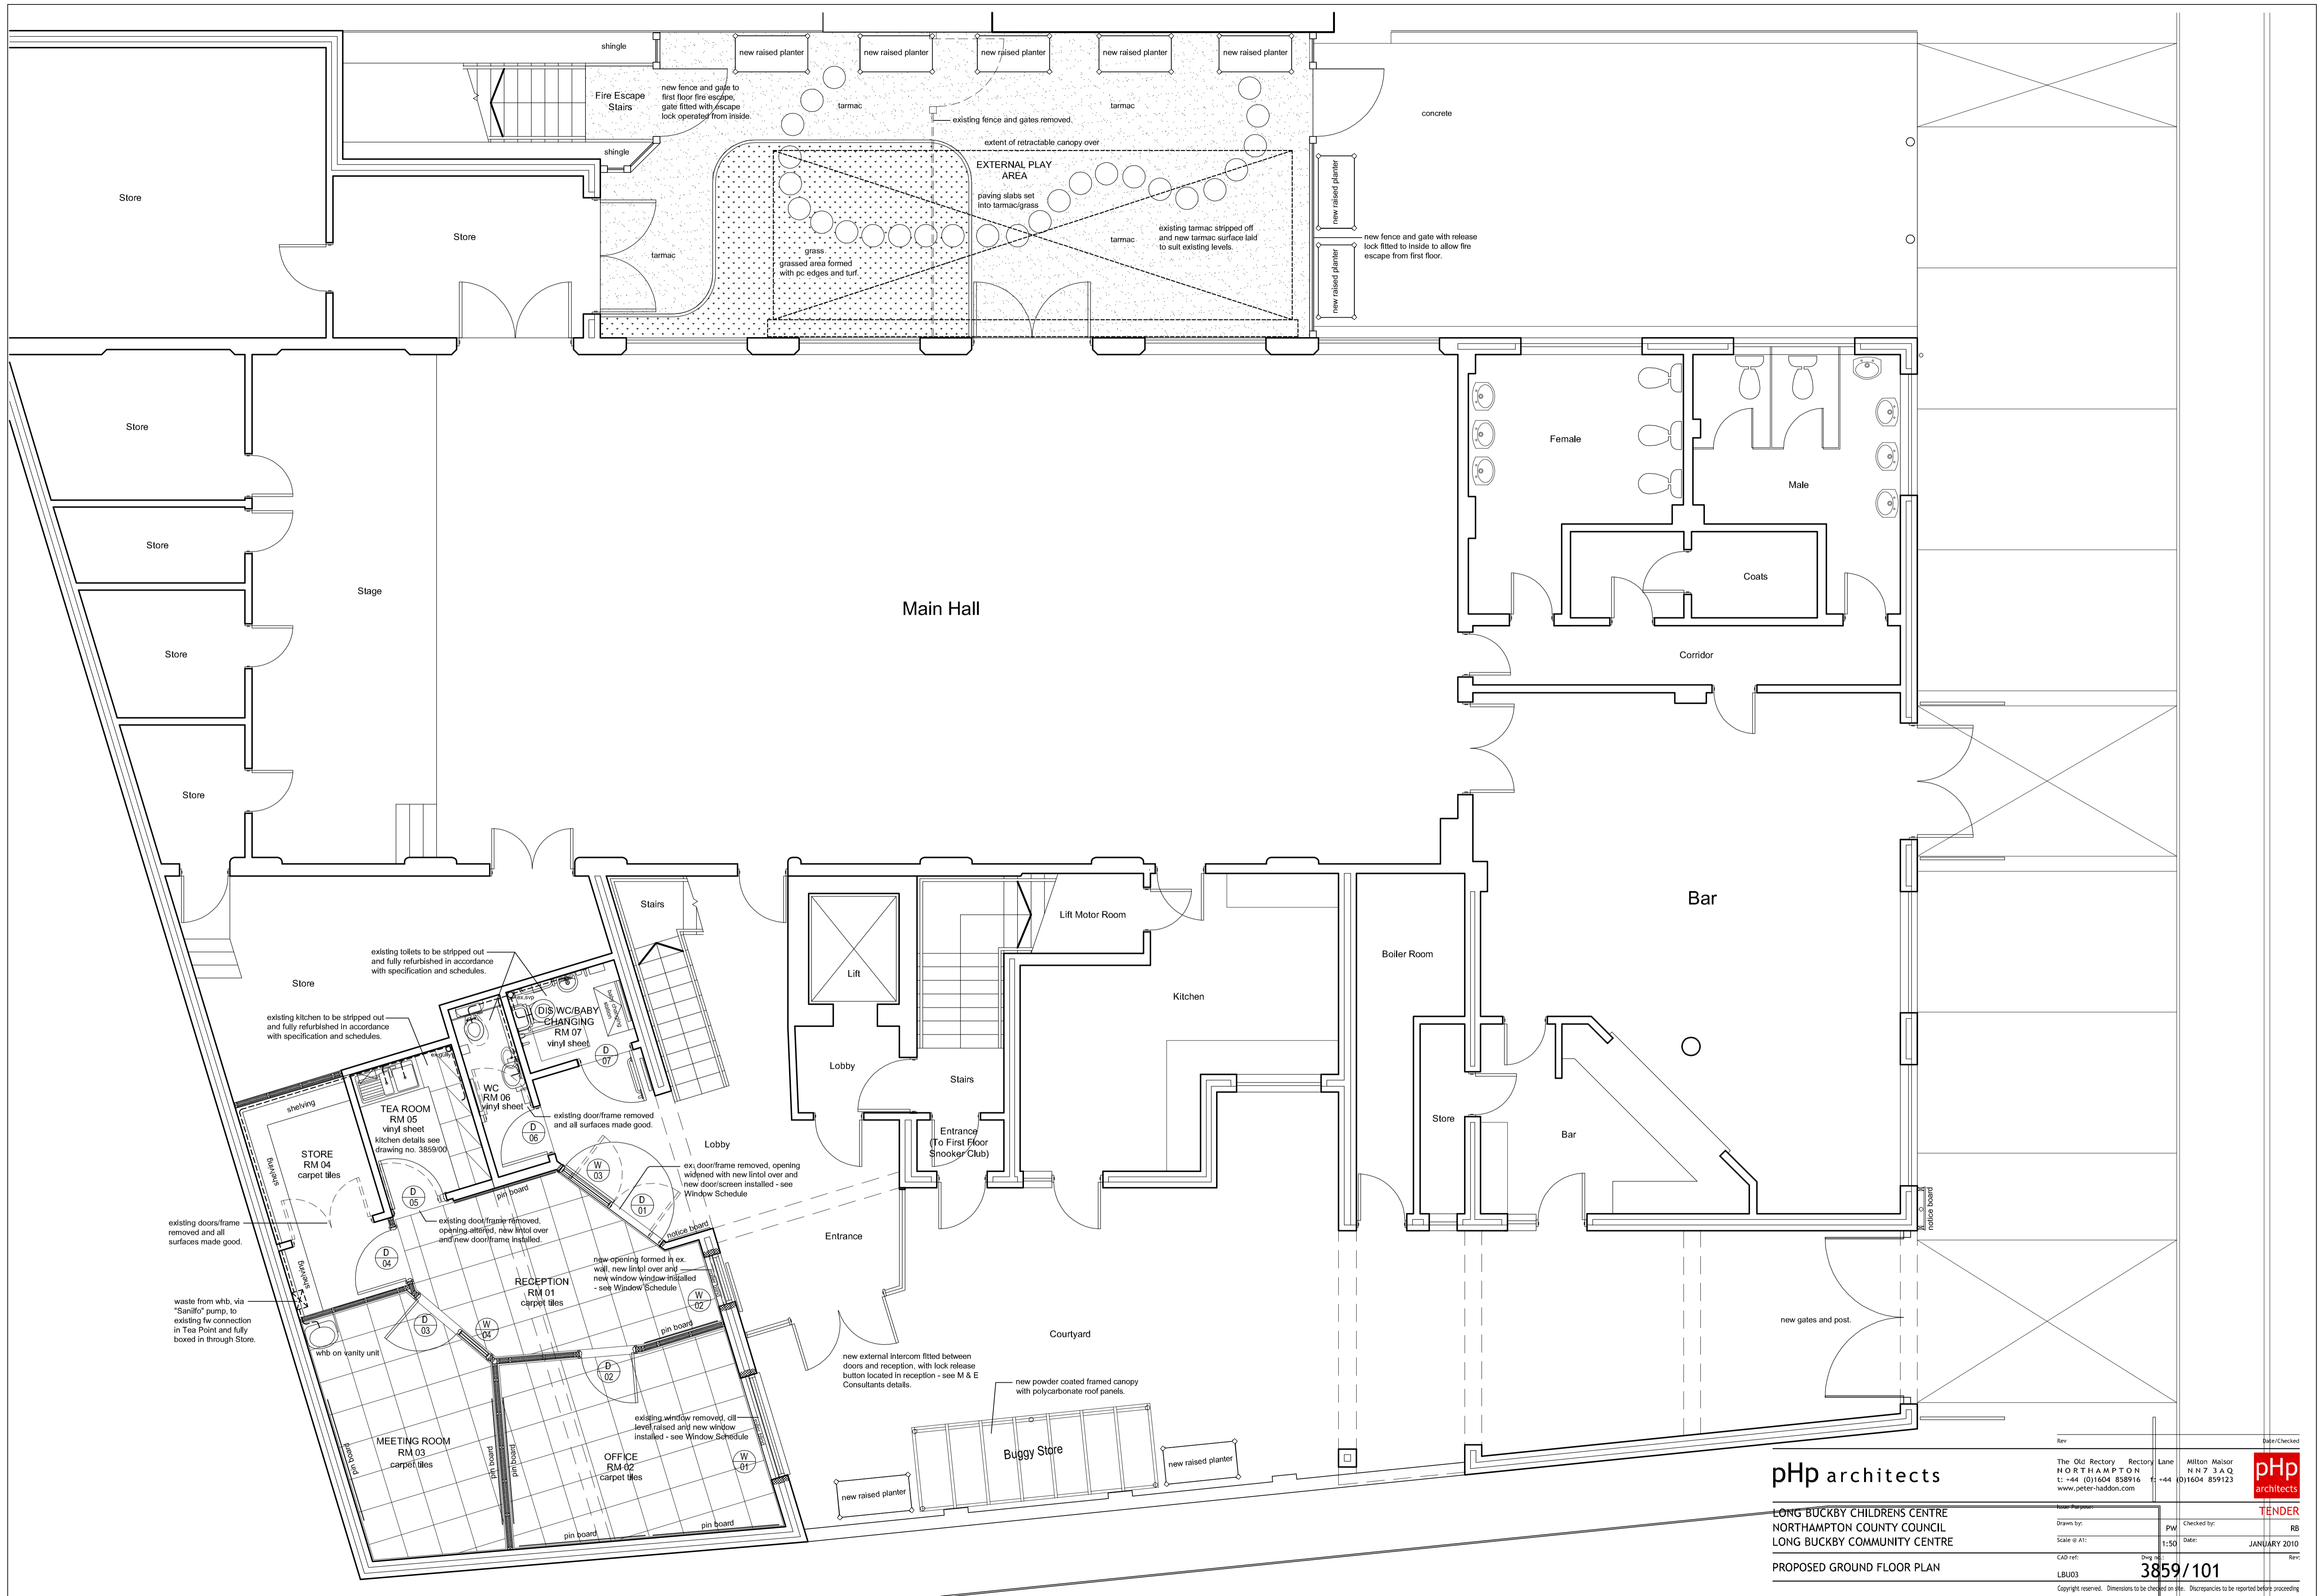

Main Hall

Bar

php architects

LONG BUCKBY CHILDRENS CENTRE  
 NORTHAMPTON COUNTY COUNCIL  
 LONG BUCKBY COMMUNITY CENTRE

PROPOSED GROUND FLOOR PLAN

Rev		Date/Checked
The Old Rectory Rectory Lane Milton Malsor NORTHAMPTON NN7 3AQ t: +44 (0)1604 858916 f: +44 (0)1604 859123 www.peter-haddon.com		
Drawn by:	PW	Checked by:
Scale @ A1:	1:50	Date:
CAD ref:	LBU03	Drawn by:
		Date:
		Rev:

3859/101

Copyright reserved. Dimensions to be checked on site. Discrepancies to be reported before proceeding.