




LOCATION PLAN
SCALE 1:1250

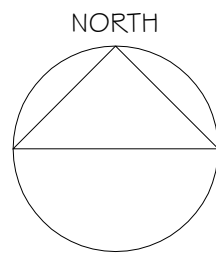

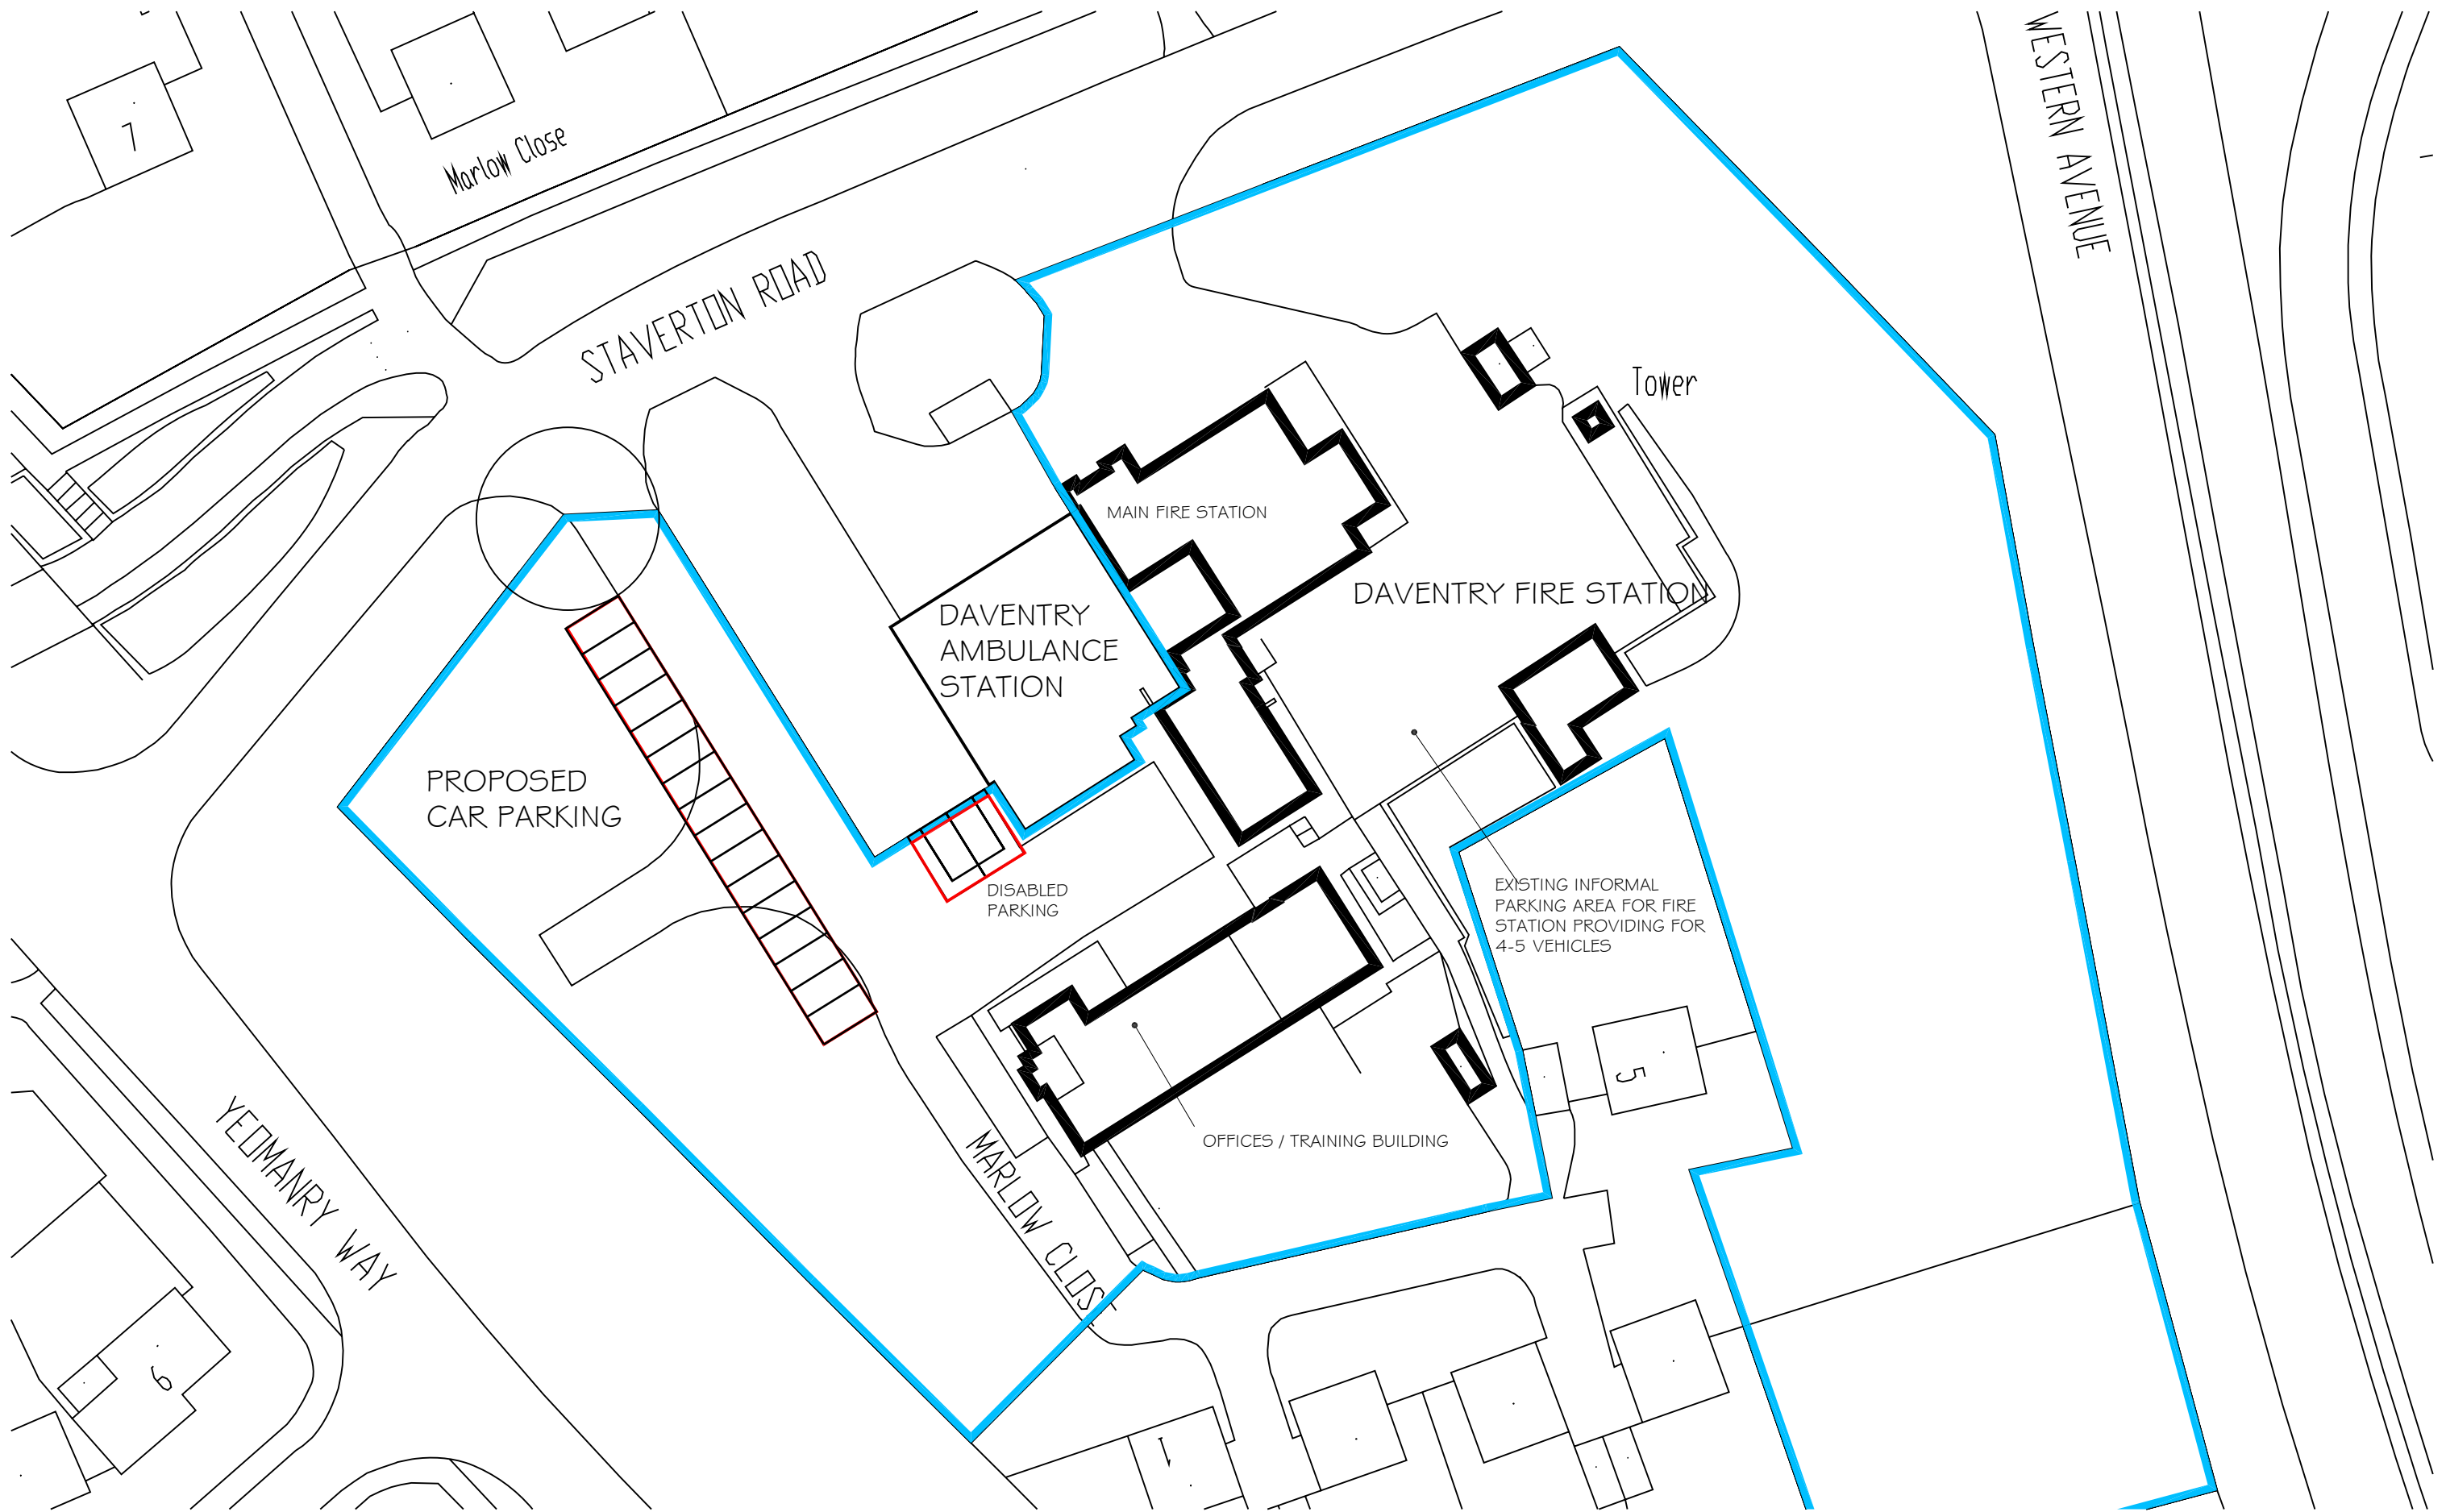

SITE PLAN
SCALE 1:500

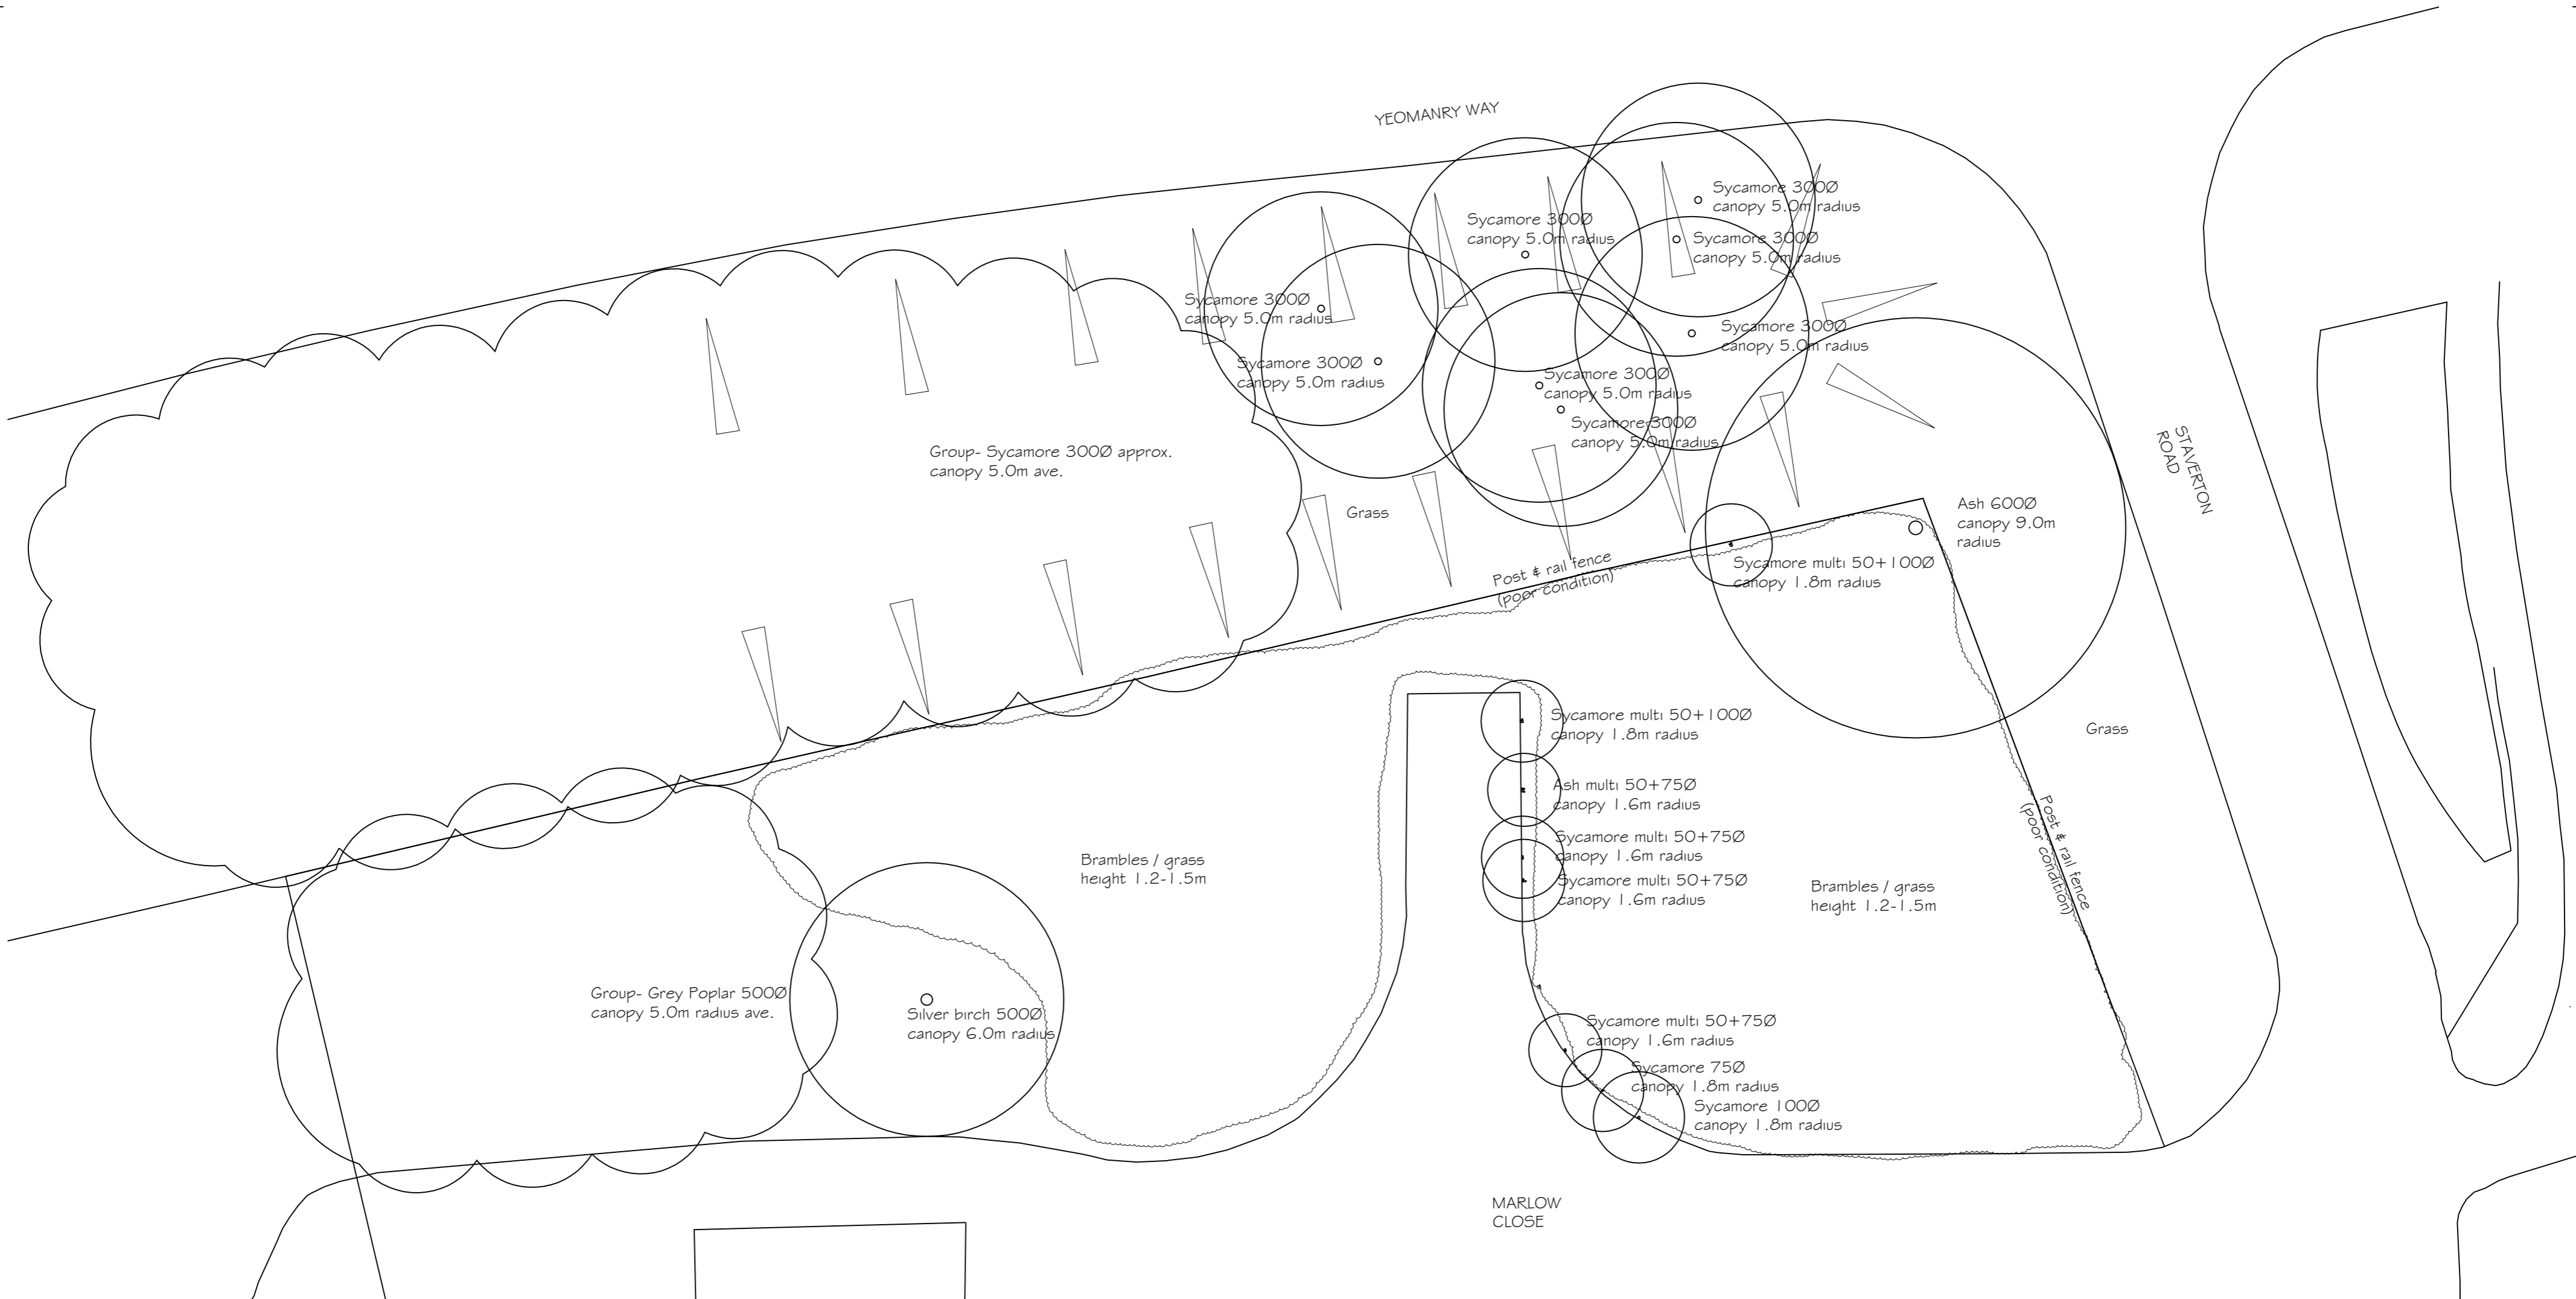

AMENDMENT:
 PROJECT: PROPOSED REFURBISHMENT PROJECT
 AT
 DAVENTRY FIRE STATION
 STAVERTON ROAD, DAVENTRY
 FOR
 NORTHAMPTONSHIRE FIRE & RESCUE SERVICE


DATE: DRAWING TITLE:
 MAY 2011 SURVEY AS EXISTING
 VERGE TO MARLOW CLOSE

DRAWING NO: 4702/22 REVISION: DATE: MAY 2011 SCALE: 1:200@A1 DRAWN: DRB CHECKED:

ARCHITECTURAL SERVICES & PROJECT MANAGEMENT
SURSHAM TOMPKINS & PARTNERS est. 1981


Cottage Farm
 Mears Ashby Road
 Sywell
 Northampton
 NN6 0BJ
 Telephone: 01604 64 65 66
 Facsimile: 01604 64 63 62
 e-mail: info@surshamtompkins.co.uk

THE CONTRACTOR IS TO CHECK AND VERIFY ALL BUILDING AND SITE DIMENSIONS, LEVELS AND BEARER INVERT LEVELS AT CONNECTION POINTS BEFORE WORK STARTS.
 THIS DRAWING MUST BE READ WITH AND CHECKED AGAINST ANY STRUCTURAL OR OTHER SPECIALIST DRAWINGS PROVIDED.
 ANY DISCREPANCY BETWEEN ISSUED DRAWINGS TO BE REPORTED TO THIS PRACTICE AND VERIFIED BEFORE WORKS STARTS.
 © THIS DRAWING AND THE BUILDING WORKS DEPICTED ARE THE COPYRIGHT OF THIS PRACTICE AND MAY NOT BE REPRODUCED EXCEPT BY WRITTEN PERMISSION.

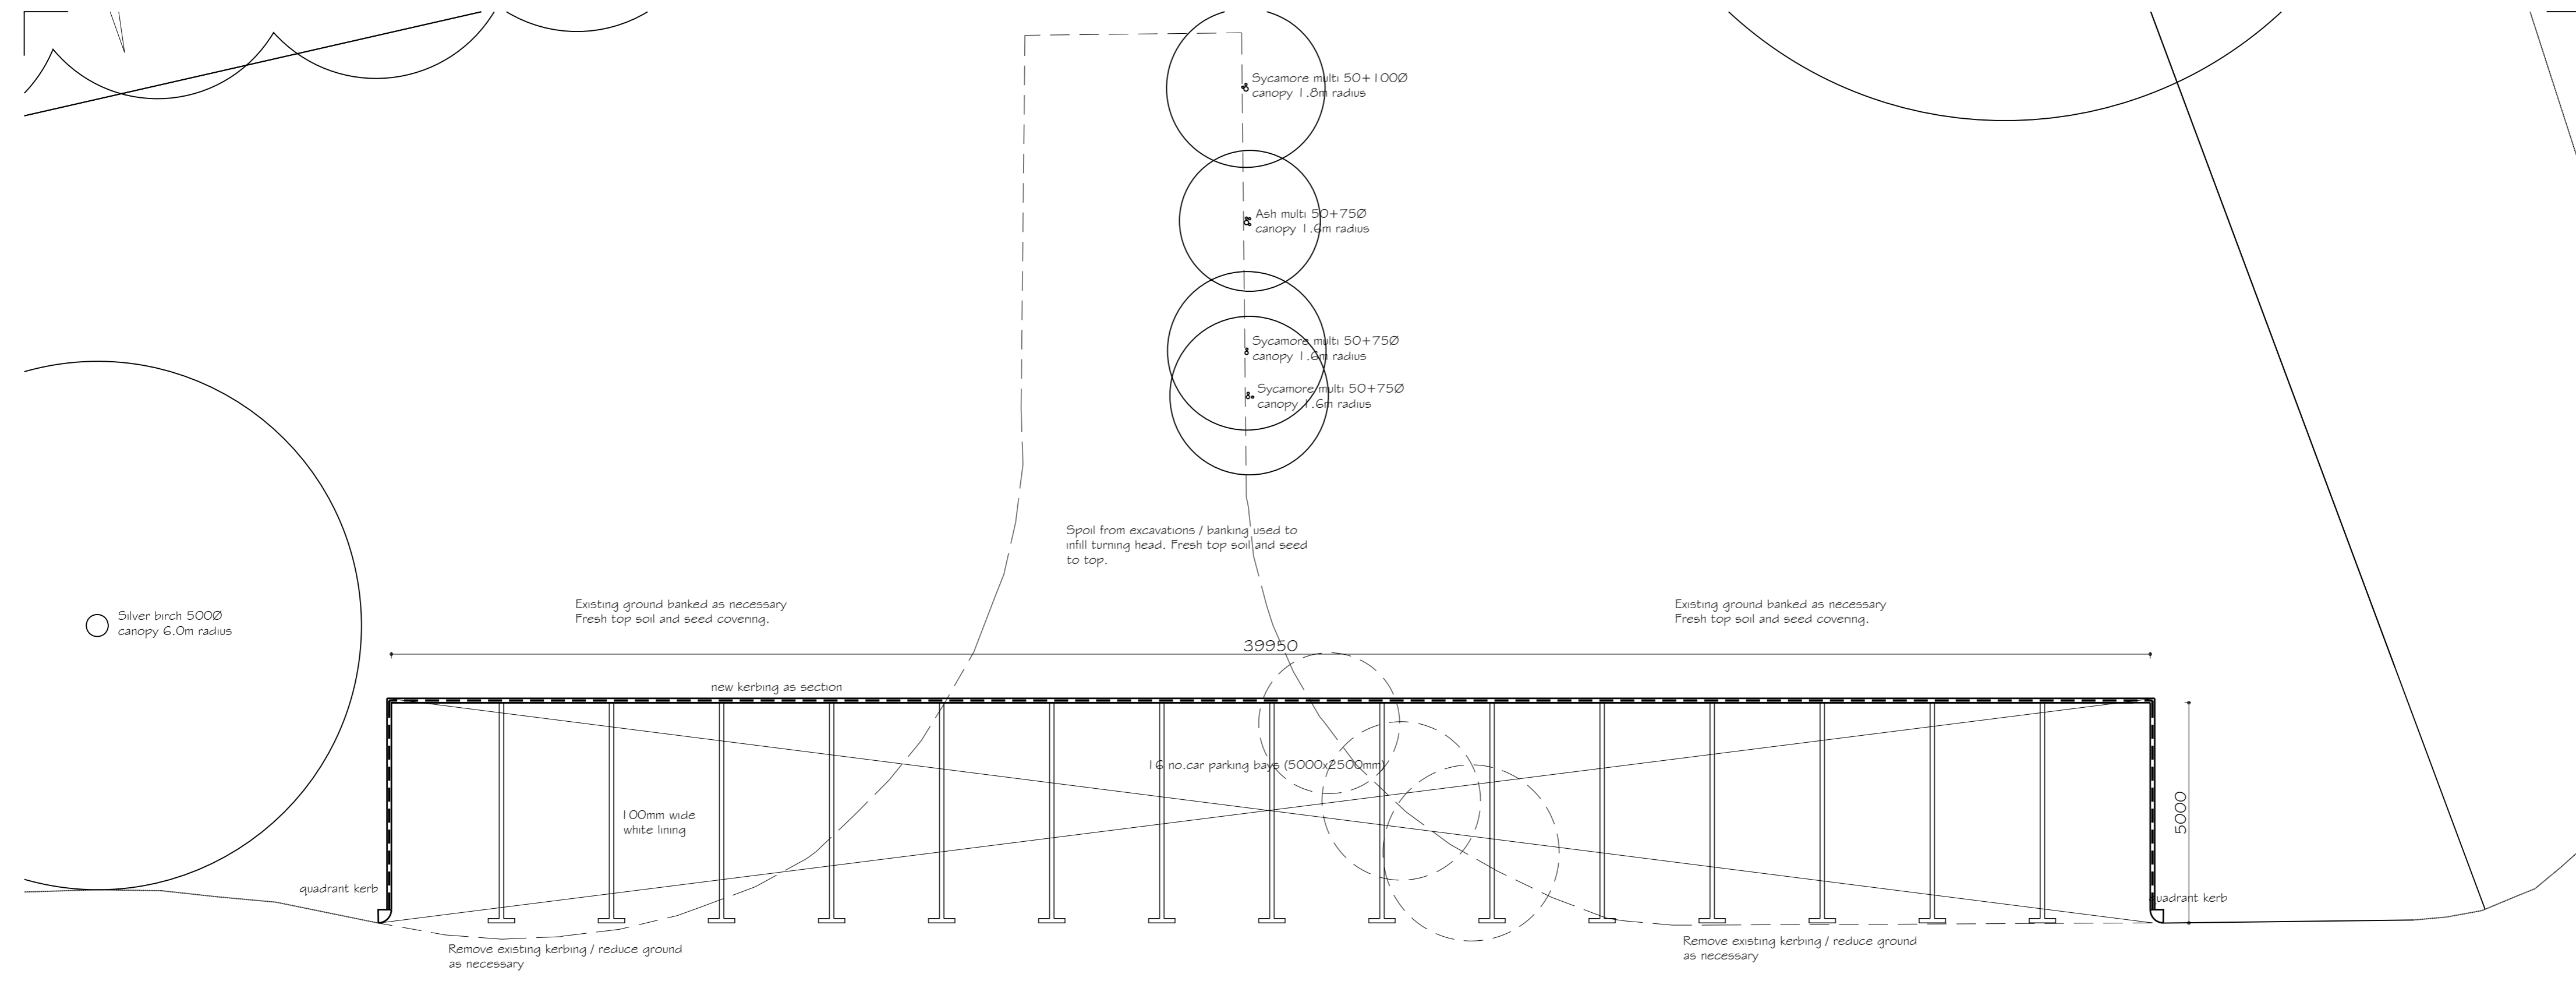

PROPOSED NEW CAR PARKING BAYS
SCALE 1:100

MARLOW CLOSE

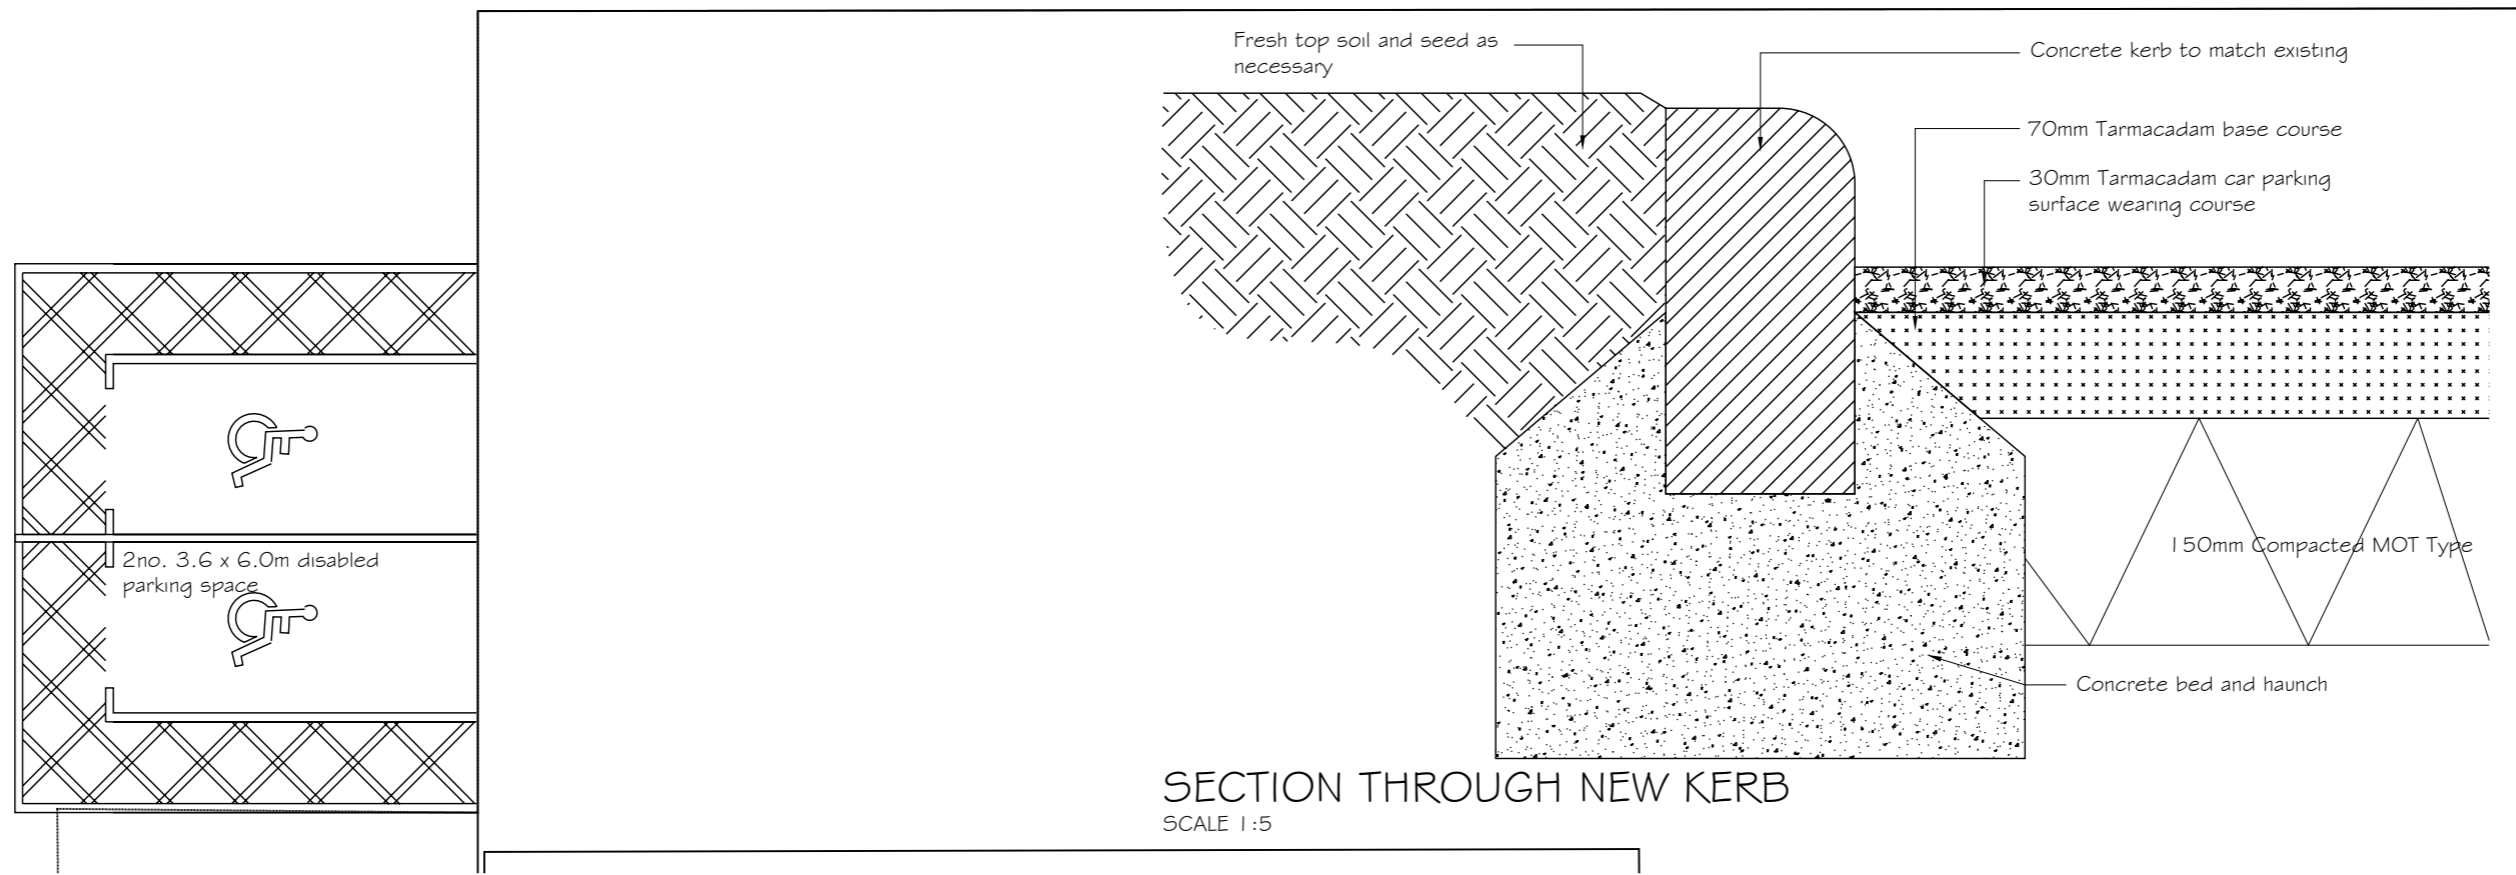

SECTION THROUGH NEW KERB
SCALE 1:5

ON SITE DIMENSION TAKEN	8 AUG 2011	A
AMENDMENT:	DATE:	REV:
PROJECT: PROPOSED REFURBISHMENT PROJECT AT DAVENTRY FIRE STATION STAVERTON ROAD, DAVENTRY FOR NORTHAMPTONSHIRE FIRE & RESCUE SERVICE	DRAWING TITLE: PROPOSED ADDITIONAL CAR PARKING	
DRAWING NO: 4702/30	REVISION: A	DATE: AUGUST 2011
SCALE: VARIOUS	DRAWN: MRC	CHECKED: GL

ARCHITECTURAL SERVICES & PROJECT MANAGEMENT
SURSHAM TOMPKINS & PARTNERS est. 1961

Cottage Farm
Mears Ashby Road
Sywell
Northampton
NN6 0BJ
Telephone: 01604 64 65 66
Facsimile: 01604 64 63 62
e-mail: info@surshamtompkins.co.uk

THE CONTRACTOR IS TO CHECK AND VERIFY ALL BUILDING AND SITE DIMENSIONS, LEVELS AND SEWER INVERT LEVELS AT CONNECTION POINTS BEFORE WORK STARTS. THIS DRAWING MUST BE READ WITH AND CHECKED AGAINST ANY STRUCTURAL OR OTHER SPECIALIST DRAWINGS PROVIDED. ANY DISCREPANCY BETWEEN ISSUED DRAWINGS TO BE REPORTED TO THIS PRACTICE AND VERIFIED BEFORE WORKS STARTS. © THIS DRAWING AND THE BUILDING WORKS DEPICTED ARE THE COPYRIGHT OF THIS PRACTICE AND MAY NOT BE REPRODUCED EXCEPT BY WRITTEN PERMISSION.