



AREA	SITE	AREA
GSA	S0185	9.040 ha
DSA	S0185	2.151 ha
USA	S0185	6.889 ha

This drawing is for reference only
 For accurate information on boundaries,
 please refer to the County Terrier.

"This map is reproduced from Ordnance Survey material with the permission of Ordnance Survey on behalf of the Controller of Her Majesty's Stationery Office & Crown copyright. Unauthorised reproduction infringes Crown copyright and may lead to prosecution or civil proceedings.
 Northamptonshire County Council: Licence No. 100019331. Published 2005."

MIDDLETON CHENEY
 CHENDERIT SCHOOL

1:2500	SITE PLAN	
NOV 09	S0185A	
AD		

Origin		Rev.	Cad Ref	
Arch.		Rev.	Drawn by	AH
Struc.				


Copyright : ENCRAFT

Standard Notes
 1. DO NOT SCALE THIS DRAWING, WORK TO DIMENSIONS GIVEN.
 2. ALL DIMENSIONS TO BE VERIFIED FROM SITE MEASUREMENT.
 3. DIMENSIONS ARE IN MILLIMETRES UNLESS OTHERWISE STATED.

NOTES:

Rev.	Date	Description	By	Chkd
------	------	-------------	----	------

INFORMATION



Perseus House 3 Chapel Court Leamington Spa
 CV32 4YS
 T. 01926 312159 F. 01926 882636
 E. enquiries@encraft.co.uk
 www.encraft.co.uk


Client
NORTHAMPTONSHIRE COUNTY COUNCIL

Project
CHENDERIT SCHOOL

Drawing Title
ROOF PLAN & ELEVATIONS

Dwg No. **2177-E-008** Revision **A**


Scale	Date	Engineer	Checked
1:200XP	AUG 2011	AH	PW

 


PLAN VIEW



SOUTH EAST ELEVATION

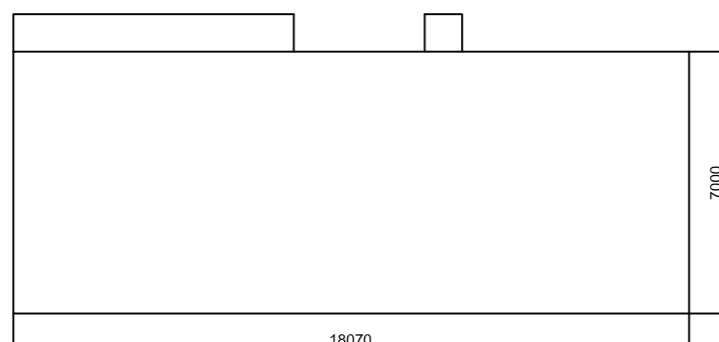

SOUTH WEST ELEVATION

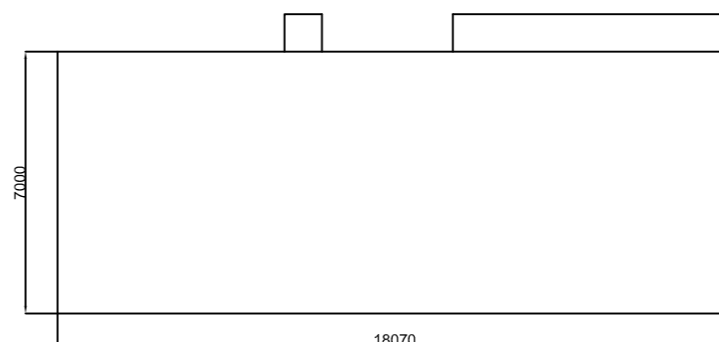


NORTH EAST ELEVATION

Origin	Rev.	Cad Ref	
Arch.		Drawn by	AH
Struc.			

Copyright : ENCRAFT


Standard Notes
 1. DO NOT SCALE THIS DRAWING, WORK TO DIMENSIONS GIVEN.
 2. ALL DIMENSIONS TO BE VERIFIED FROM SITE MEASUREMENT.
 3. DIMENSIONS ARE IN MILLIMETRES UNLESS OTHERWISE STATED.

NOTES:

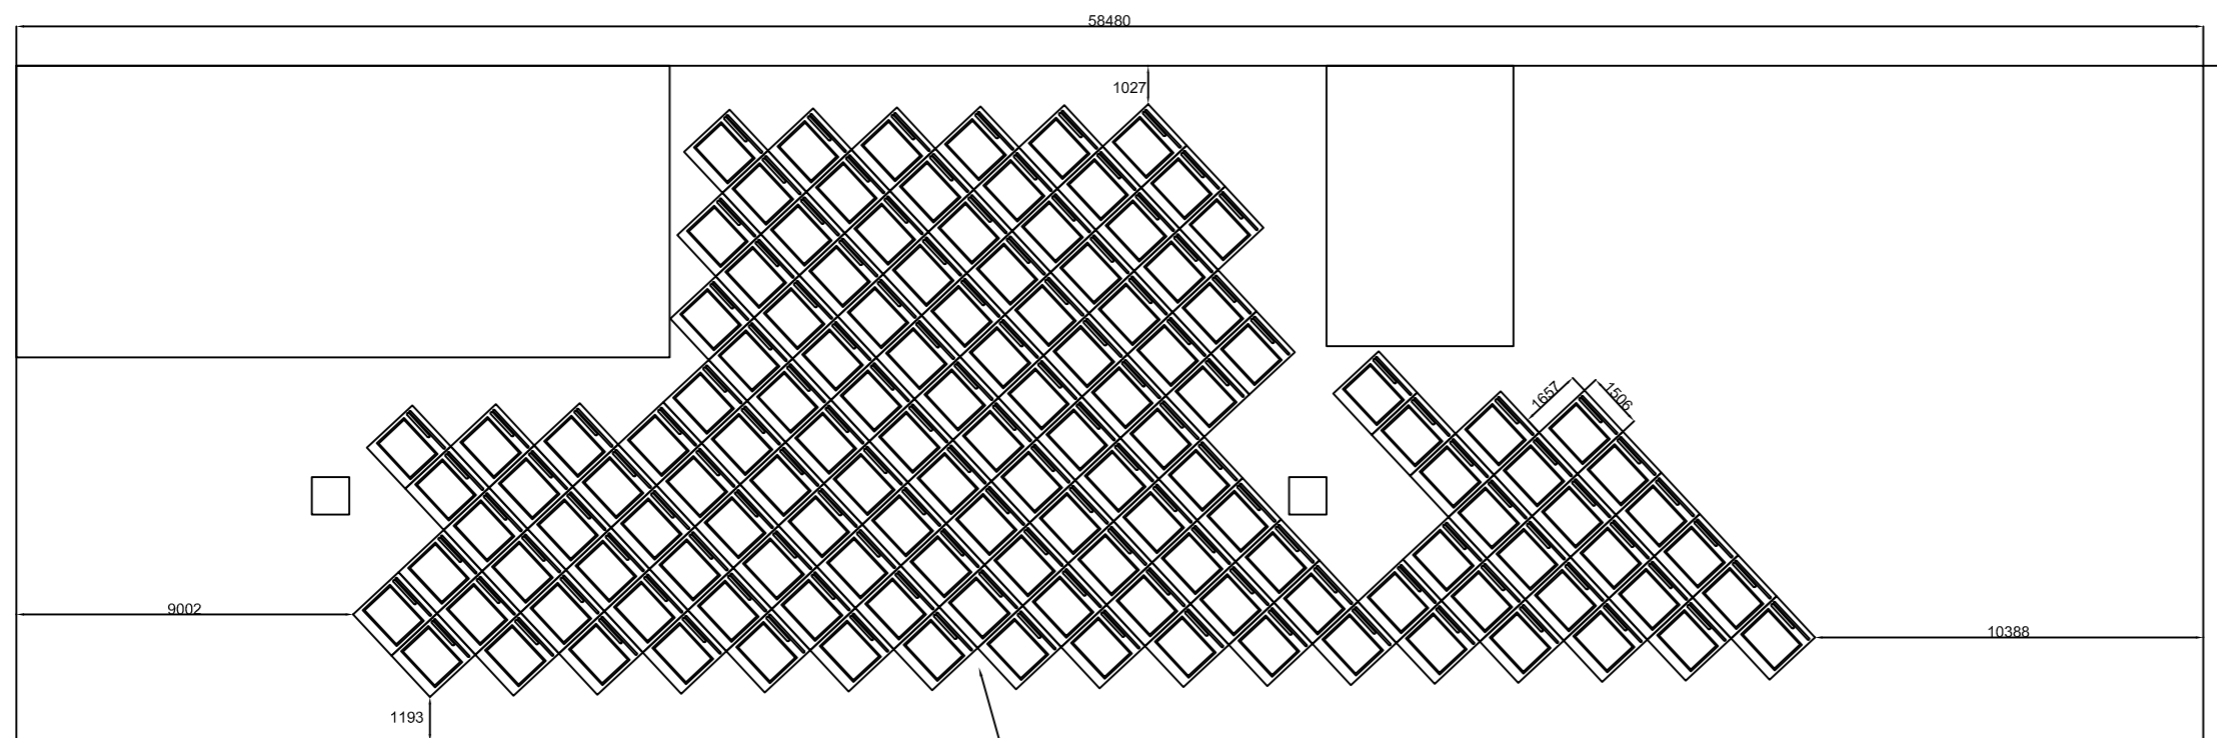


PV ARRAY ON FLAT ROOF.
 136No. SHARP 185 MODULES
 MOUNTED ON SOLION SUNMOUNTS

PLAN VIEW

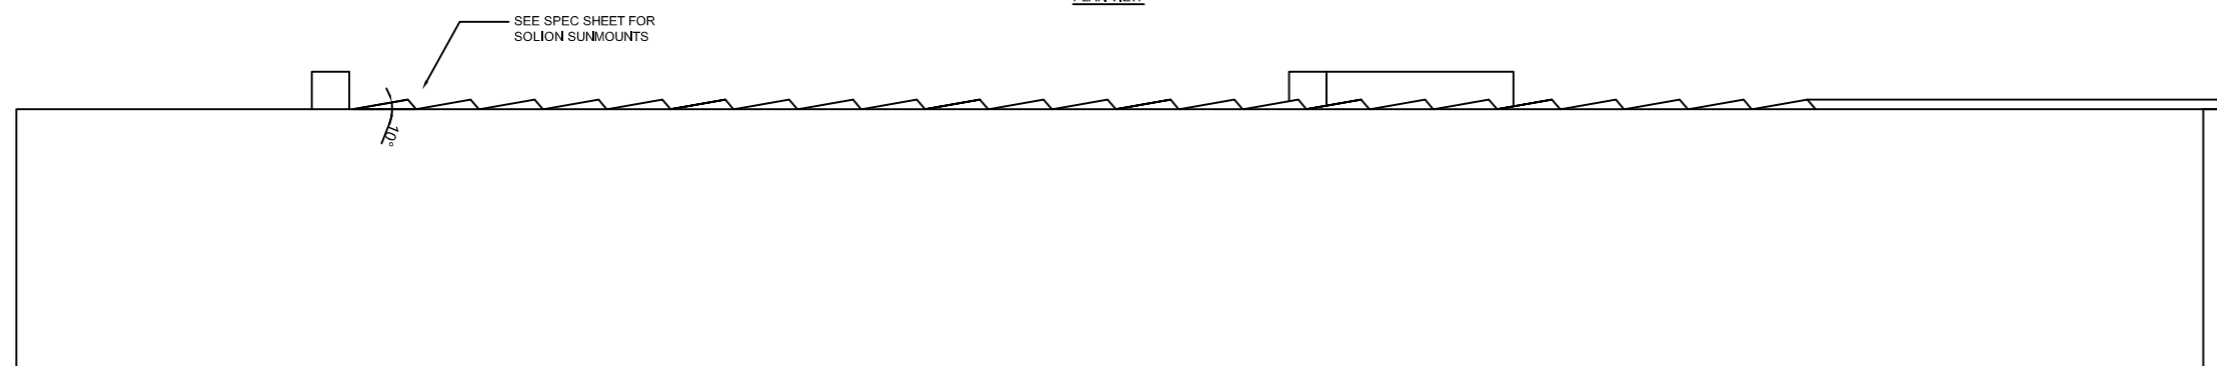

SOUTH EAST ELEVATION

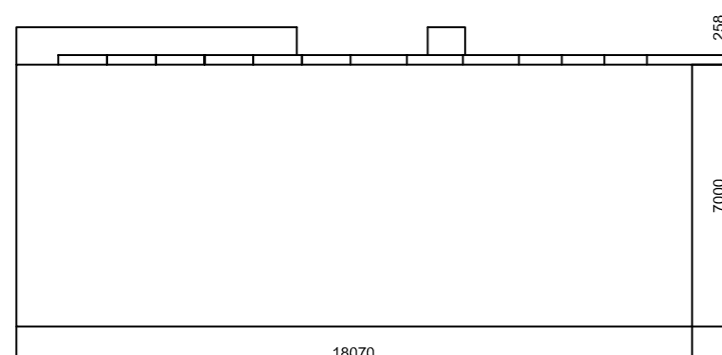

SOUTH WEST ELEVATION



NORTH EAST ELEVATION

Rev.	Date	Description	By	Chkd
------	------	-------------	----	------

Drawing Status

INFORMATION

Perseus House 3 Chapel Court Leamington Spa
 CV32 4YS
 T. 01926 312159 F. 01926 882636
 E. enquiries@encraft.co.uk
 www.encraft.co.uk

Client
 NORTHAMPTONSHIRE
 COUNTY COUNCIL

Project
 CHENDERIT SCHOOL

Drawing Title
 PROPOSED PV LAYOUT

Drwg No. **2177-E-007** Revision **A**

Scale	Date	Engineer	Checked
1:200XP	AUG 2011	AH	PW