




DETAILED PLAN
Scale 1:50

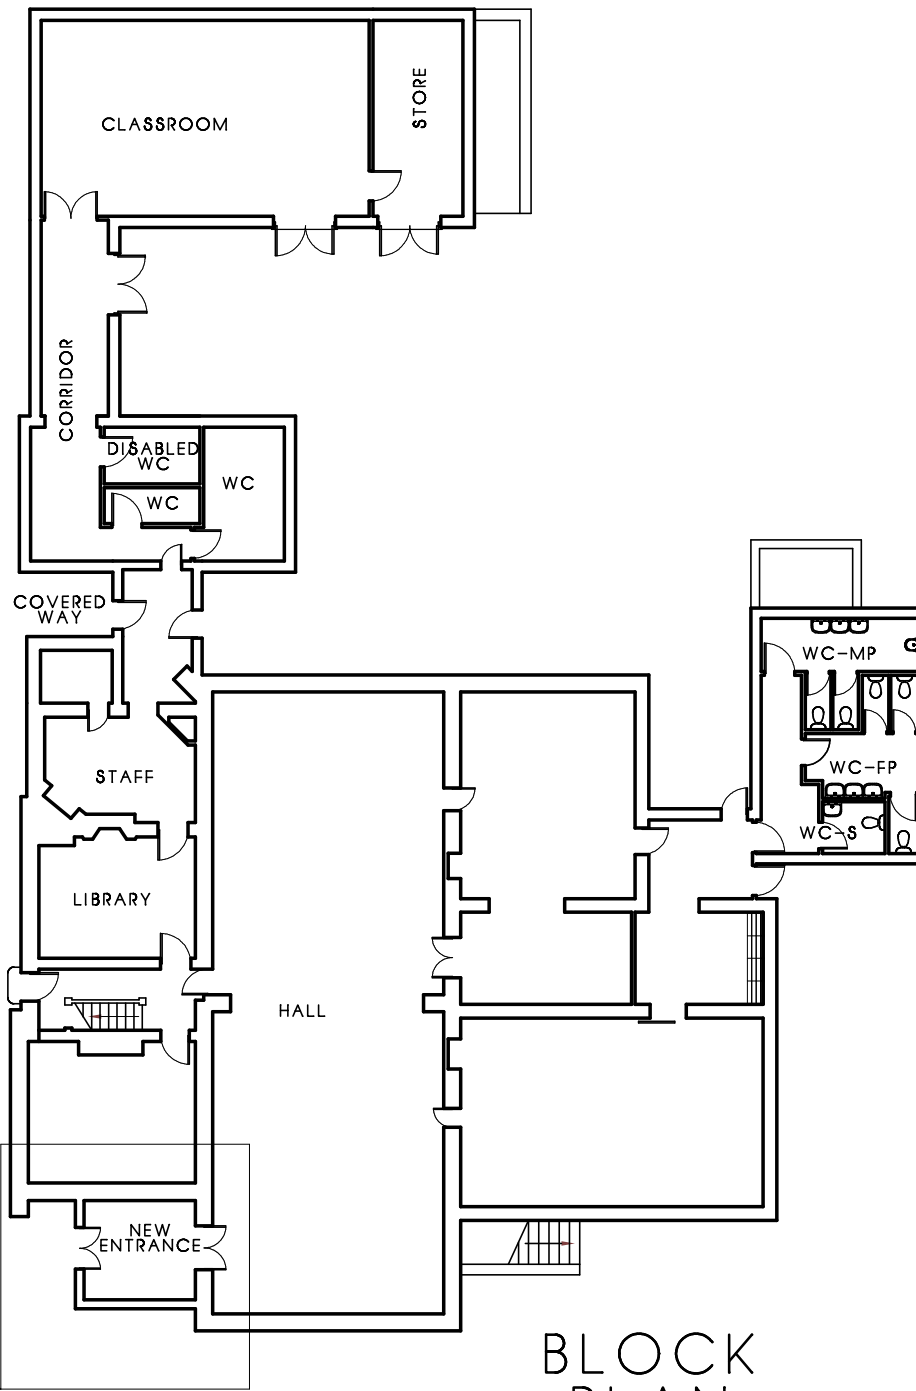

BLOCK PLAN
Scale 1:200

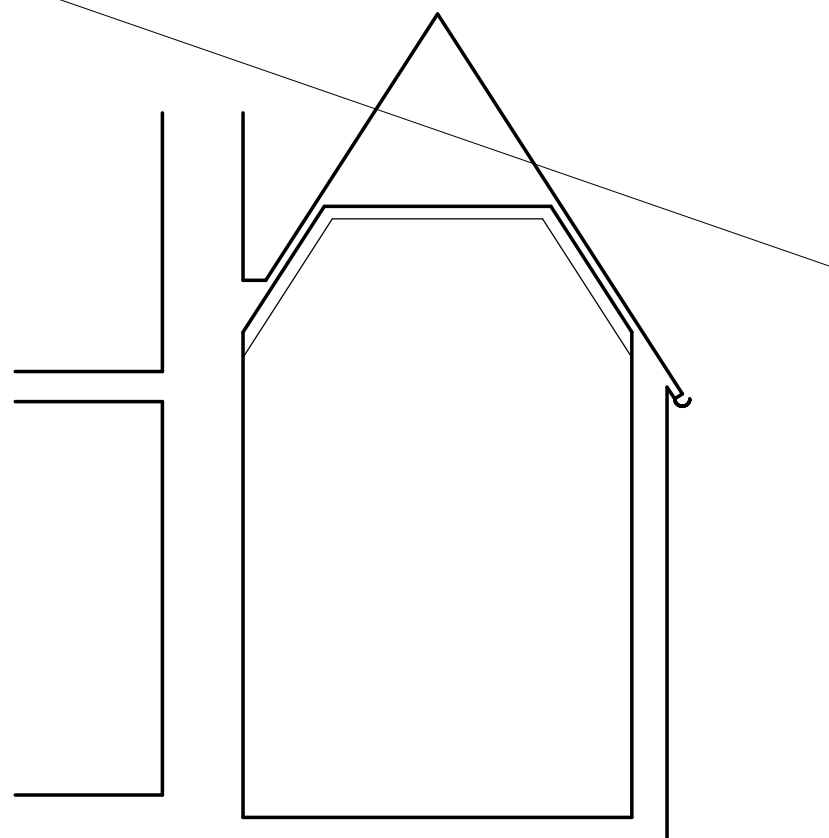

SECTION Scale 1:50

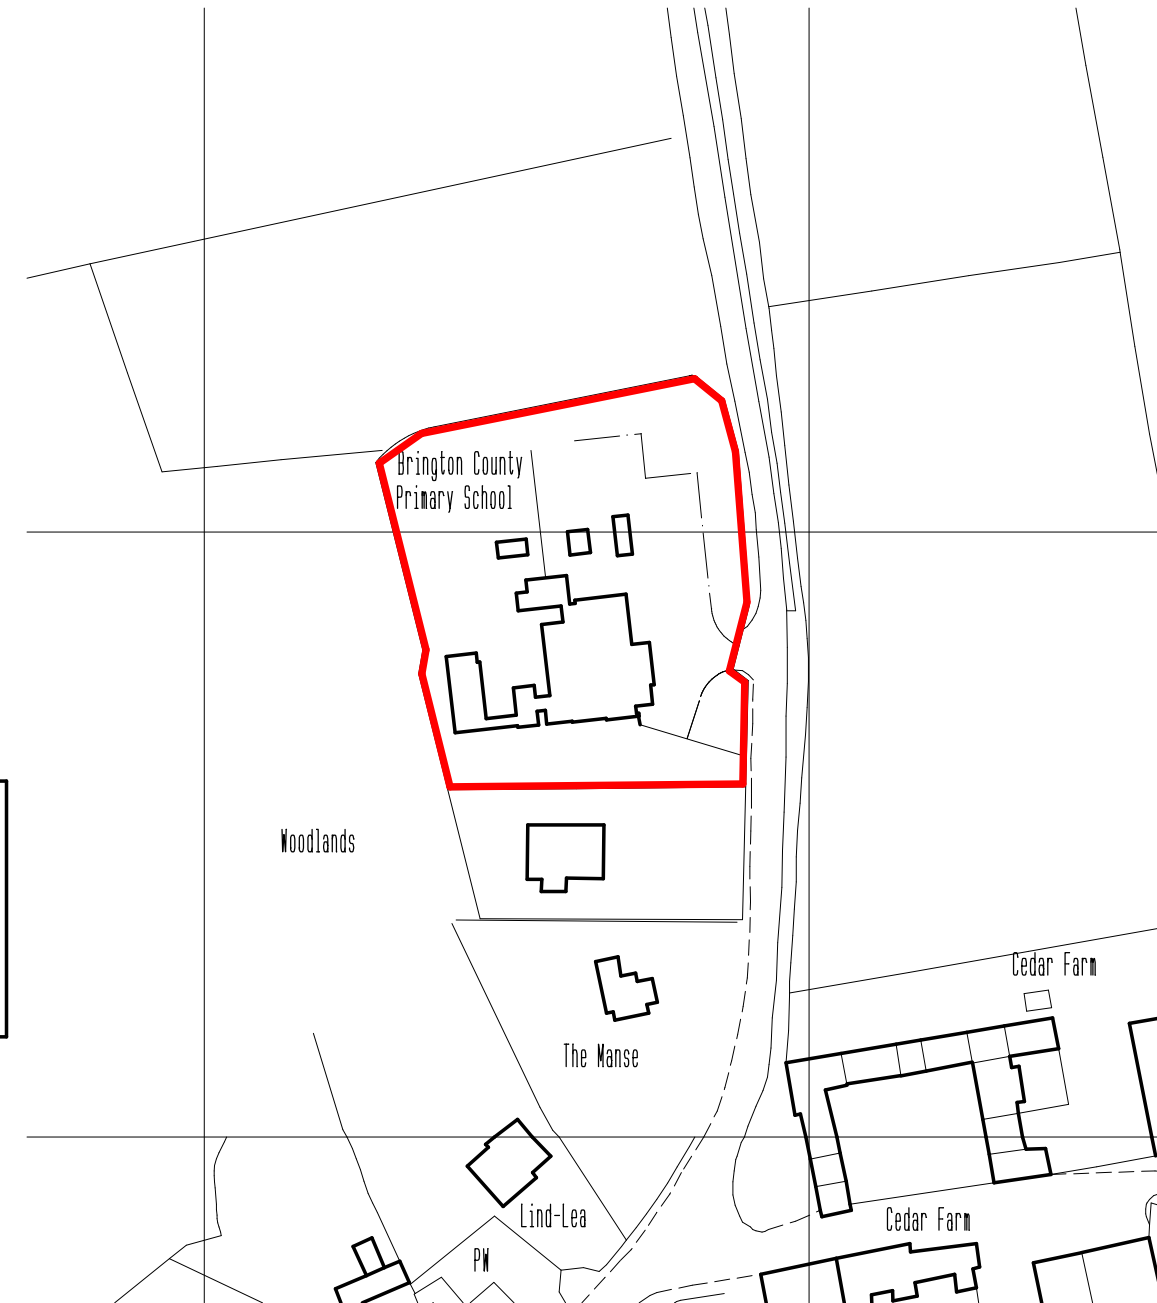


Title: Proposed re-establishment of
entrance lobby to:
Little Brington Primary School

EXISTING LOBBY PLAN


Drg. No. 11-11-01 Scale: 1:50/200/1250

Drawn: TJP Date: March 2011

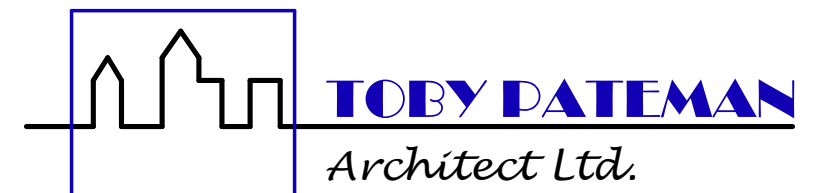


7 The Knoll
Grendon
Northampton
Northamptonshire
NN7 1JG



T: 01933 666 300
toby.pateman@btconnect.com

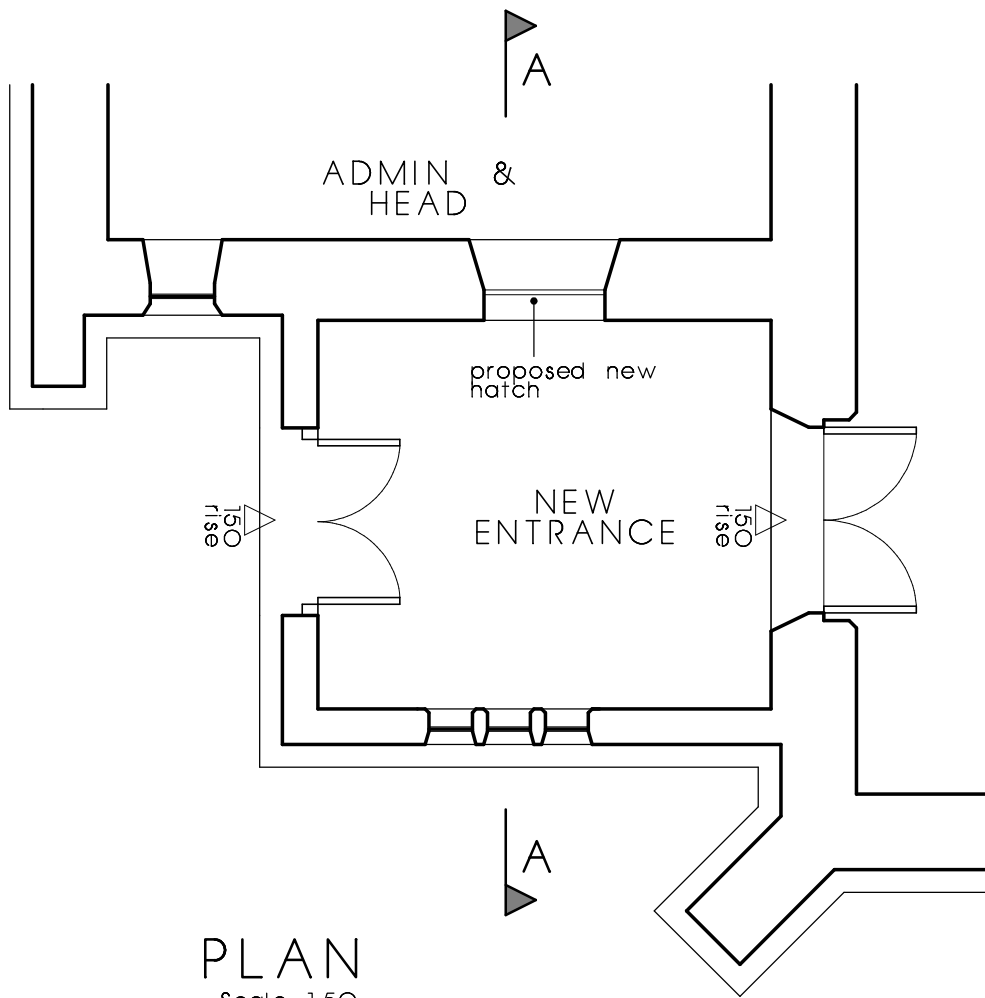


PLAN
Scale 1:50

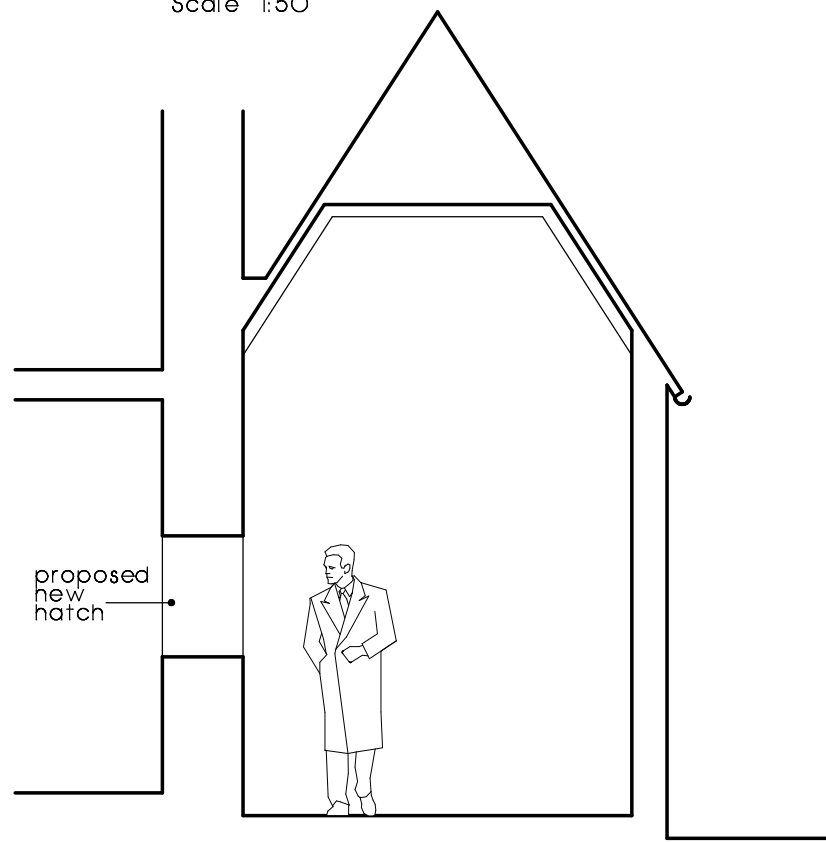


SECTION A-A Scale 1:50

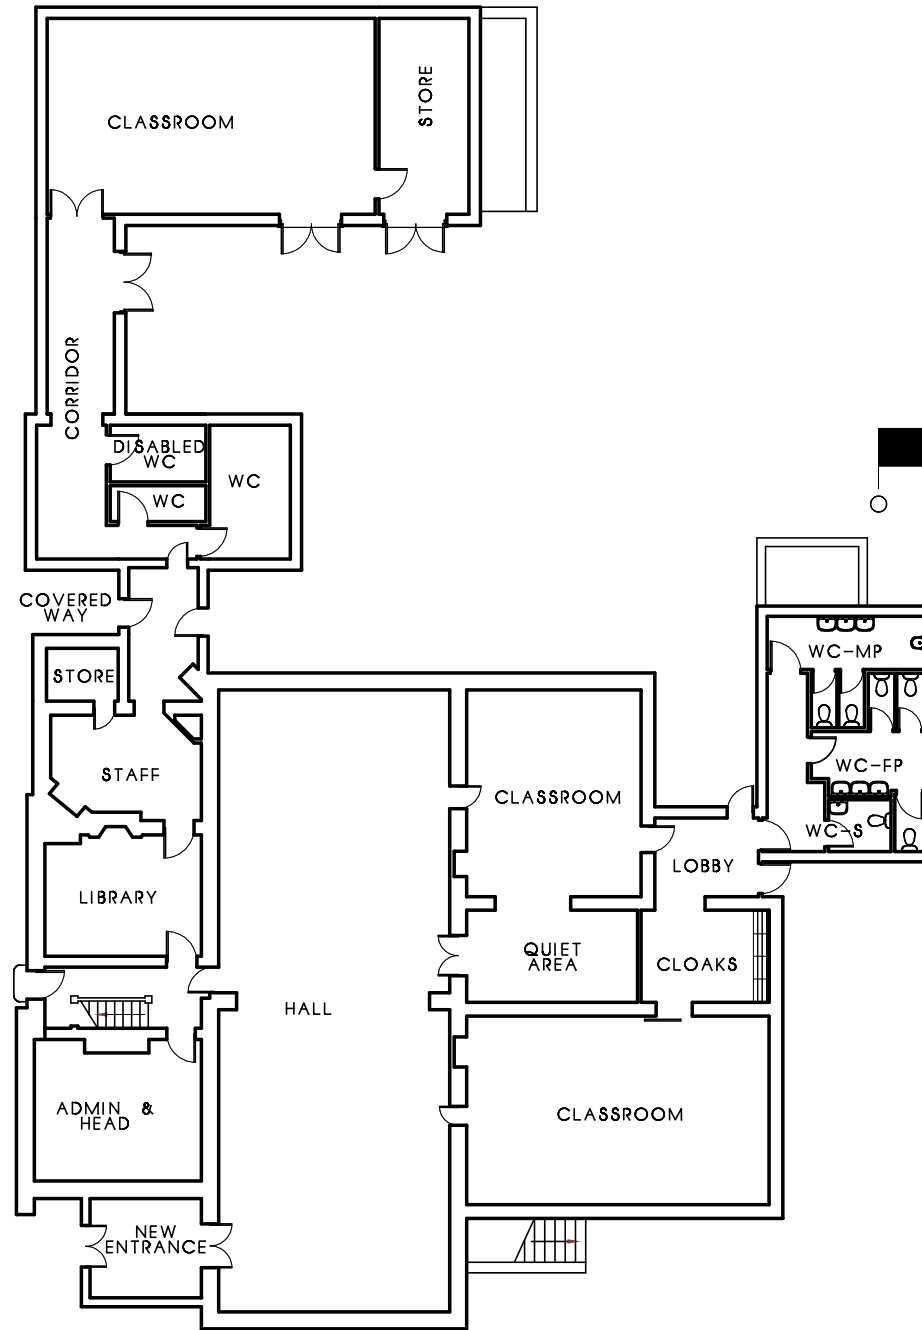 

BLOCK PLAN
Scale 1:200

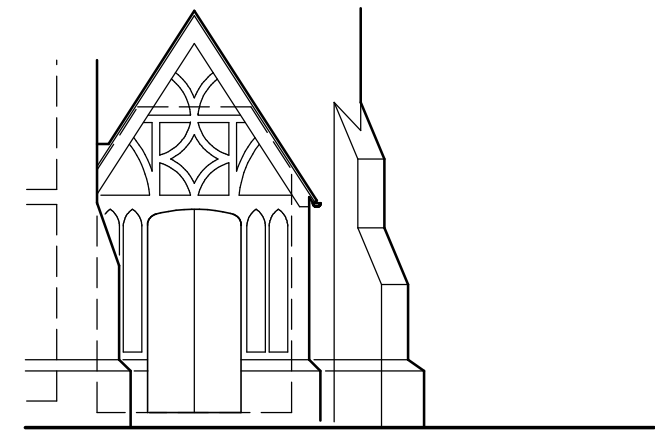

EAST ELEVATION
Scale 1:100

 


Title: Proposed re-establishment of
entrance lobby to:
Little Brington Primary School

PROPOSED LOBBY PLAN

Drg. No. 11-11-02 A Scale: 1:50/100/200

Drawn: TJP Date: March 2011

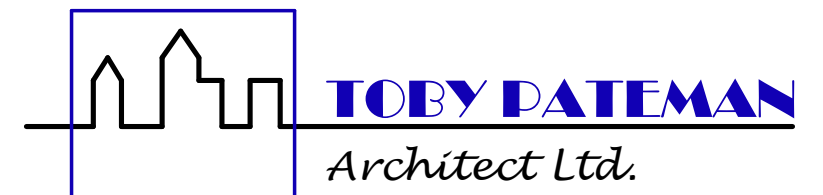

7 The Knoll
Grendon
Northampton
Northamptonshire
NN7 1JG

T: 01933 666 300
toby.pateman@btconnect.com