


PART BLOCK PLAN

SCALE 1:500

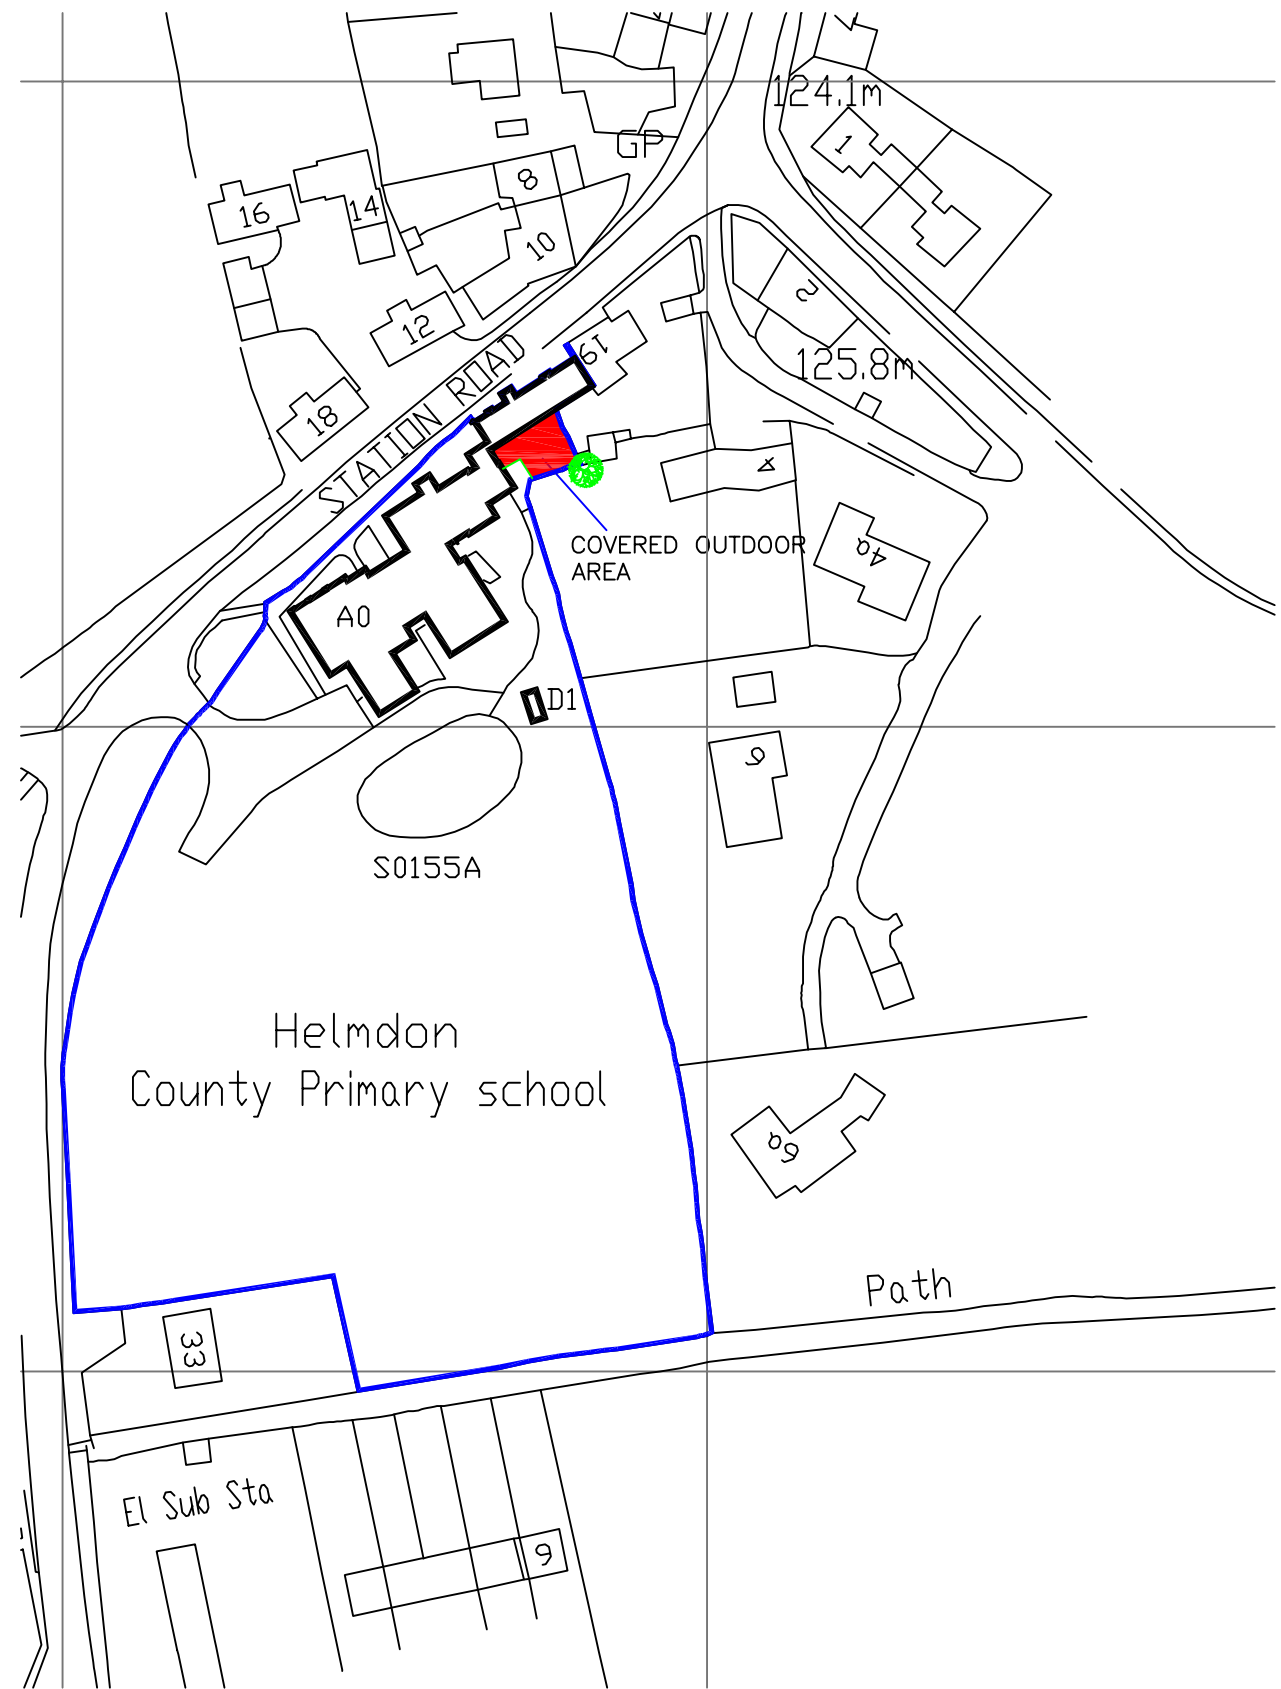

SITE PLAN

SCALE 1:1250


<p><b>Philip Horne</b>          Architectural Services          80A Water Lane, Wootton, Northampton, NN4 6HG          Tel 01604 765239 Office          Mob 07710 765038</p>	<p>client Helmdon Primary School          Station Road, Helmdon,          Northamptonshire</p>	<p>Status:          Planning</p>	<p>scale 1/500 1/1250</p>	<p>date Jan 2013</p>	<p>drawn by P K H</p>	
	<p>project Helmdon Primary School          Station Road, Helmdon,          Northamptonshire</p>		<p>All dimensions to be checked on site by the contractor and          any discrepancies found shall be brought to the attention          of Philip Horne prior to any commencement of work.  <b>DO NOT SCALE</b></p>			
	<p>drawing Proposed New Covering for Outdoor Area          Site Plan</p>		<p>drawing no 12/1134/100</p>	<p>date A</p>		

### ROOF COVERING

POLYCARBONATE SHEETING CLEAR  
CURVED ROOF 16mm THK ON  
ALUMINIUM FRAMING


METAL POST FIXED TO EXISTING  
WALLS TO SUPPORT THE ROOF  
STRUCTURE

ROOF SYSTEM SUPPLIED BY:  
BESPOKE SHELTERS & CANOPIES LLP  
Tel 01283 500177

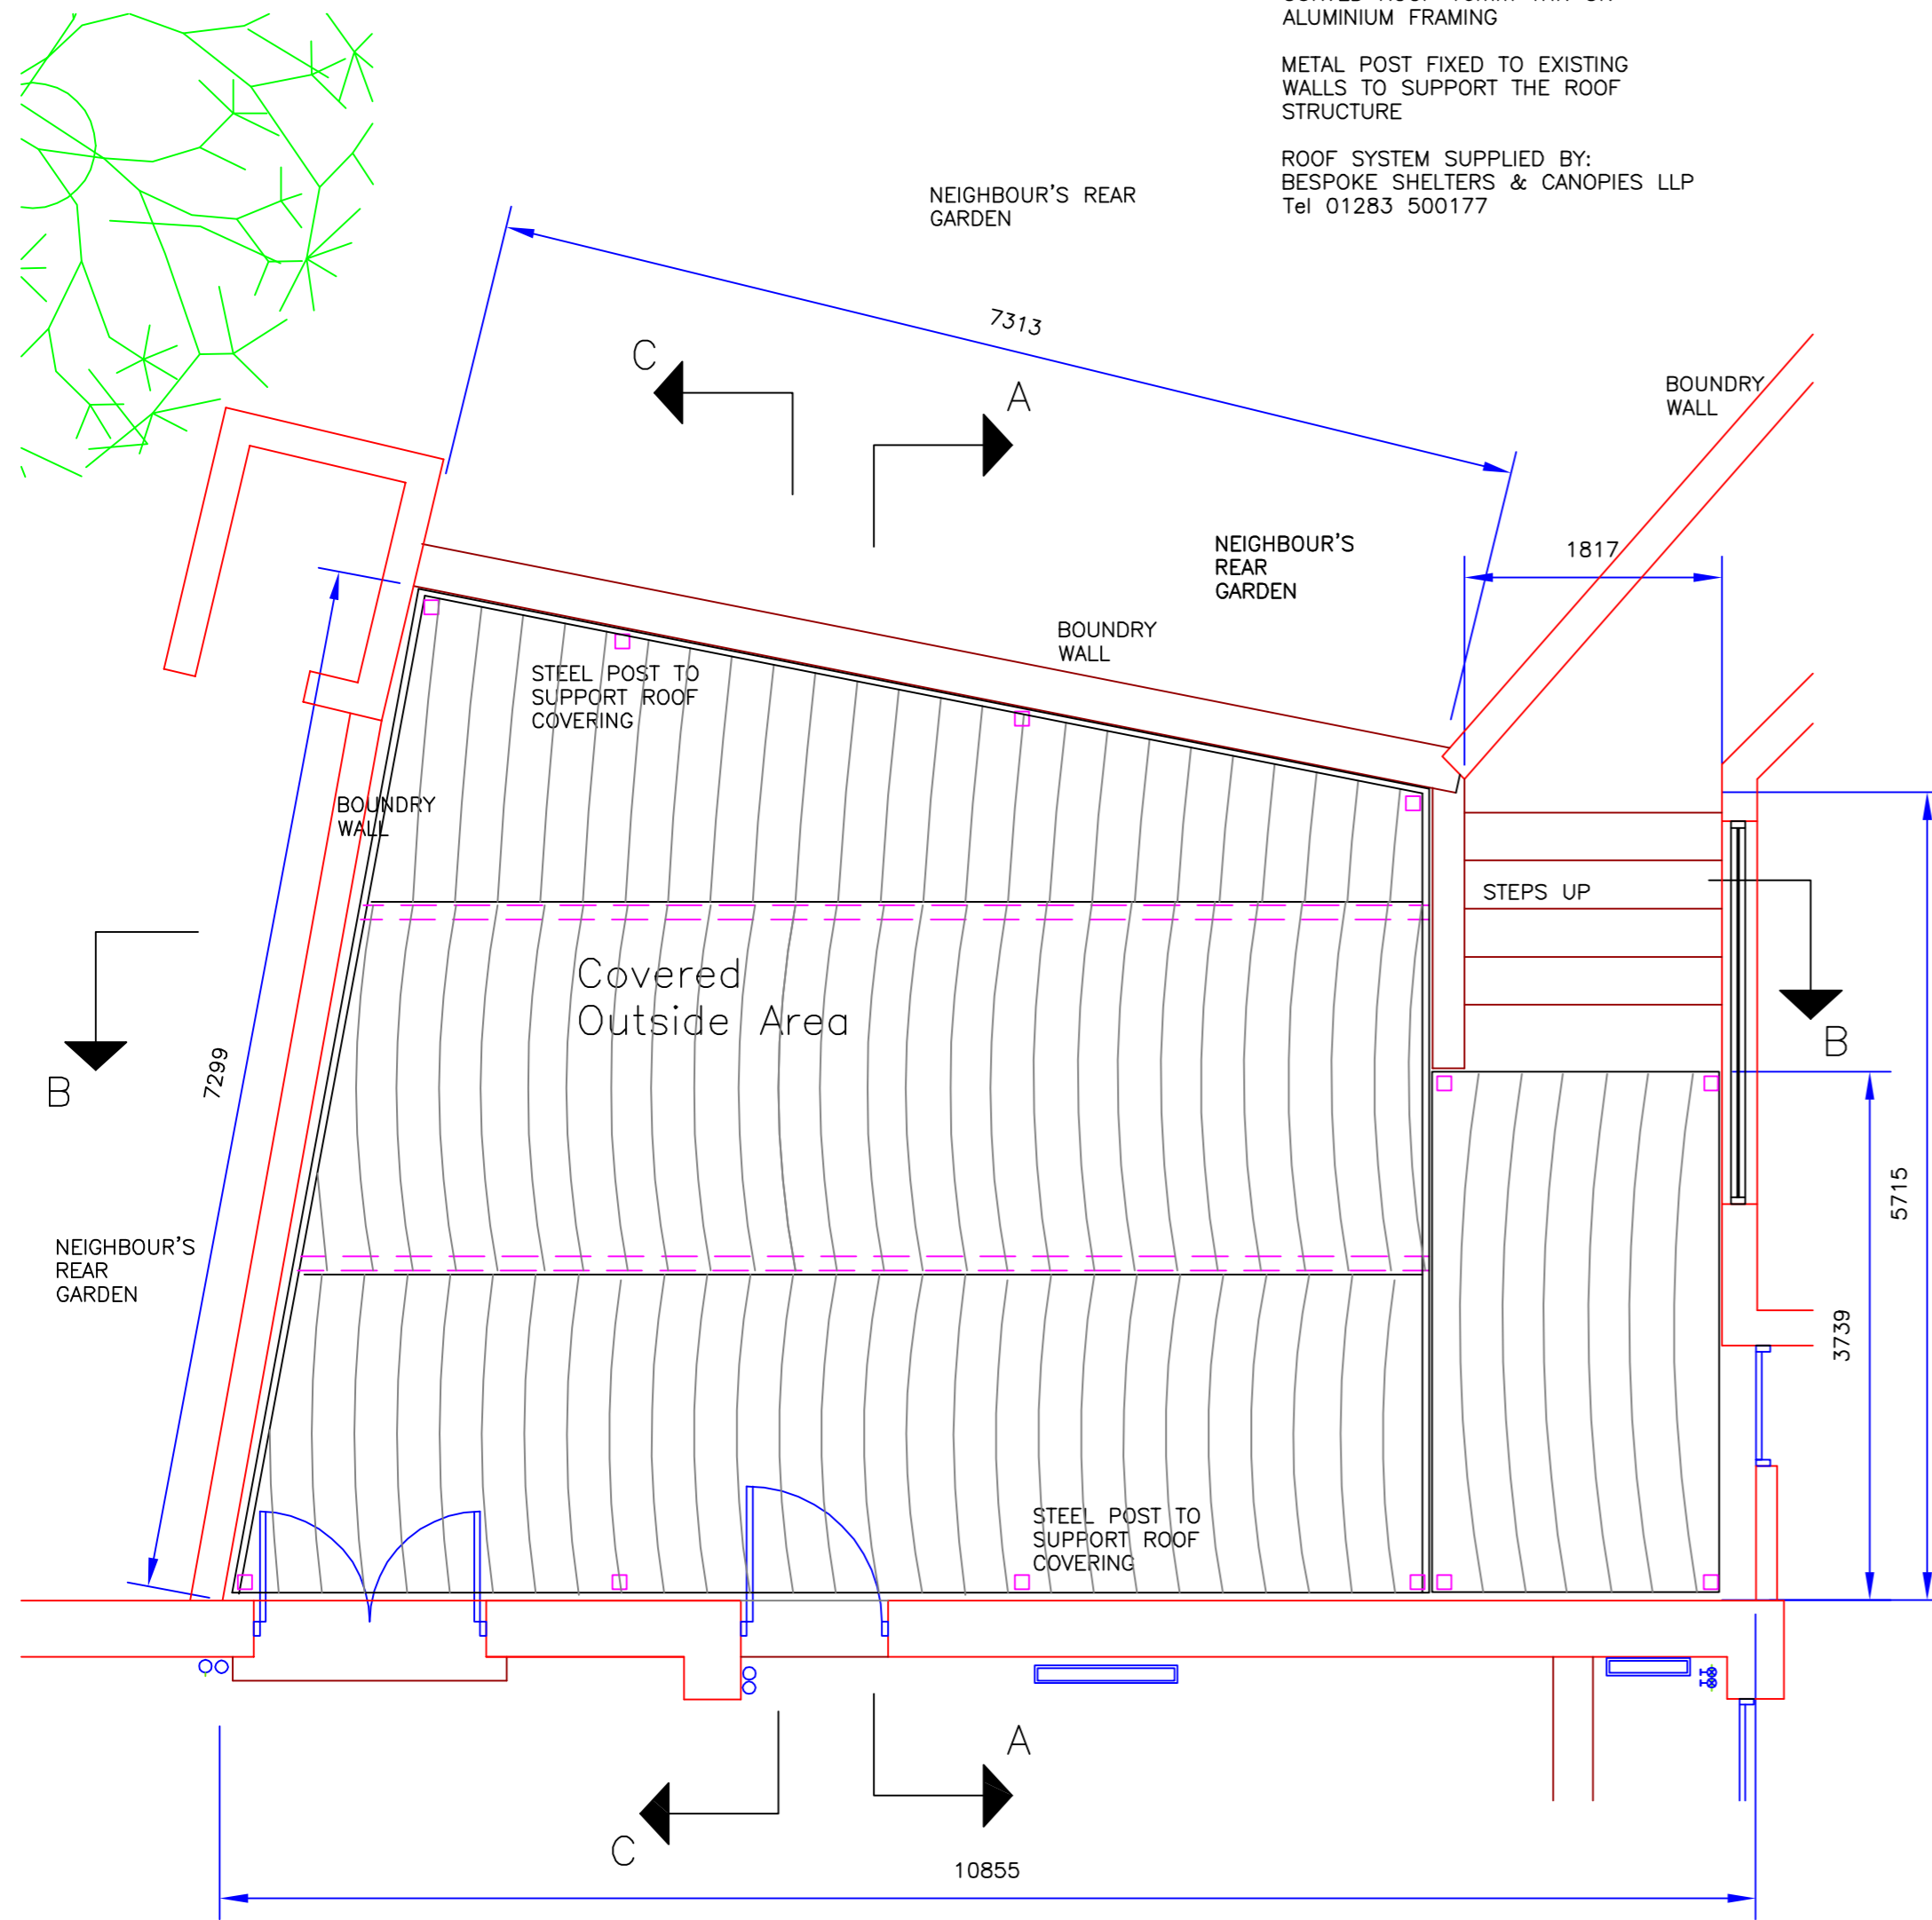


FLOOR PLAN


FLOOR AREA: 58 Sq M  
VOLUME: 182 Cu M  
MAX HEIGHT: 3.650M

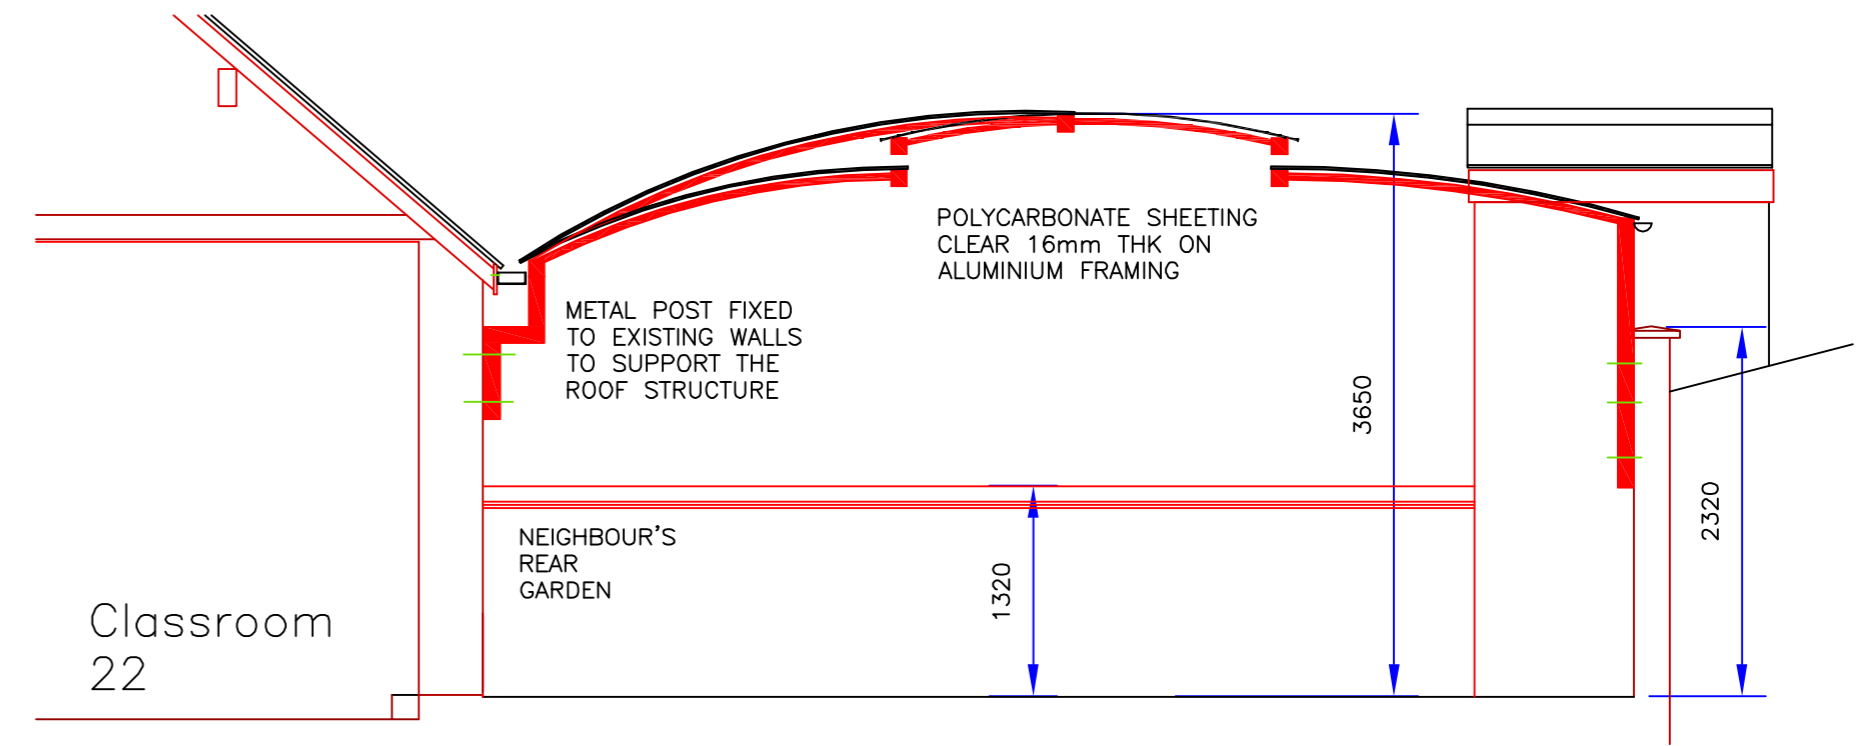

SECTION CC

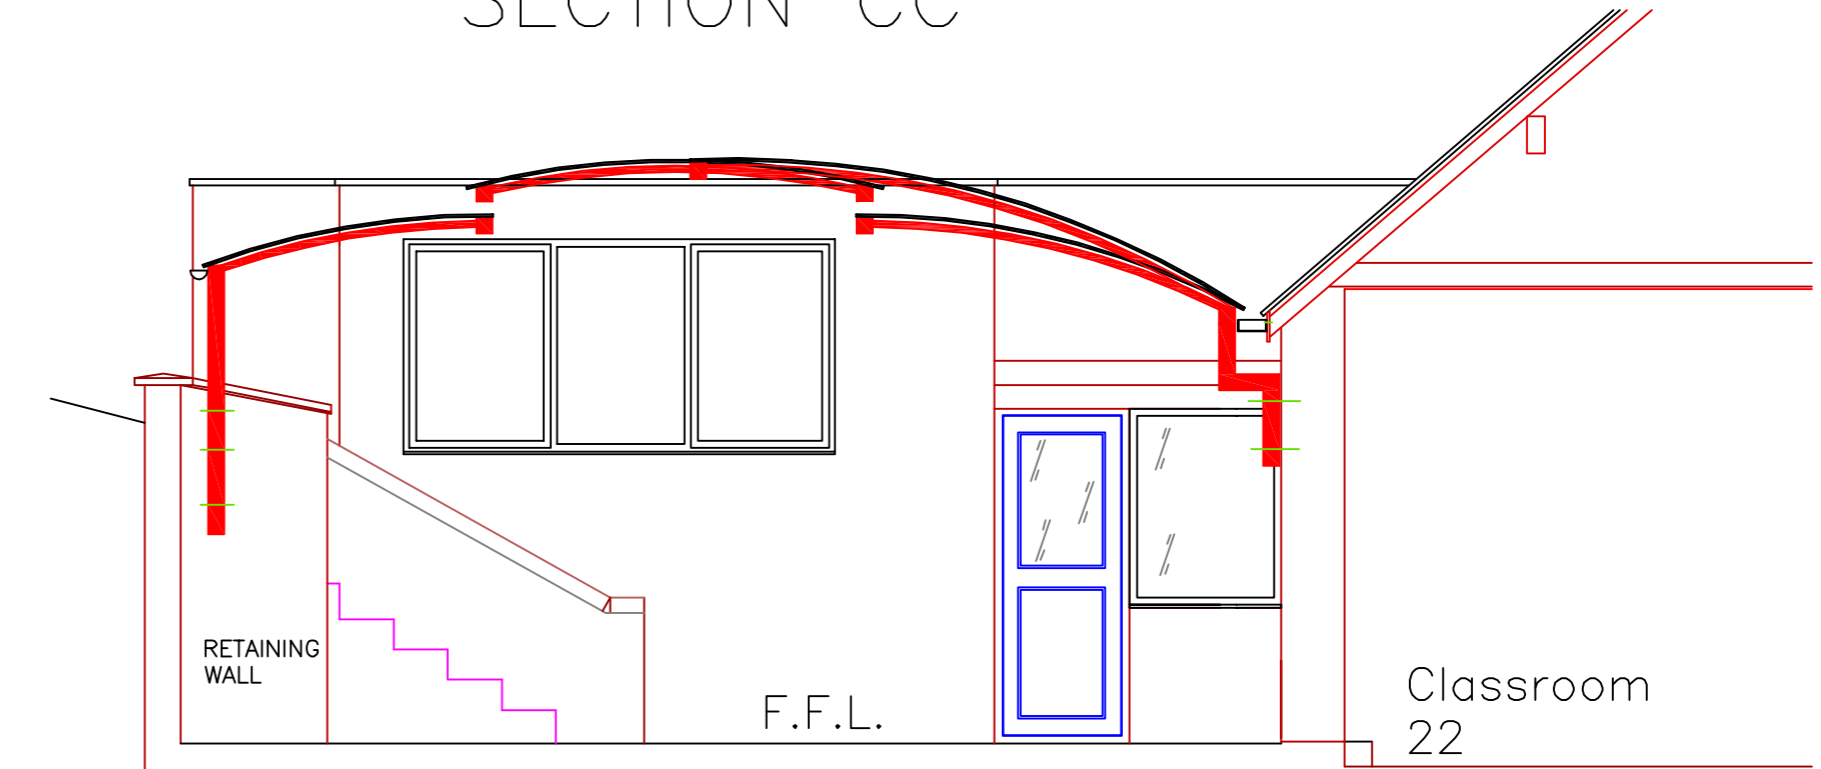


SECTION AA

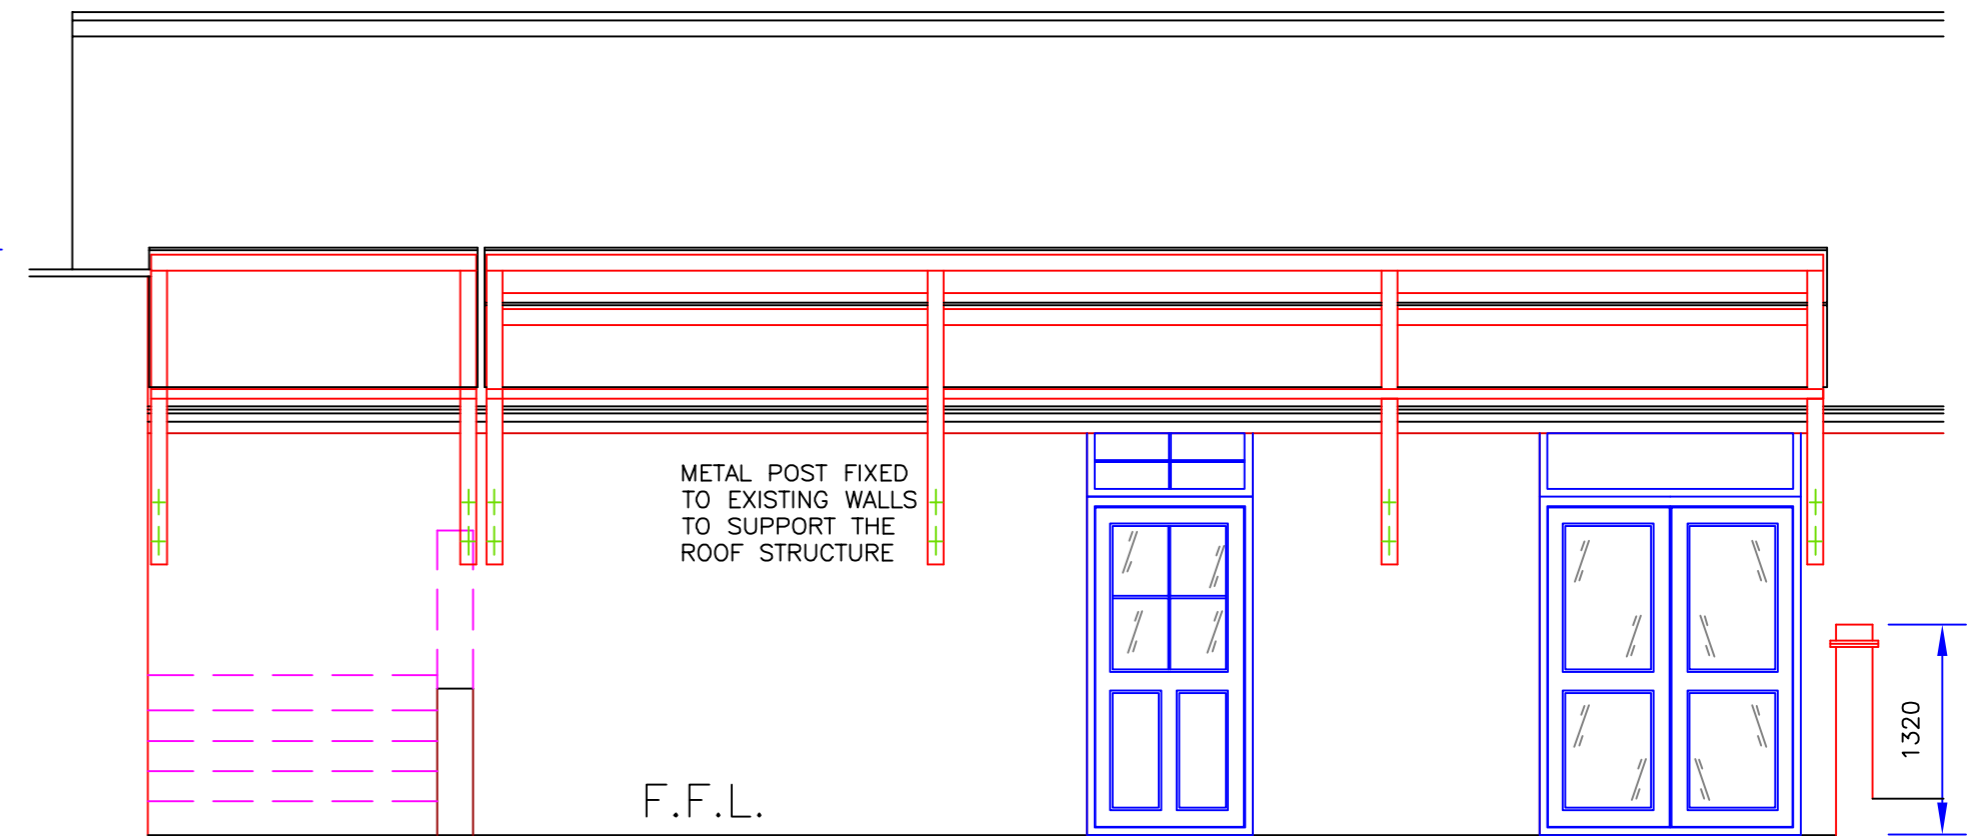


SECTION BB


<p><b>Philip Horne</b> Architectural Services 80A Water Lane, Wootton, Northampton, NN4 6HG Tel 01604 765239 Office Mob 07710 765038 e-mail philip-horne@btconnect.com</p>	Rev	Description	Date	client	Helmdon Primary School Station Road, Helmdon, Northamptonshire	Status: Planning	scale	1/50	date	Jan 2013	drawn by	P K H
				project	Helmdon Primary School Station Road, Helmdon, Northamptonshire		All dimensions to be checked on site by the contractor and any discrepancies found shall be brought to the attention of Philip Horne prior to any commencement of work. <b>DO NOT SCALE</b>					
				drawing	Proposed Covering for Outdoor Area Plan & Sections		drawing no	12/1134/02	date			

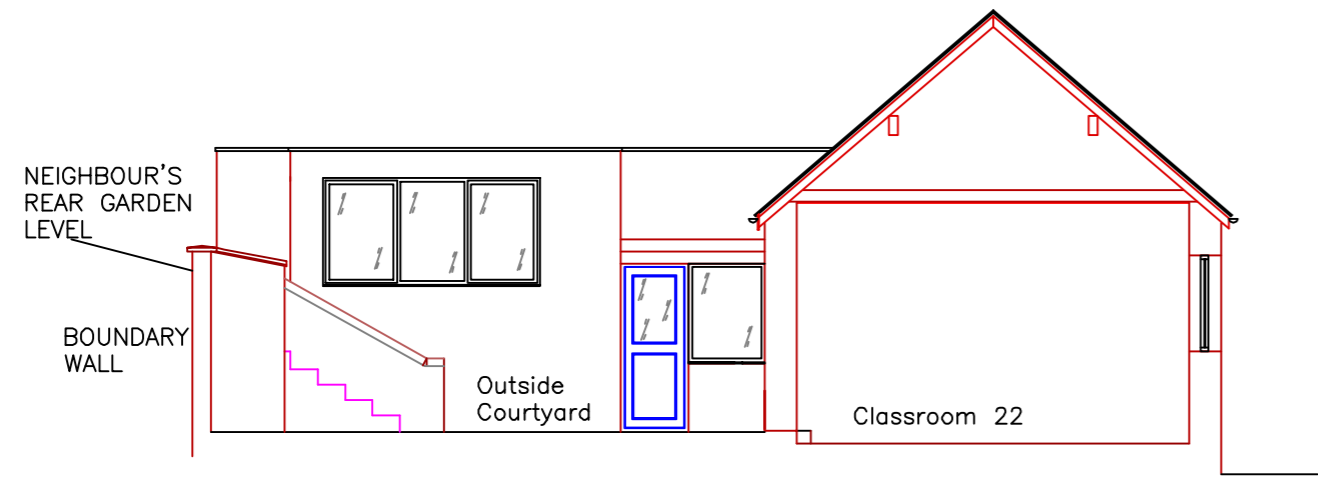


SIDE ELEVATION

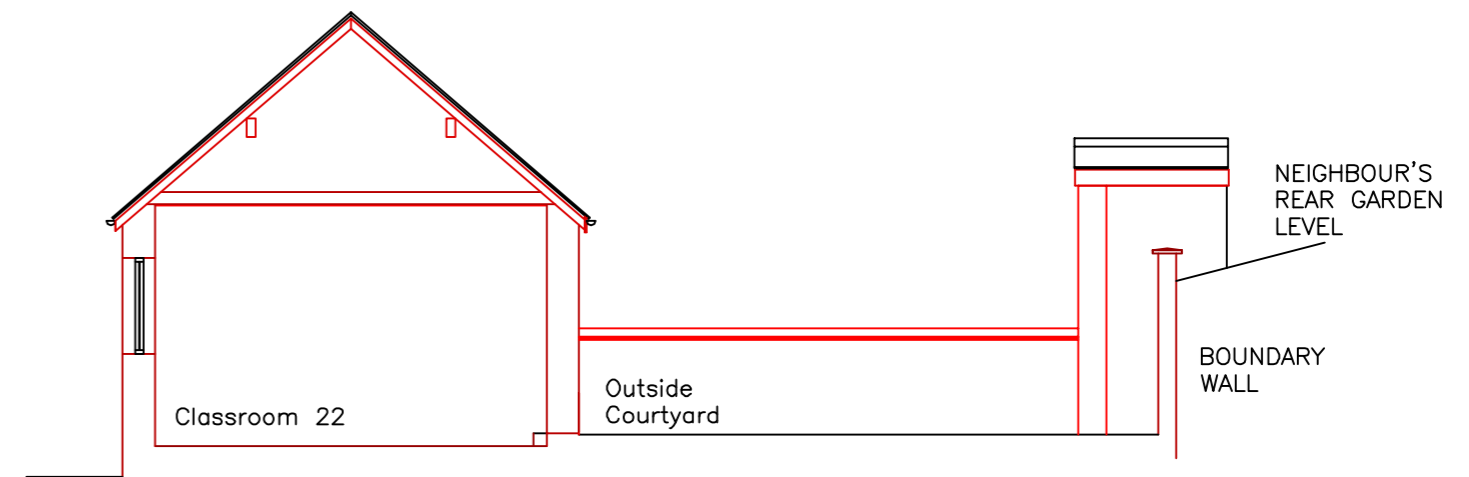


SIDE ELEVATION

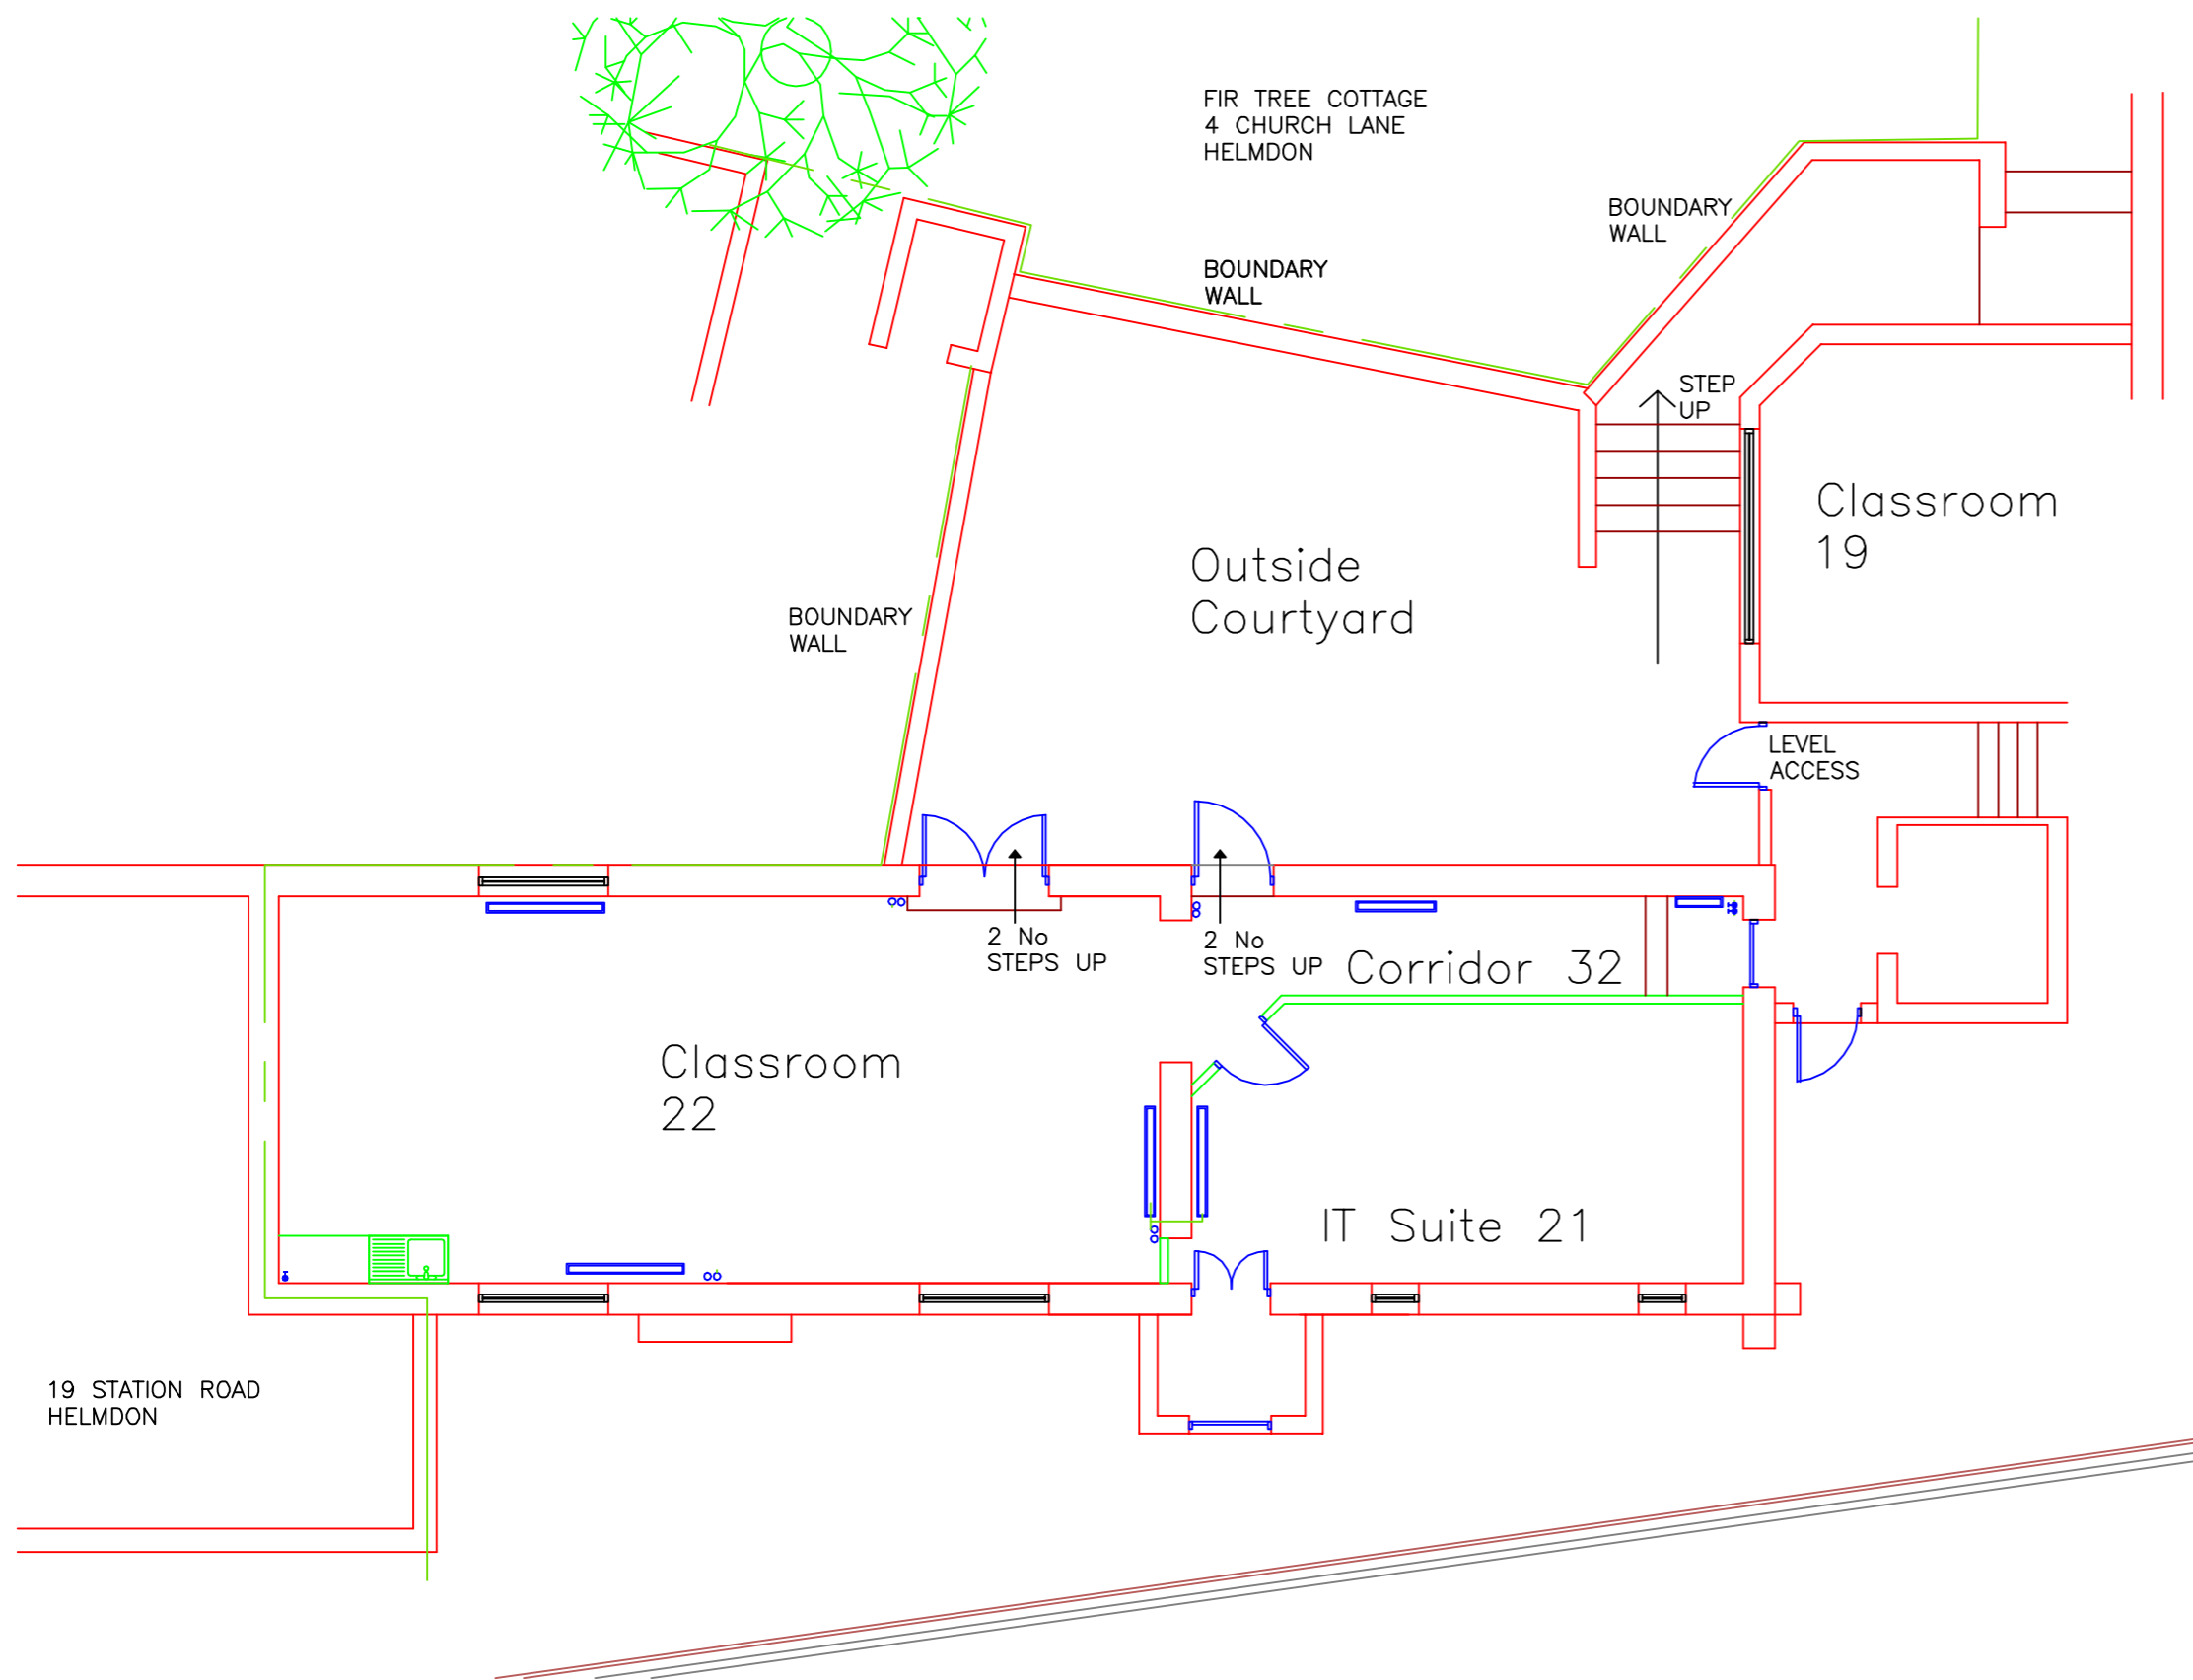

FLOOR PLAN

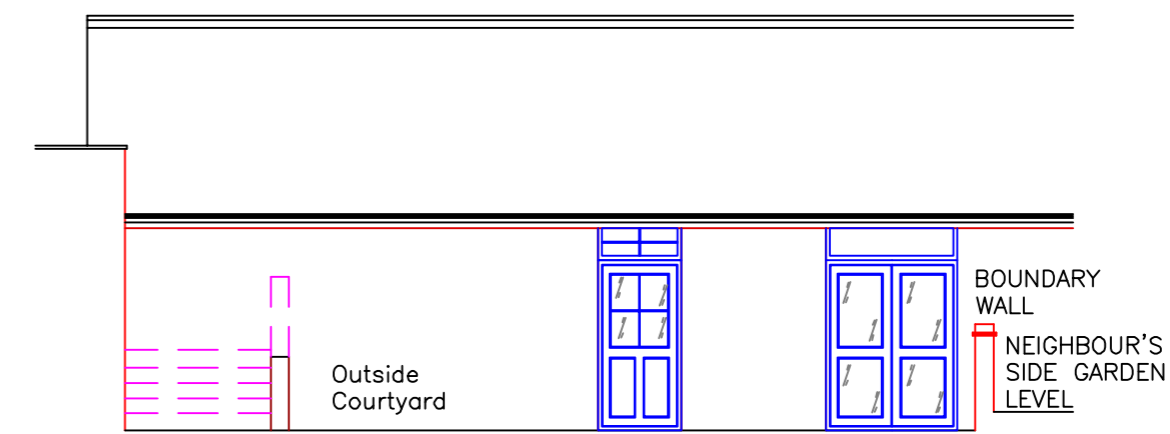

FRONT ELEVATION

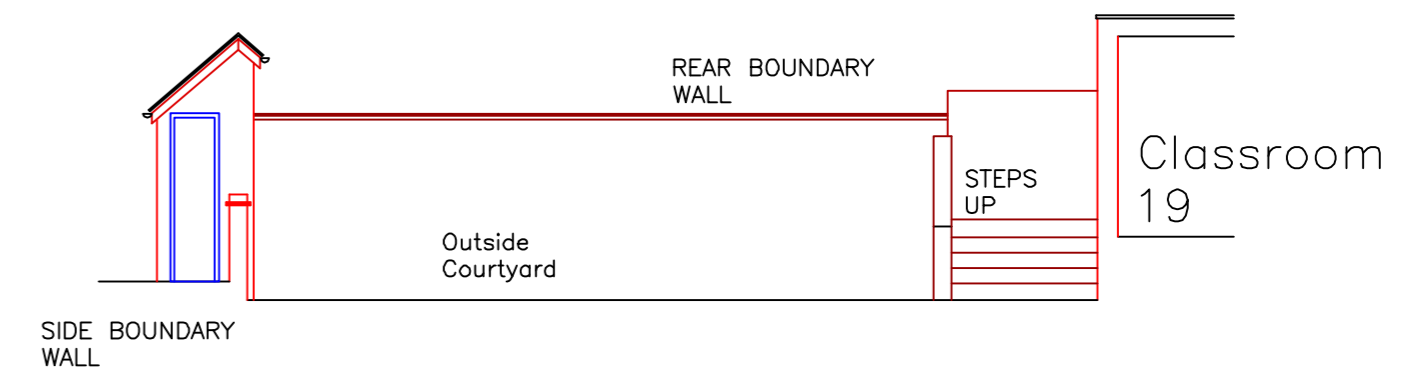

REAR ELEVATION

<p><b>Philip Horne</b>          Architectural Services          80A Water Lane, Wootton, Northampton, NN4 6HG          Tel 01604 765239 Office          Mob 07710 765038          e-mail philip-horne@btconnect.com</p>	Rev	Description	Date	client	Helmdon Primary School Station Road, Helmdon, Northamptonshire	Status: Planning	scale	1/100 1/1250	date	Jan 2013	drawn by	P K H
				project	Helmdon Primary School Station Road, Helmdon, Northamptonshire		All dimensions to be checked on site by the contractor and any discrepancies found shall be brought to the attention of Philip Horne prior to any commencement of work. <b>DO NOT SCALE</b>					
				drawing	Proposed Covering for New Outdoor Area Survey and Site Plan		drawing no	12/1134/01	date			