



EXISTING REAR ELEVATION [LOOKING WEST]



PROPOSED FRONT ELEVATION [LOOKING EAST]

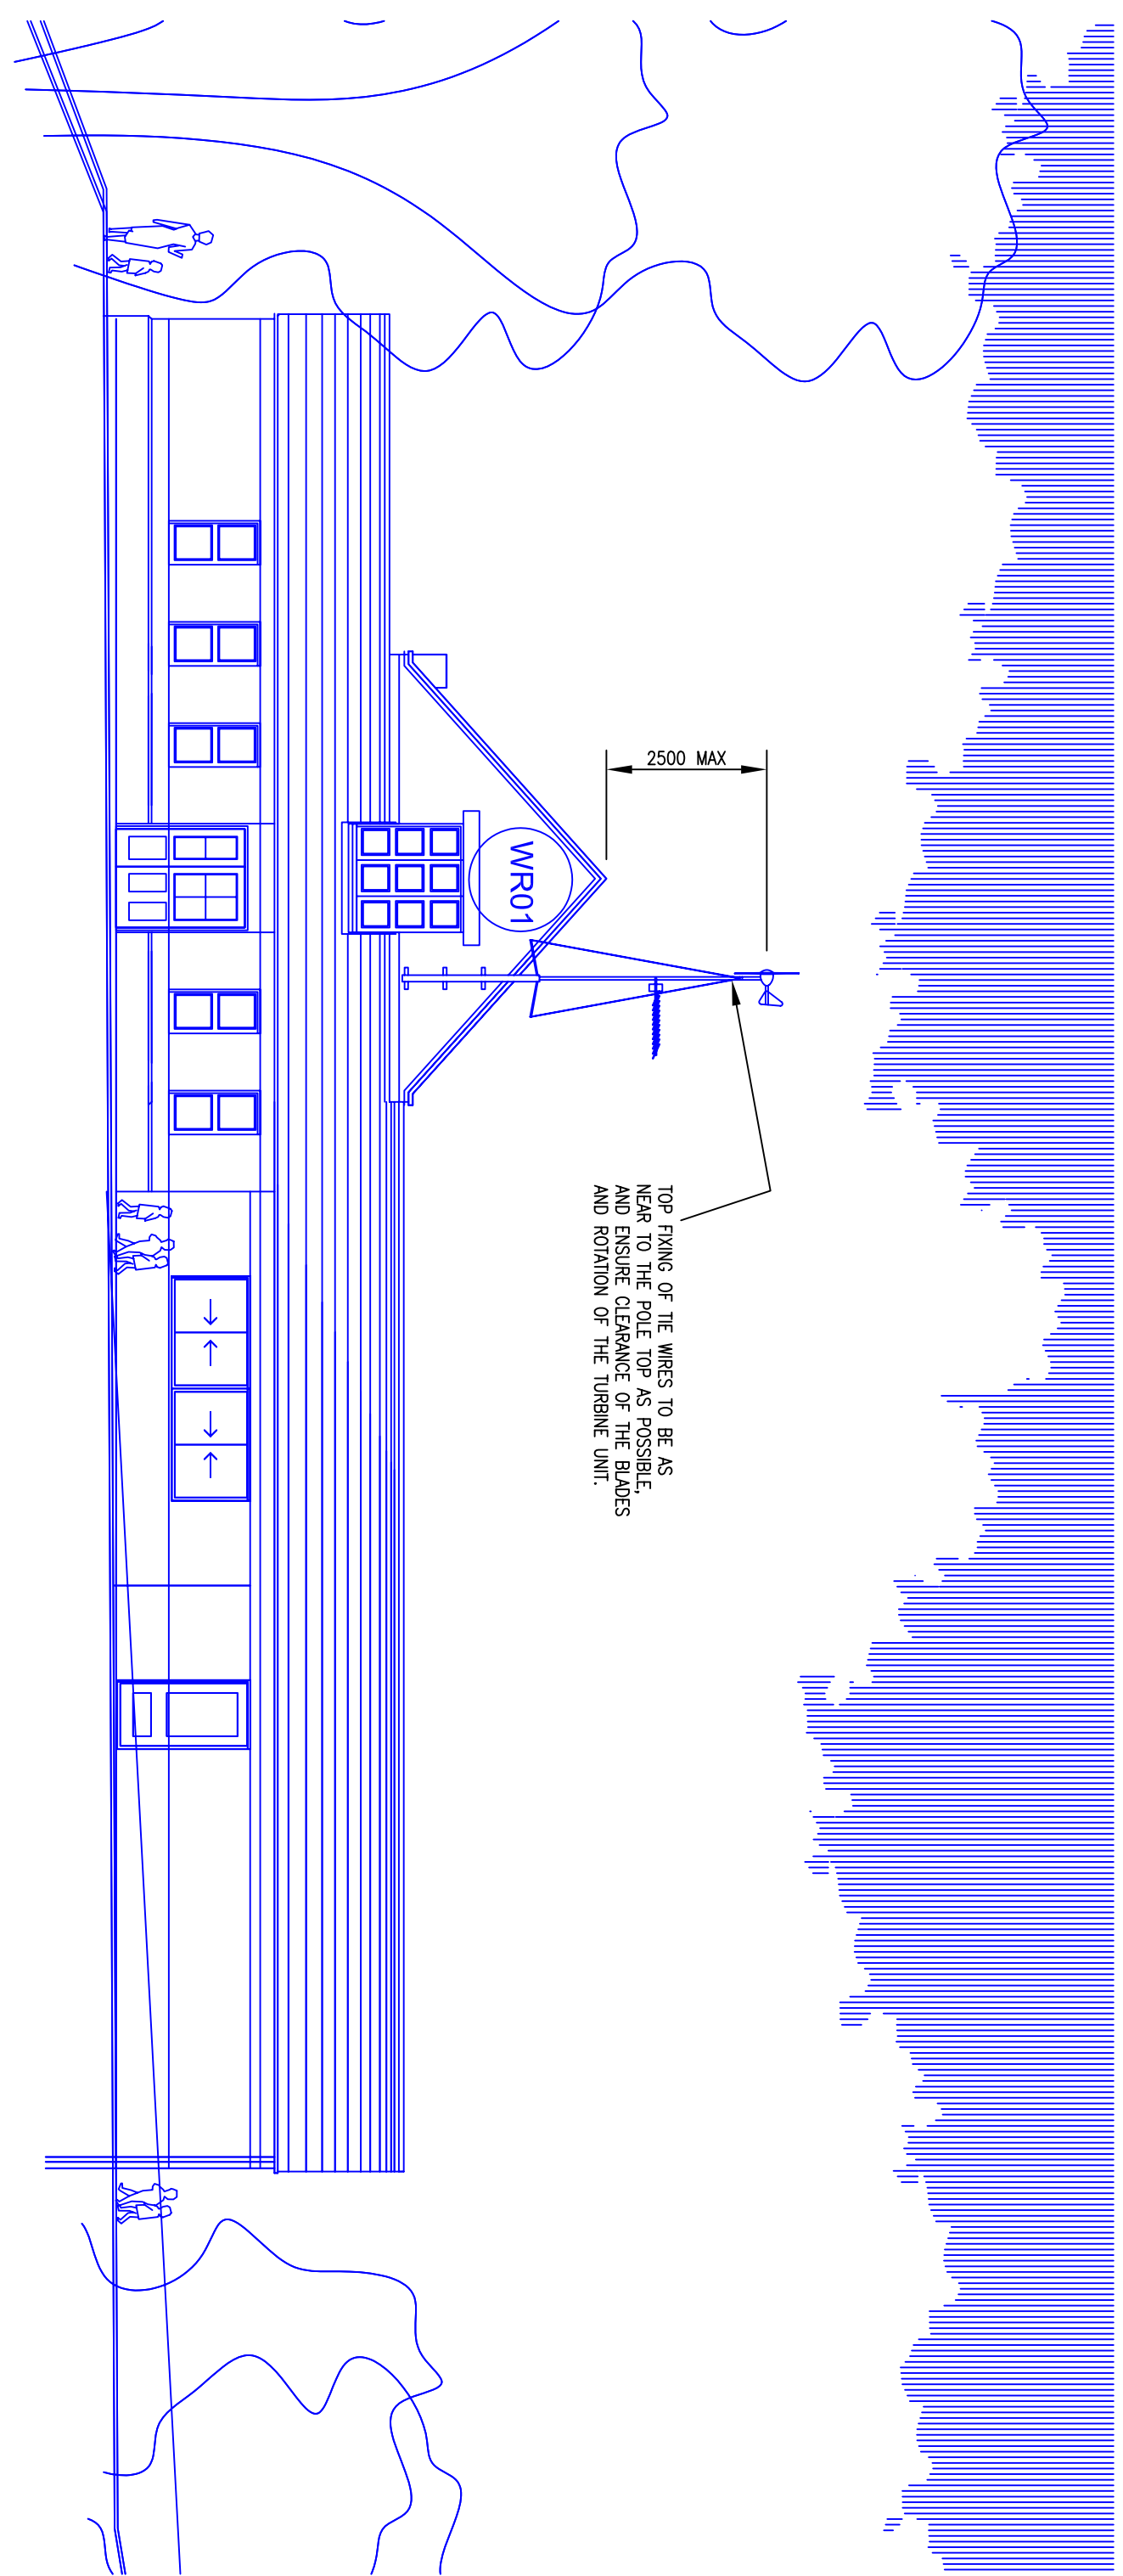


LOCATION AND SITE PLAN 1:1250

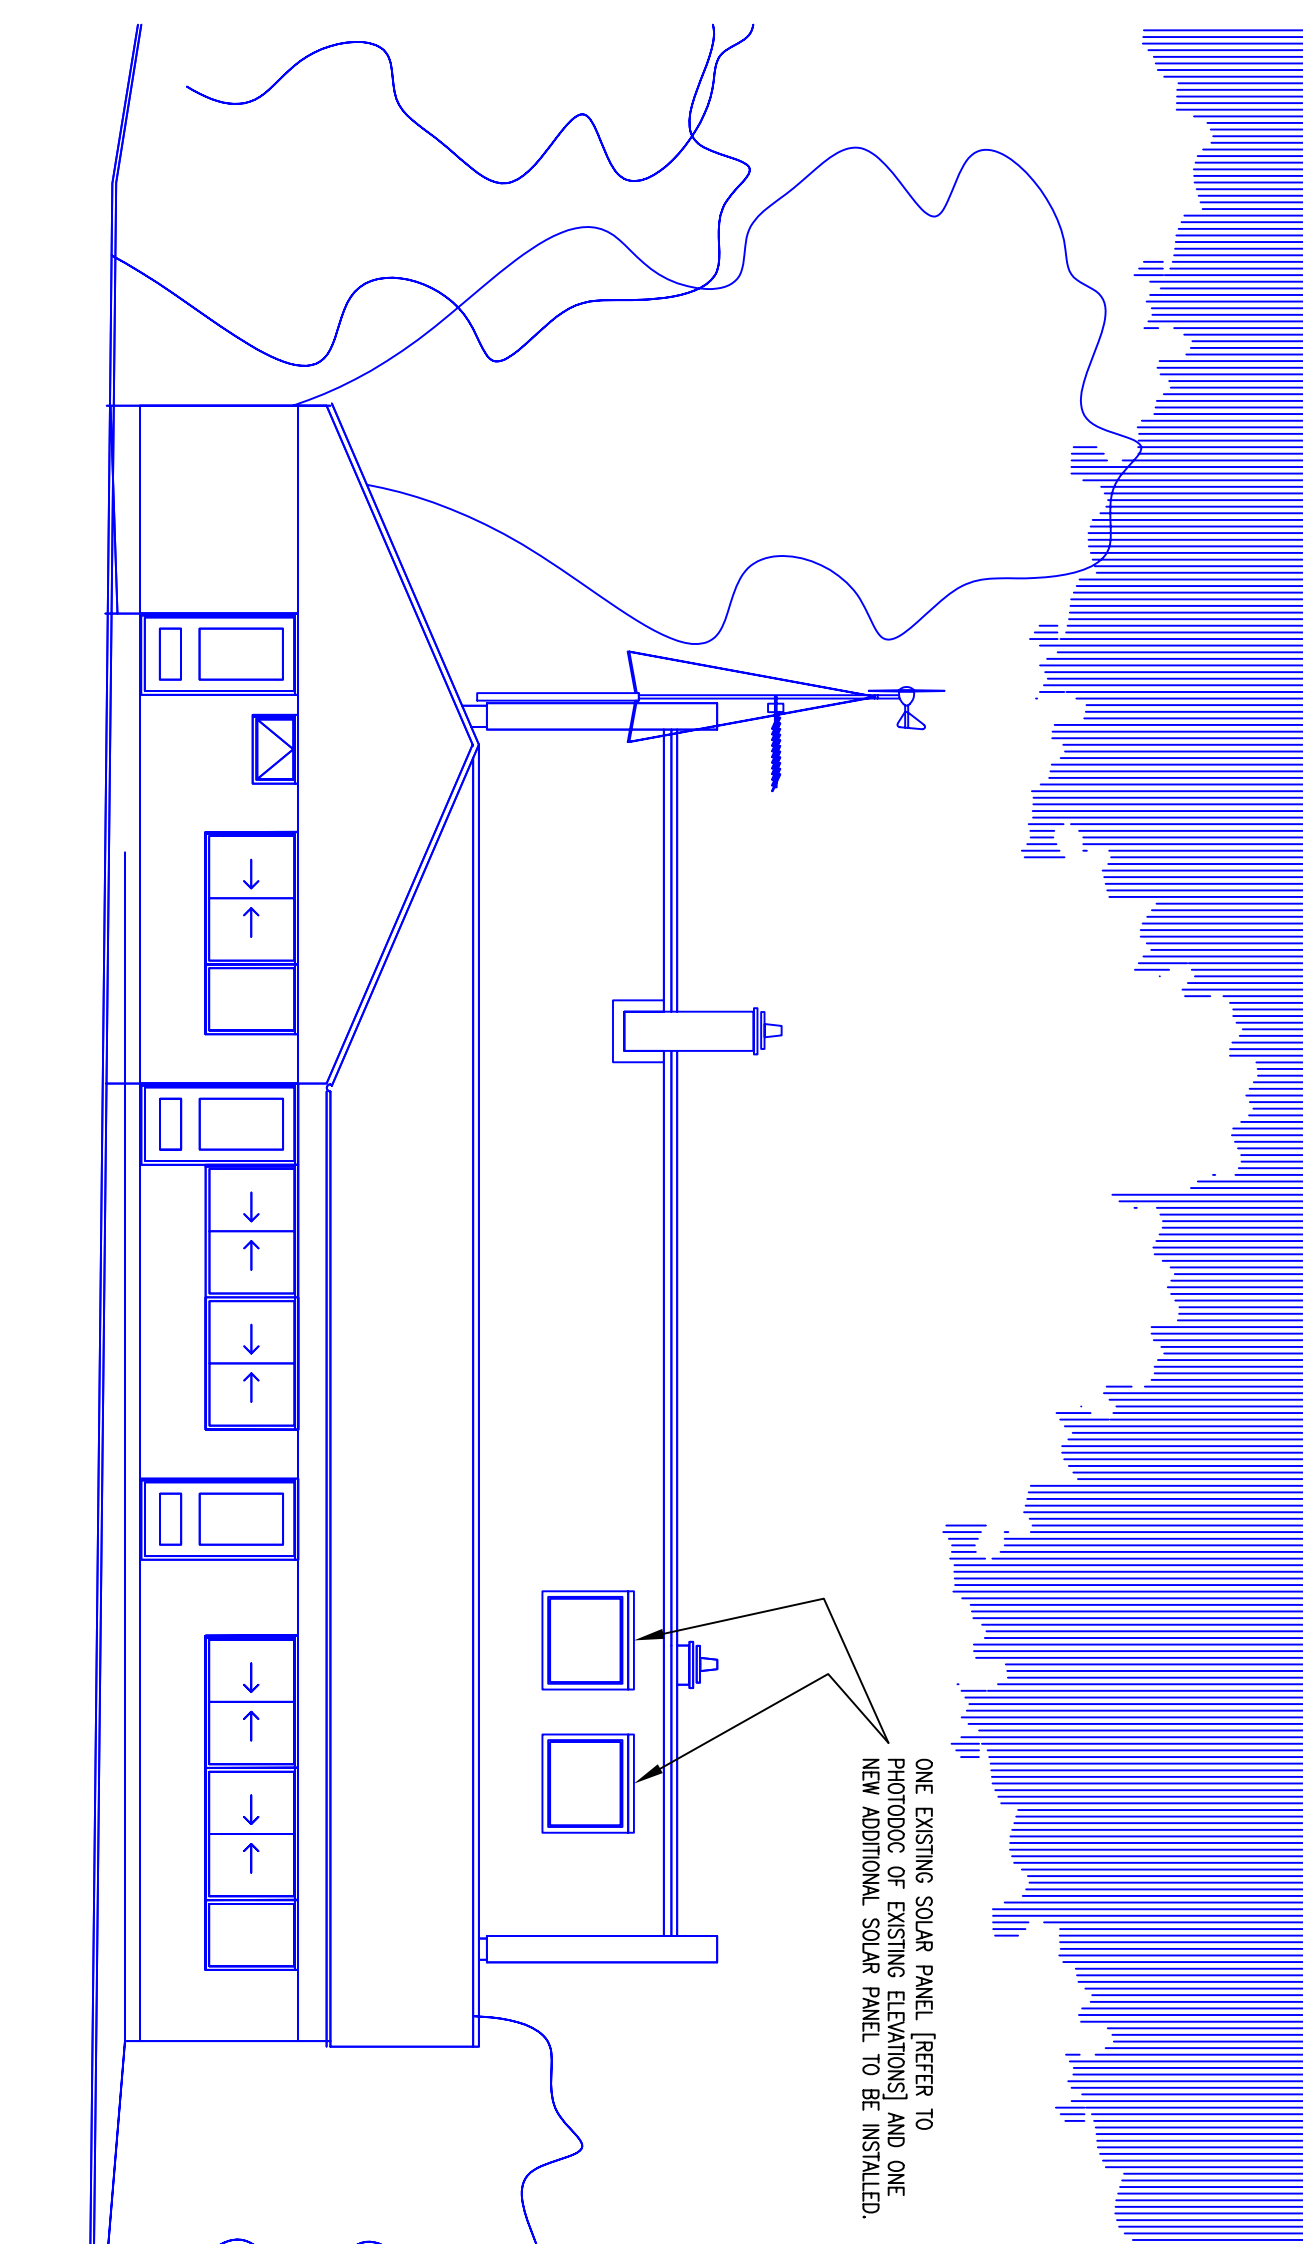


PROPOSED SIDE ELEVATION [LOOKING NORTH]

**COLOURS**  
THE MAIN SUPPORT POLES AND TRING BRACKETS ALL TO BE FICH PRIMERED AND POWER COATED WITH SUITABLE PAINT IN A DARK GREEN COLOUR. THE STAINLESS STEEL GUY WIRES TO REMAIN NATURAL COLOUR.

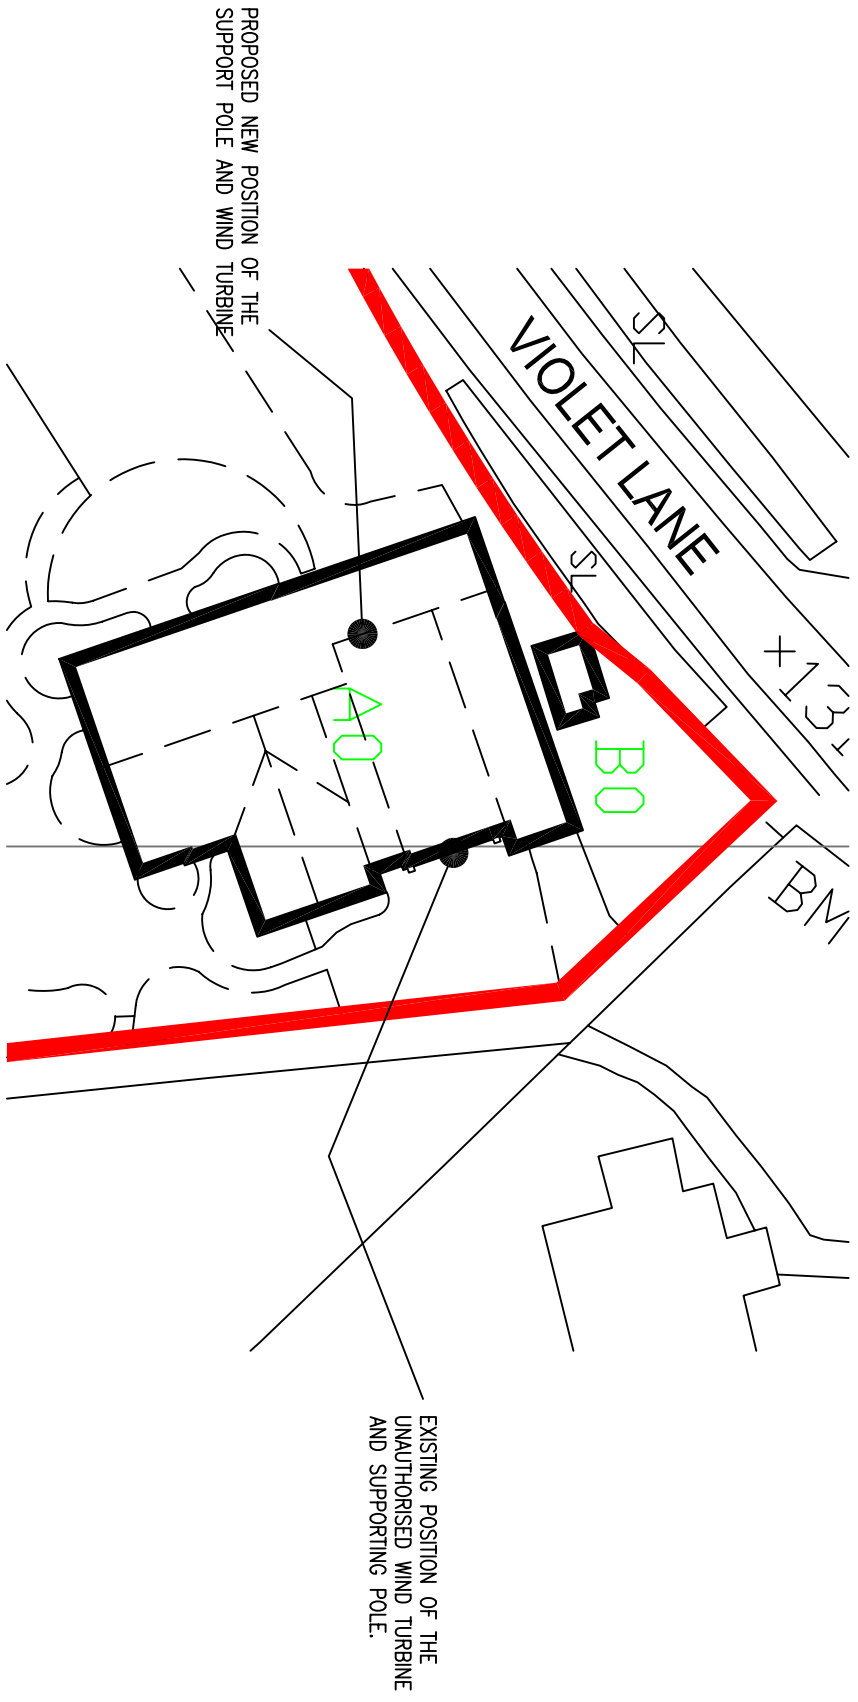

BLOCK PLAN 1:500

MAIN SUPPORT UNIT

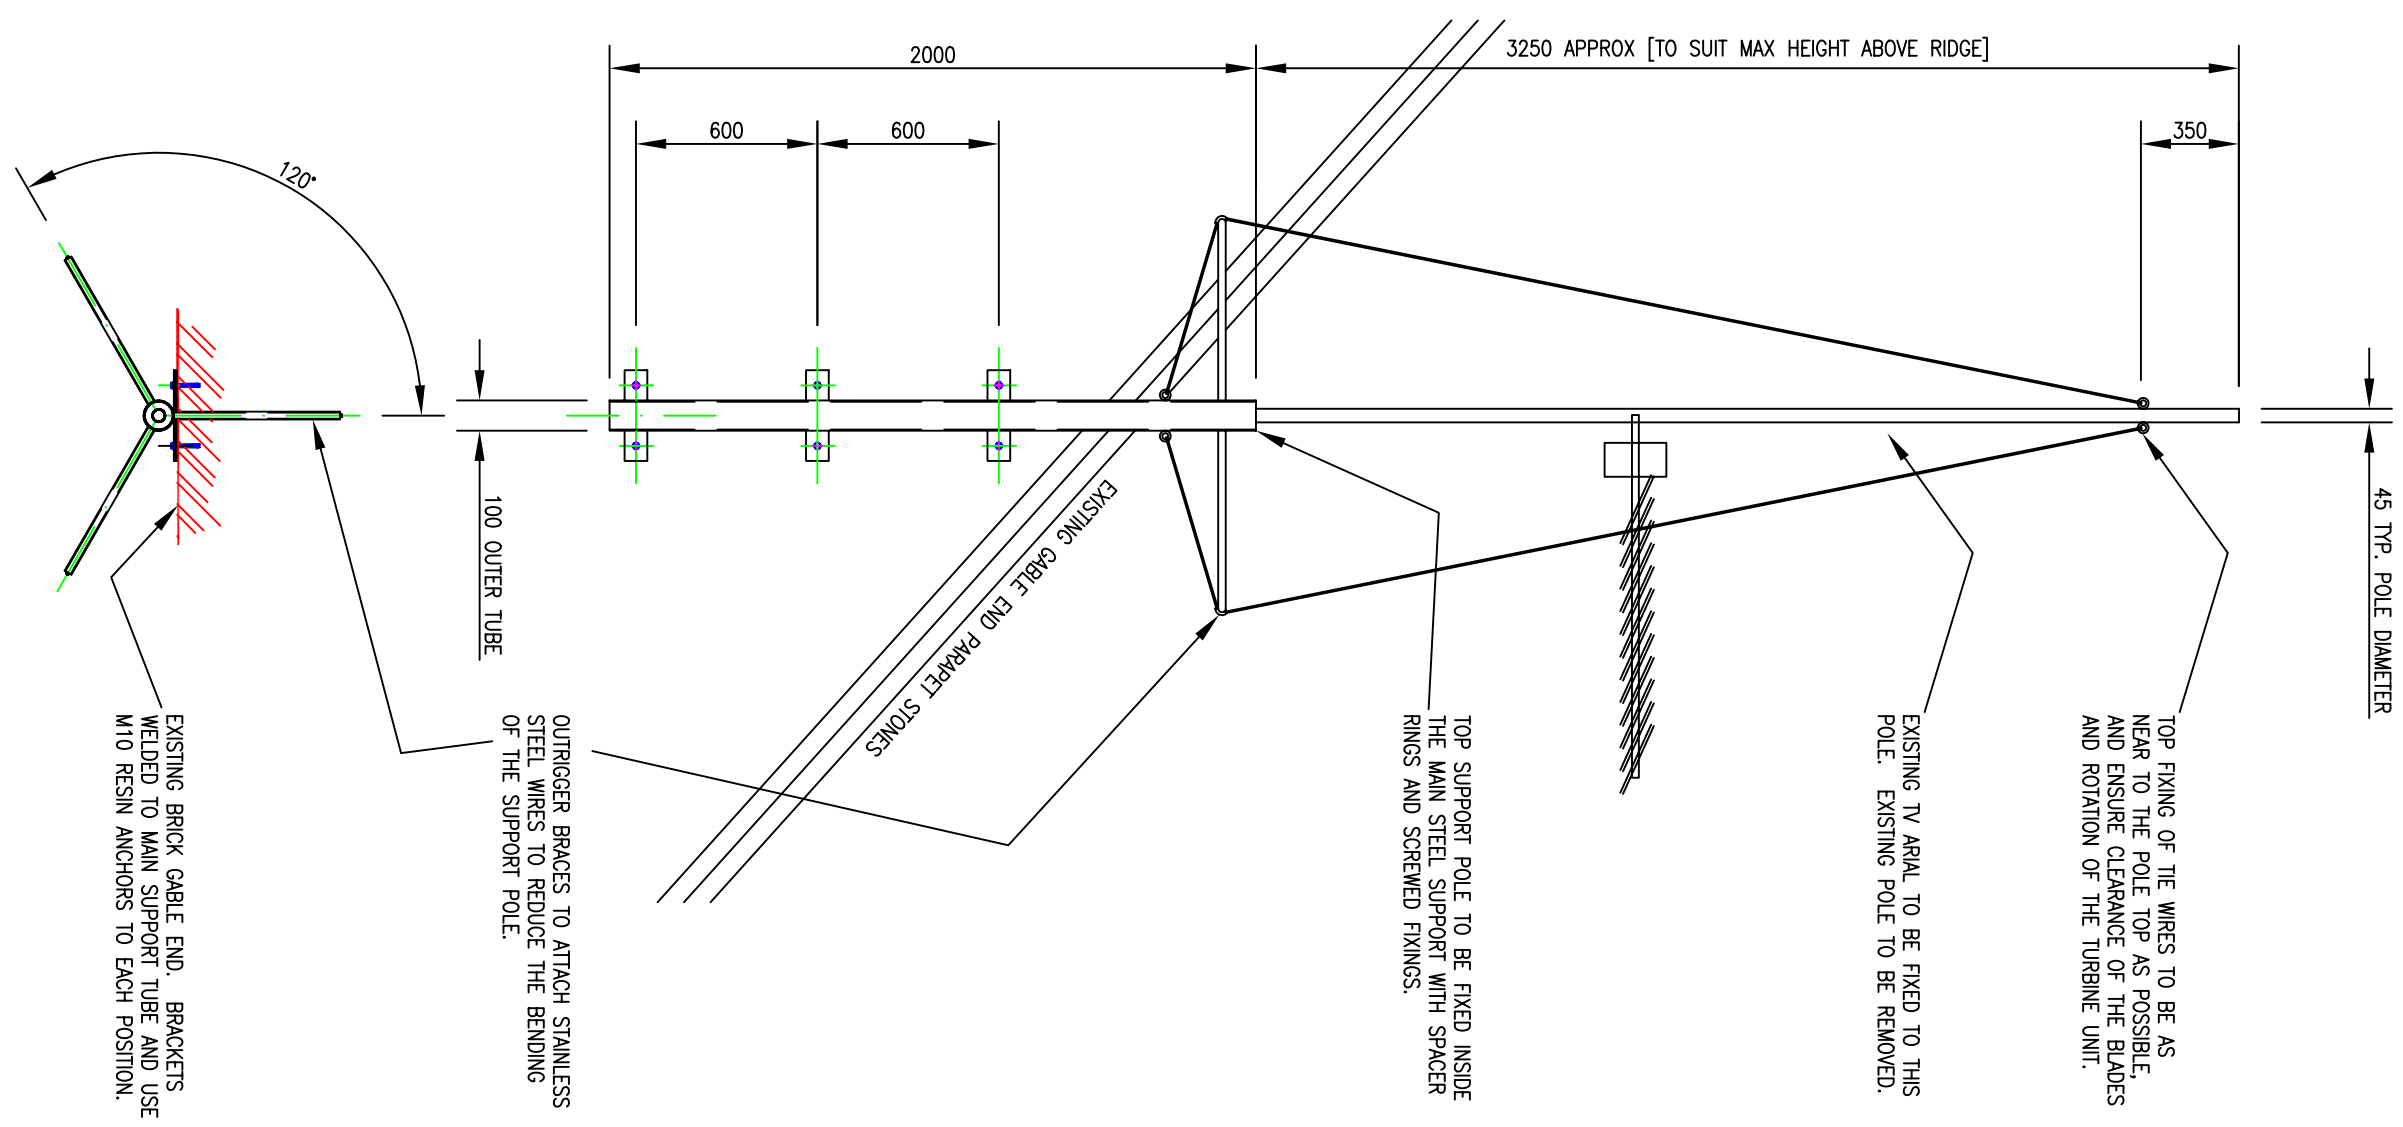

THIS DRAWING AND THE COPYRIGHT THEREON ARE THE PROPERTY OF DAVID BROWN MBE19. THE DRAWING OR ANY SUBSTANTIAL PART THEREOF SHOULD NOT BE COPIED OR REPRODUCED WITHOUT PRIOR WRITTEN PERMISSION OF DAVID BROWN MBE19.

THE CONTRACTOR IS TO CARRY OUT AND COMPLETE THE WORKS IN A GOOD AND WORKMANLIKE MANNER AND TO ENSURE FULL COMPLIANCE WITH ALL APPLICABLE NATIONAL AND LOCAL TECHNICAL REQUIREMENTS, CURRENT BRITISH STANDARDS AND BRITISH BOARD OF AGREEMENT, AS APPROPRIATE, AND TO USE MATERIALS OF A QUALITY AND STANDARD HEREBY SPECIFIED THAT ARE FIT FOR PURPOSE.

WHERE ANY TECHNICAL STANDARD HAS BEEN SUPERSEDED, EITHER BEFORE OR AFTER THOSE SPECIFIED, THE LATEST REVISED AND AMENDED EDITIONS OF SUCH STANDARDS SHALL APPLY AND BE RESPONSIBLE FOR ENSURING SEVERAL ASPECTS WHERE NEW WORKS OR BUILDING INSPECTOR TO DETERMINE THE SUITABILITY OF THE EXISTING STRUCTURAL FABRIC OF THE BUILDING.

THE CONTRACTOR IS TO BE RESPONSIBLE FOR ALL SITE SETTING OUT INCLUDING THE INSTALLATIONS MADE BY ALL SUBCONTRACTORS, AND IN ACCORDANCE WITH THE DRESS OF PROJECT, AND THE GENERAL REQUIREMENTS OF THE DRAWING. THE CONTRACTOR SHALL REFER ALSO TO TYPED DIMENSIONS, IF IN DOUBT PLEASE ASK.

THE DETAILS SHOWN ON THESE DRAWINGS REPRESENT A WIND SUPPORT AND TRINGS OF THE PROPOSED WIND TURBINE. THE EXISTING BROOKWICK CABLE DND HAS NOT BEEN CHECKED FOR SUITABILITY OF TRINGS. IT IS CHECKED PRIOR TO THE FULL INSTALLATION.

Drawn	Date	02 DEC 08
Checked	Date	
Approved	Date	
Scale	Project No:	08.669
1:25; 500; 1250		

**David Brown MBE19**

Building Engineer & Party Wall Surveyor  
21a Allans Hill, Bozest  
Northamptonshire NN29 7LW  
Tel/Fax: 01933 665777  
email: [da.brown@btconnect.com](mailto:da.brown@btconnect.com)

Contractor:

Client:  
GOVERNORS AND HEADTEACHER  
GREAT CREATON PRIMARY SCHOOL

Site:  
GREAT CREATON PRIMARY SCHOOL  
18 WELFORD ROAD  
GREAT CREATON, NORTHANTS

Title:  
PROPOSED WIND TURBINE INSTALLATION  
PLANS, ELEVATIONS AND DETAILS

Drawing No: **08.669.001** Rev: **B**