




PROPOSED NORTH ELEVATION

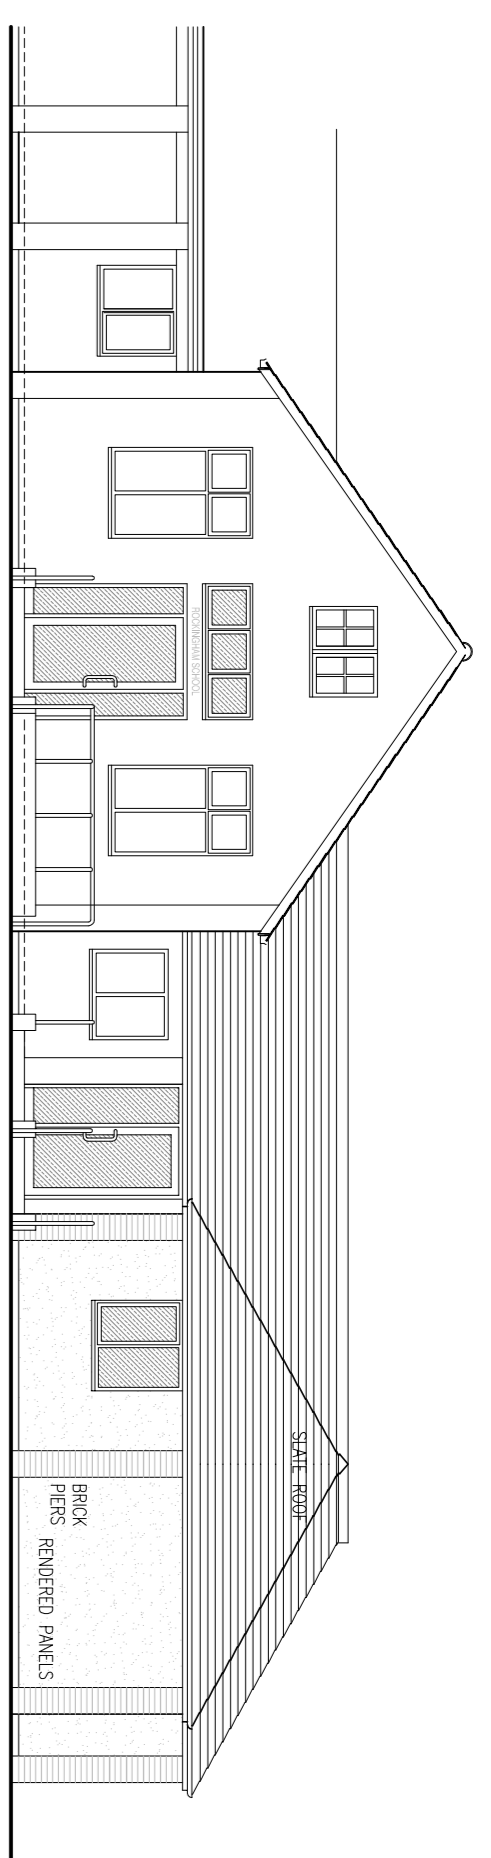


PROPOSED EAST ELEVATION

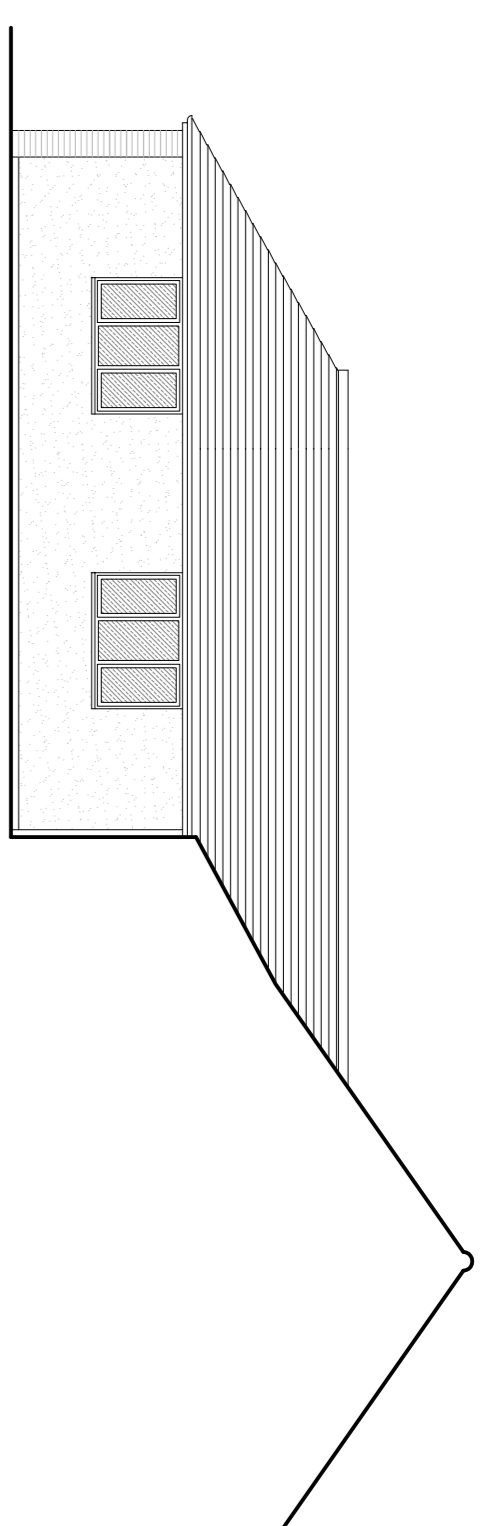


PROPOSED WEST ELEVATION

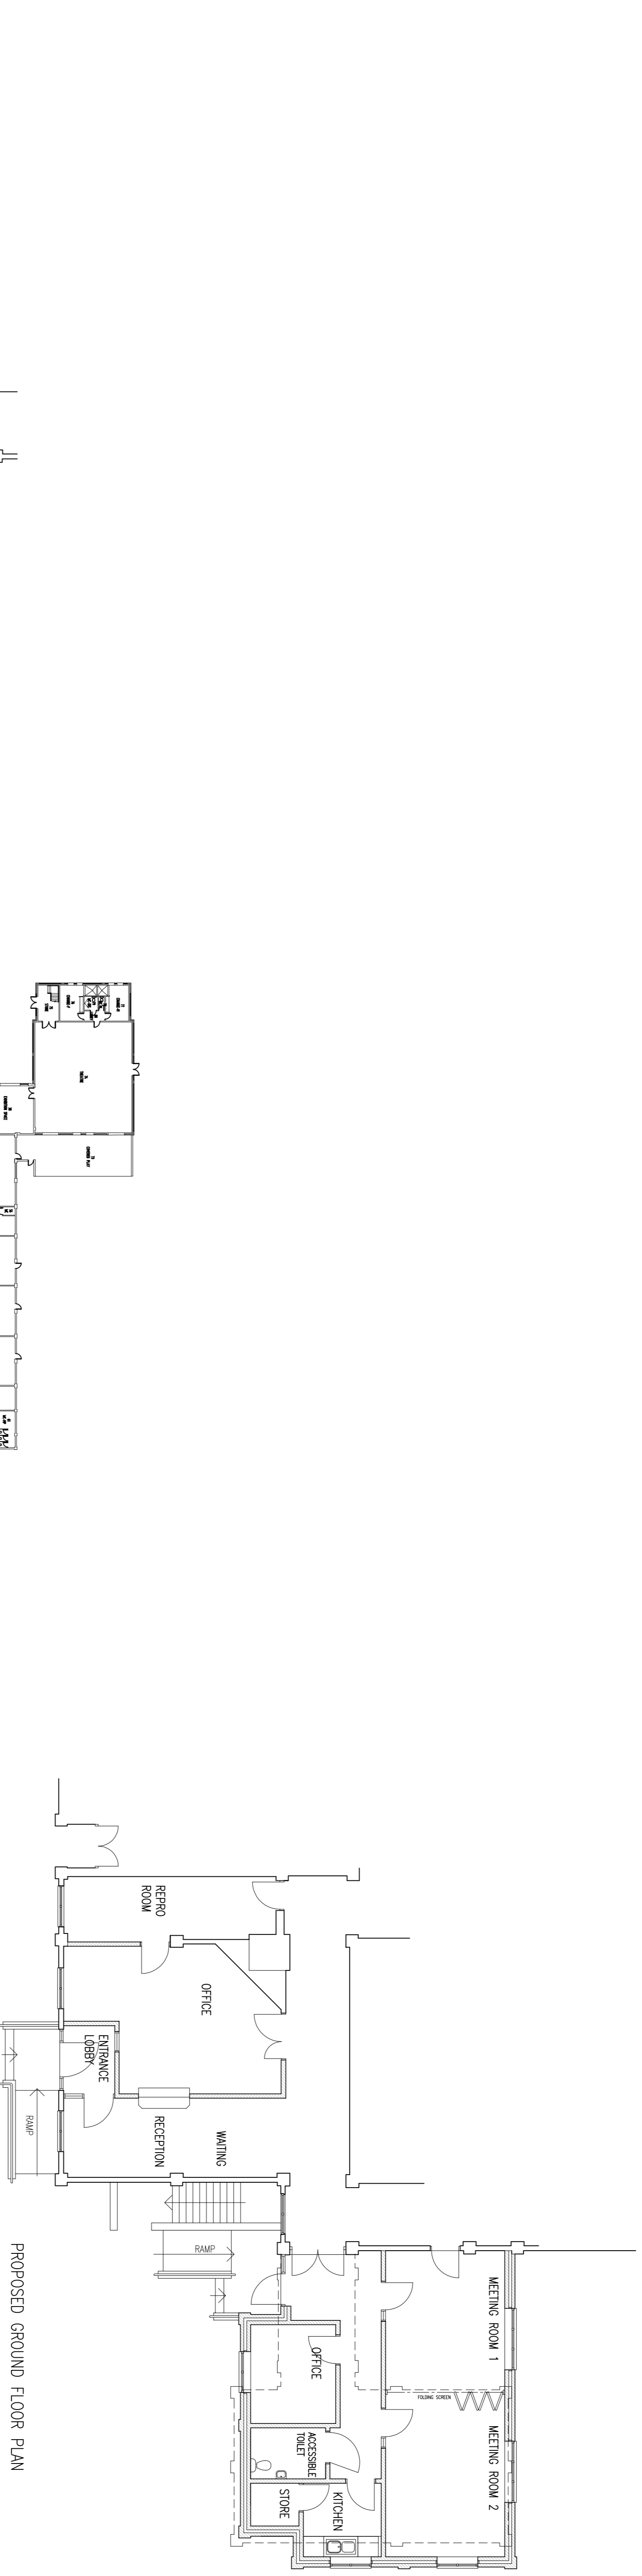


PROPOSED GROUND FLOOR PLAN

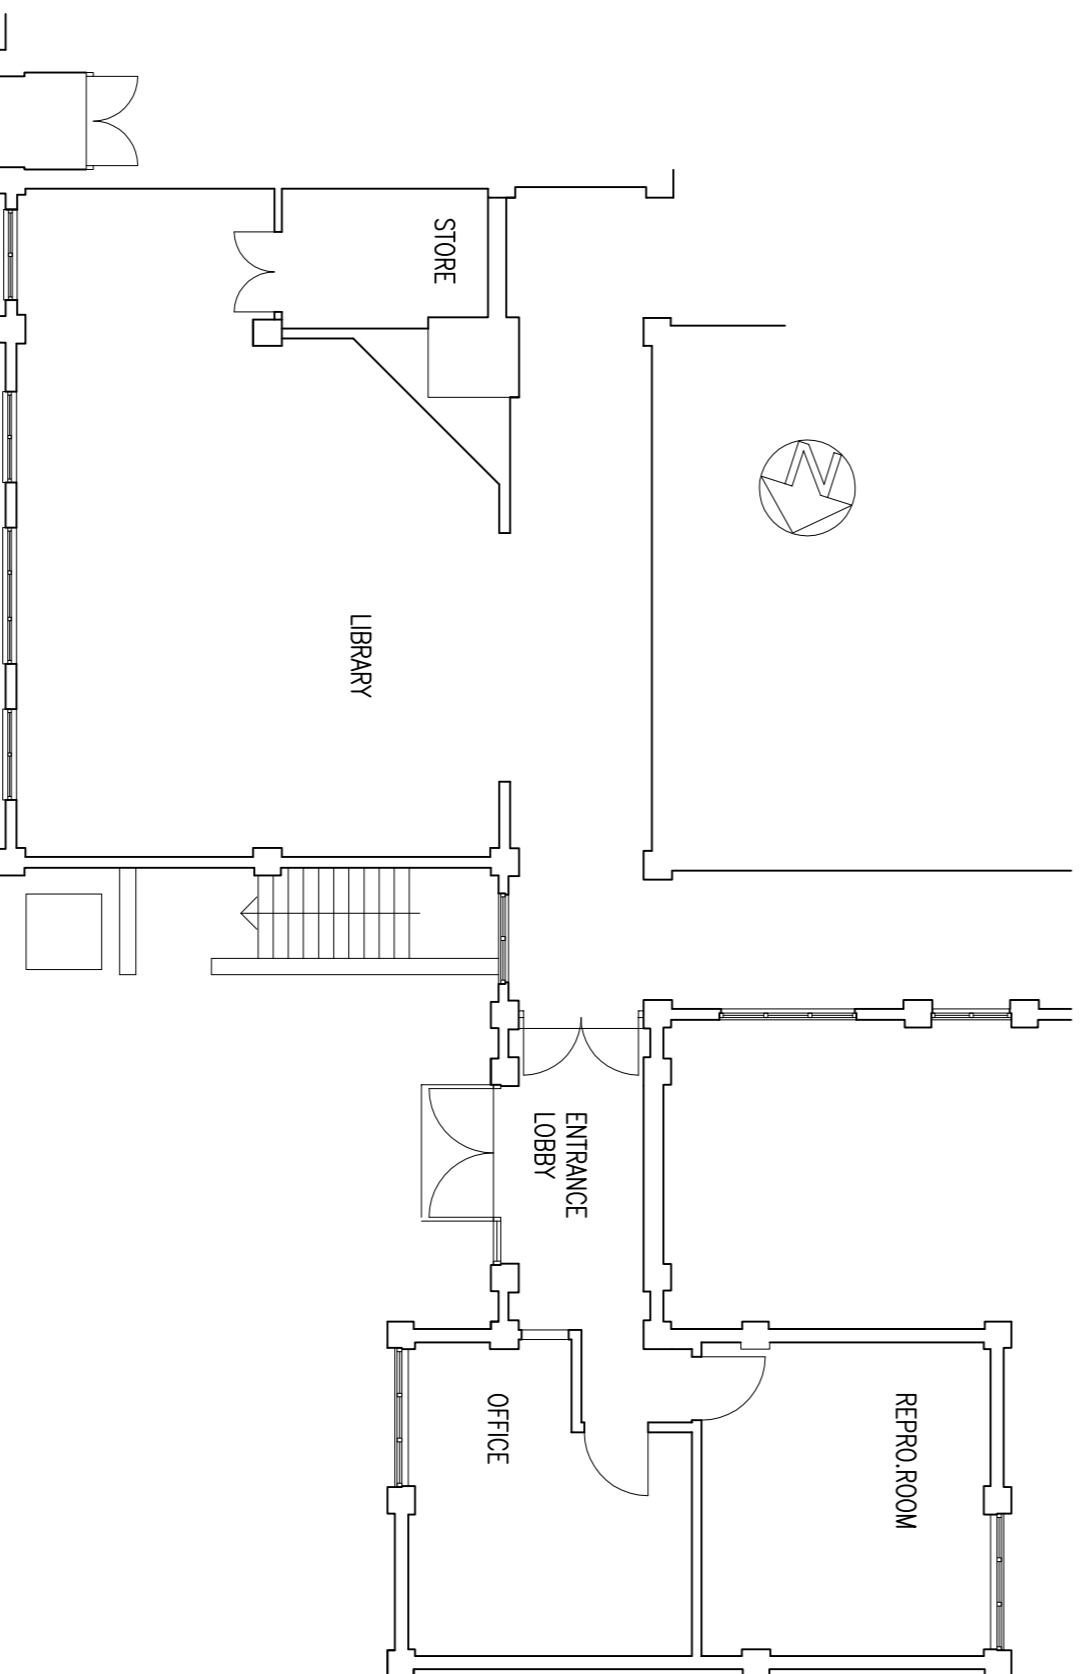


EXISTING GROUND FLOOR PLAN

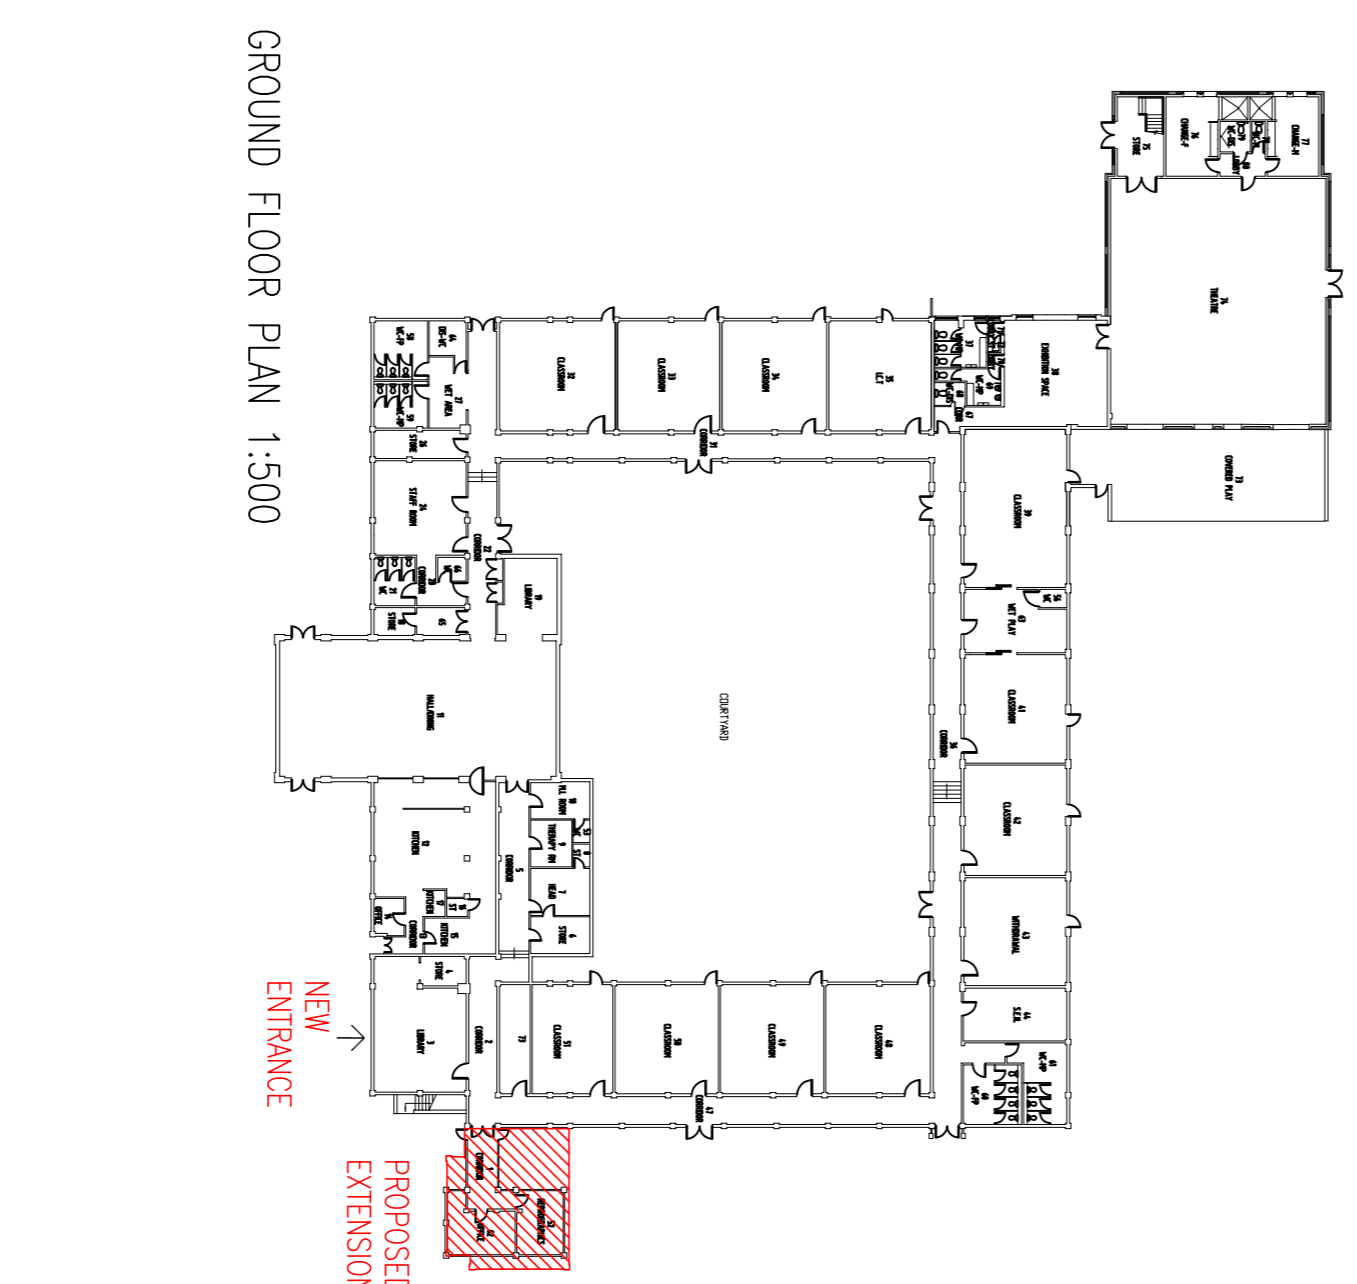


GROUND FLOOR PLAN 1:500

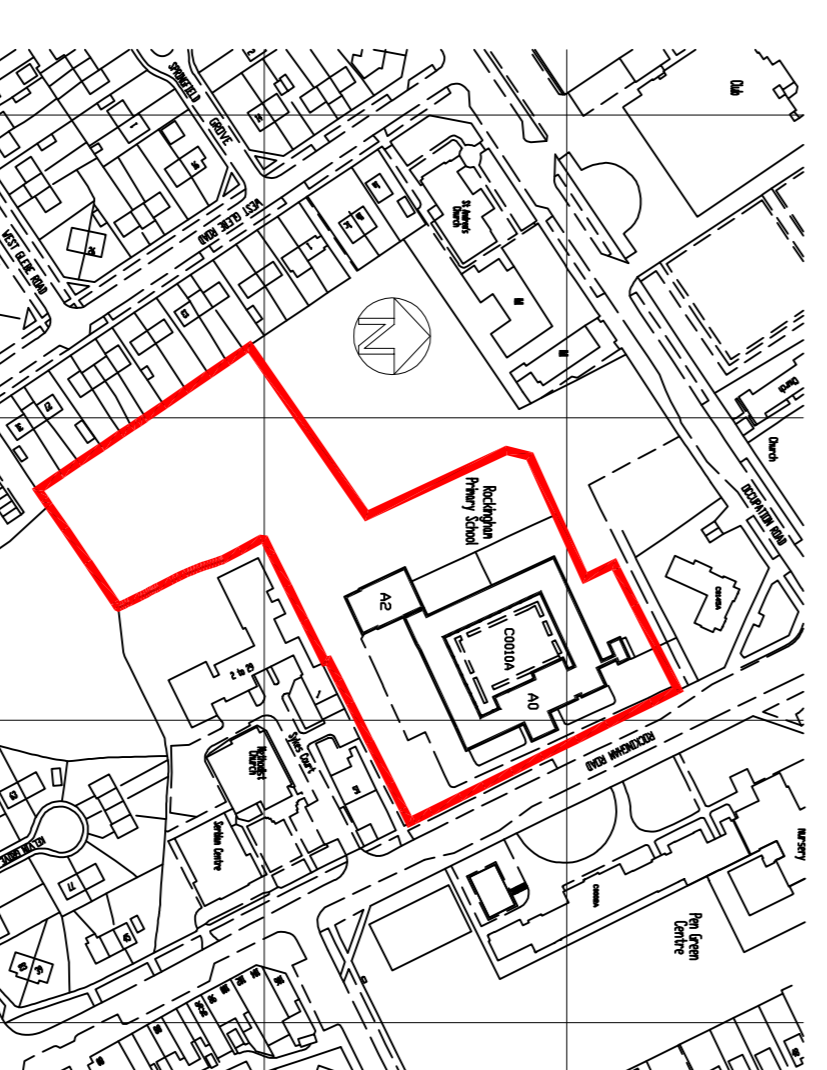


LOCATION PLAN 1:2500

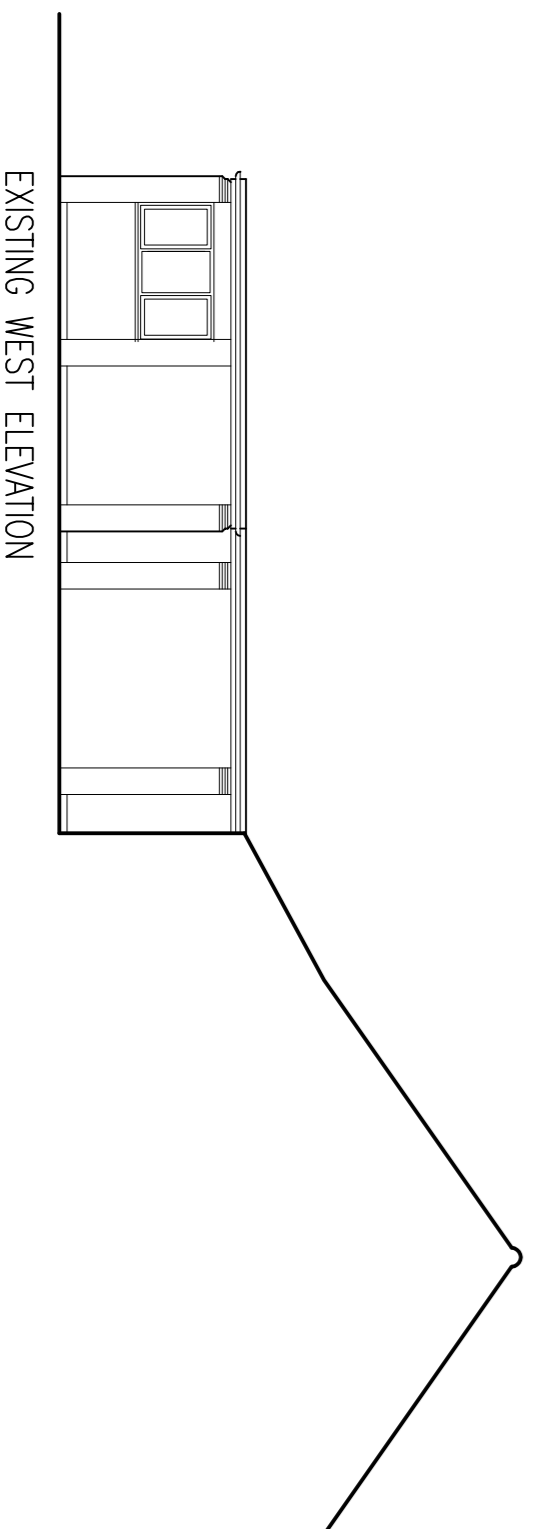


EXISTING WEST ELEVATION

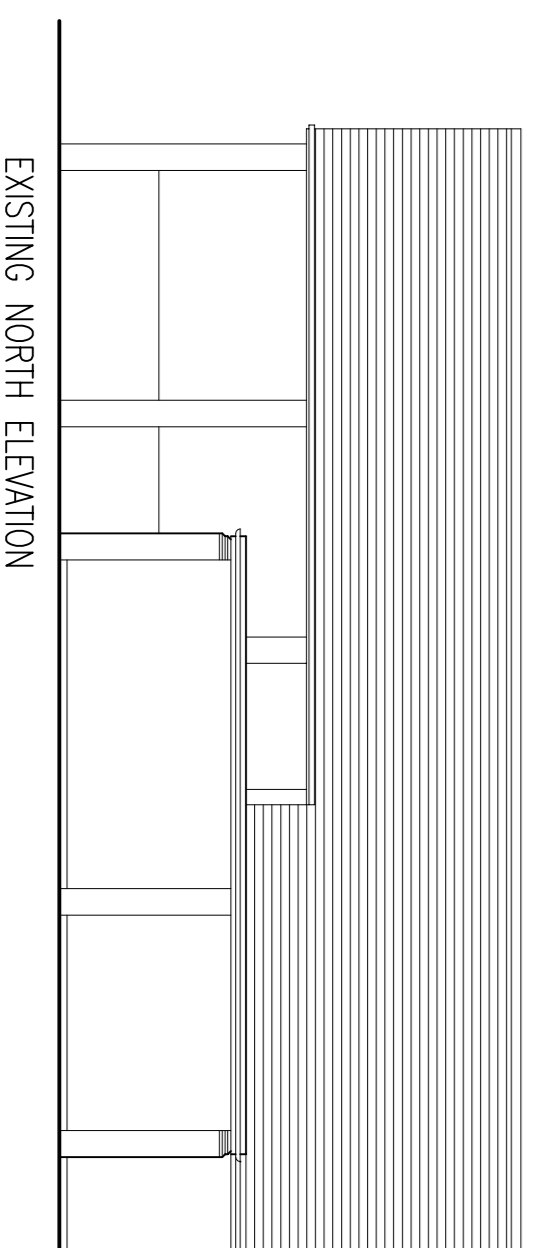

EXISTING NORTH ELEVATION

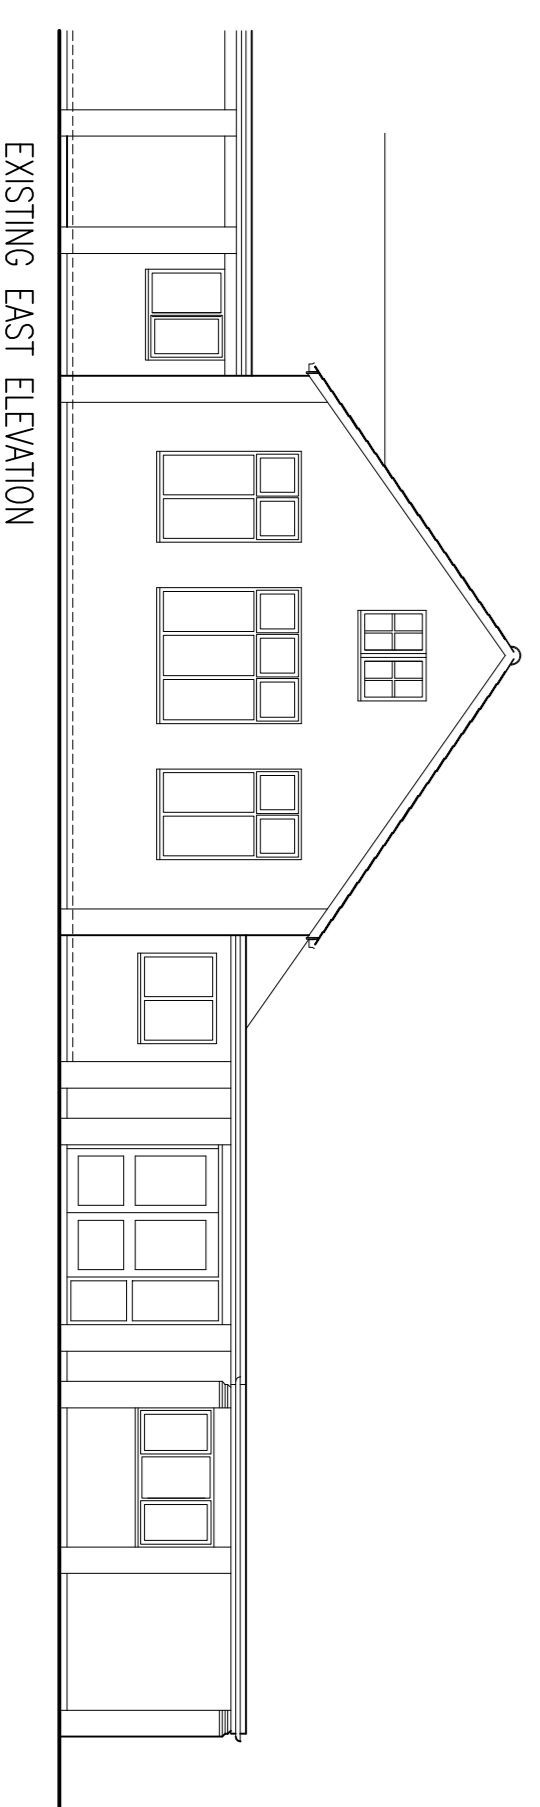

EXISTING EAST ELEVATION

 Client	Rockingham Primary School
Project	Proposed Extension & Alterations
Drawn by	Existing & Proposed Plans & Elevations
Scale	1:100
Date	14.09.07
Project No.	07.01/02
 COLIN MOORE ARCHITECT Lodge Barn, Lindsey Chase Woodkington, Peterborough PE8 3EW Tel & fax 01780 470636 cmoores@cmprsrch.fsnet.co.uk	