
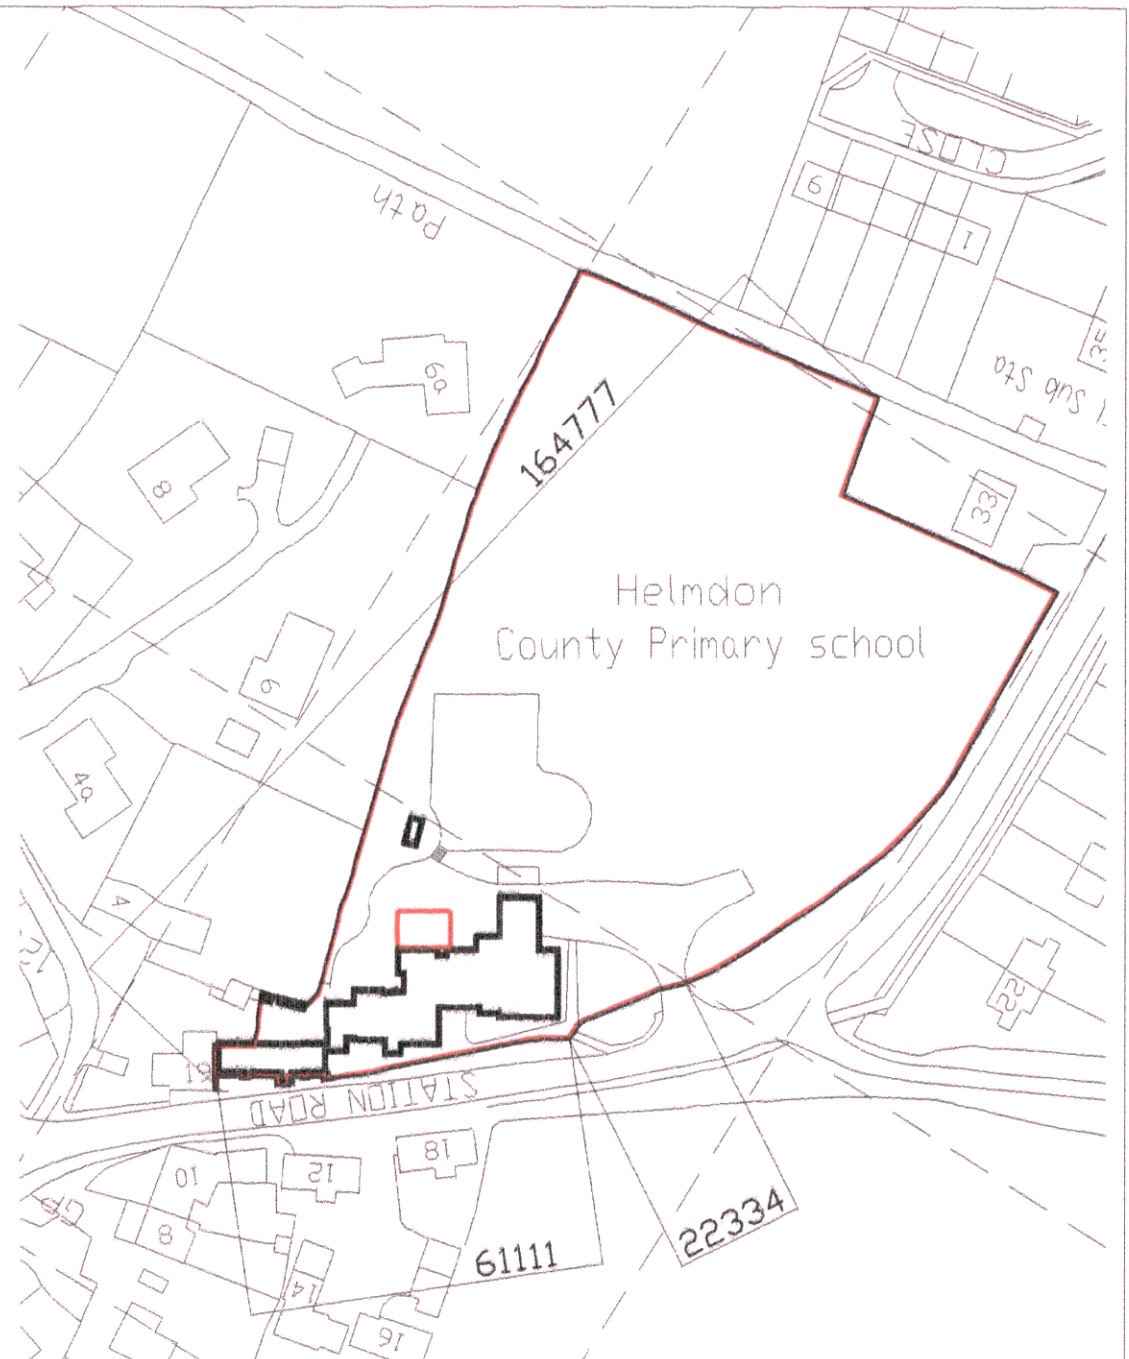
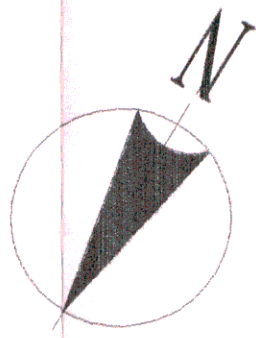


Site Plan - 1:500

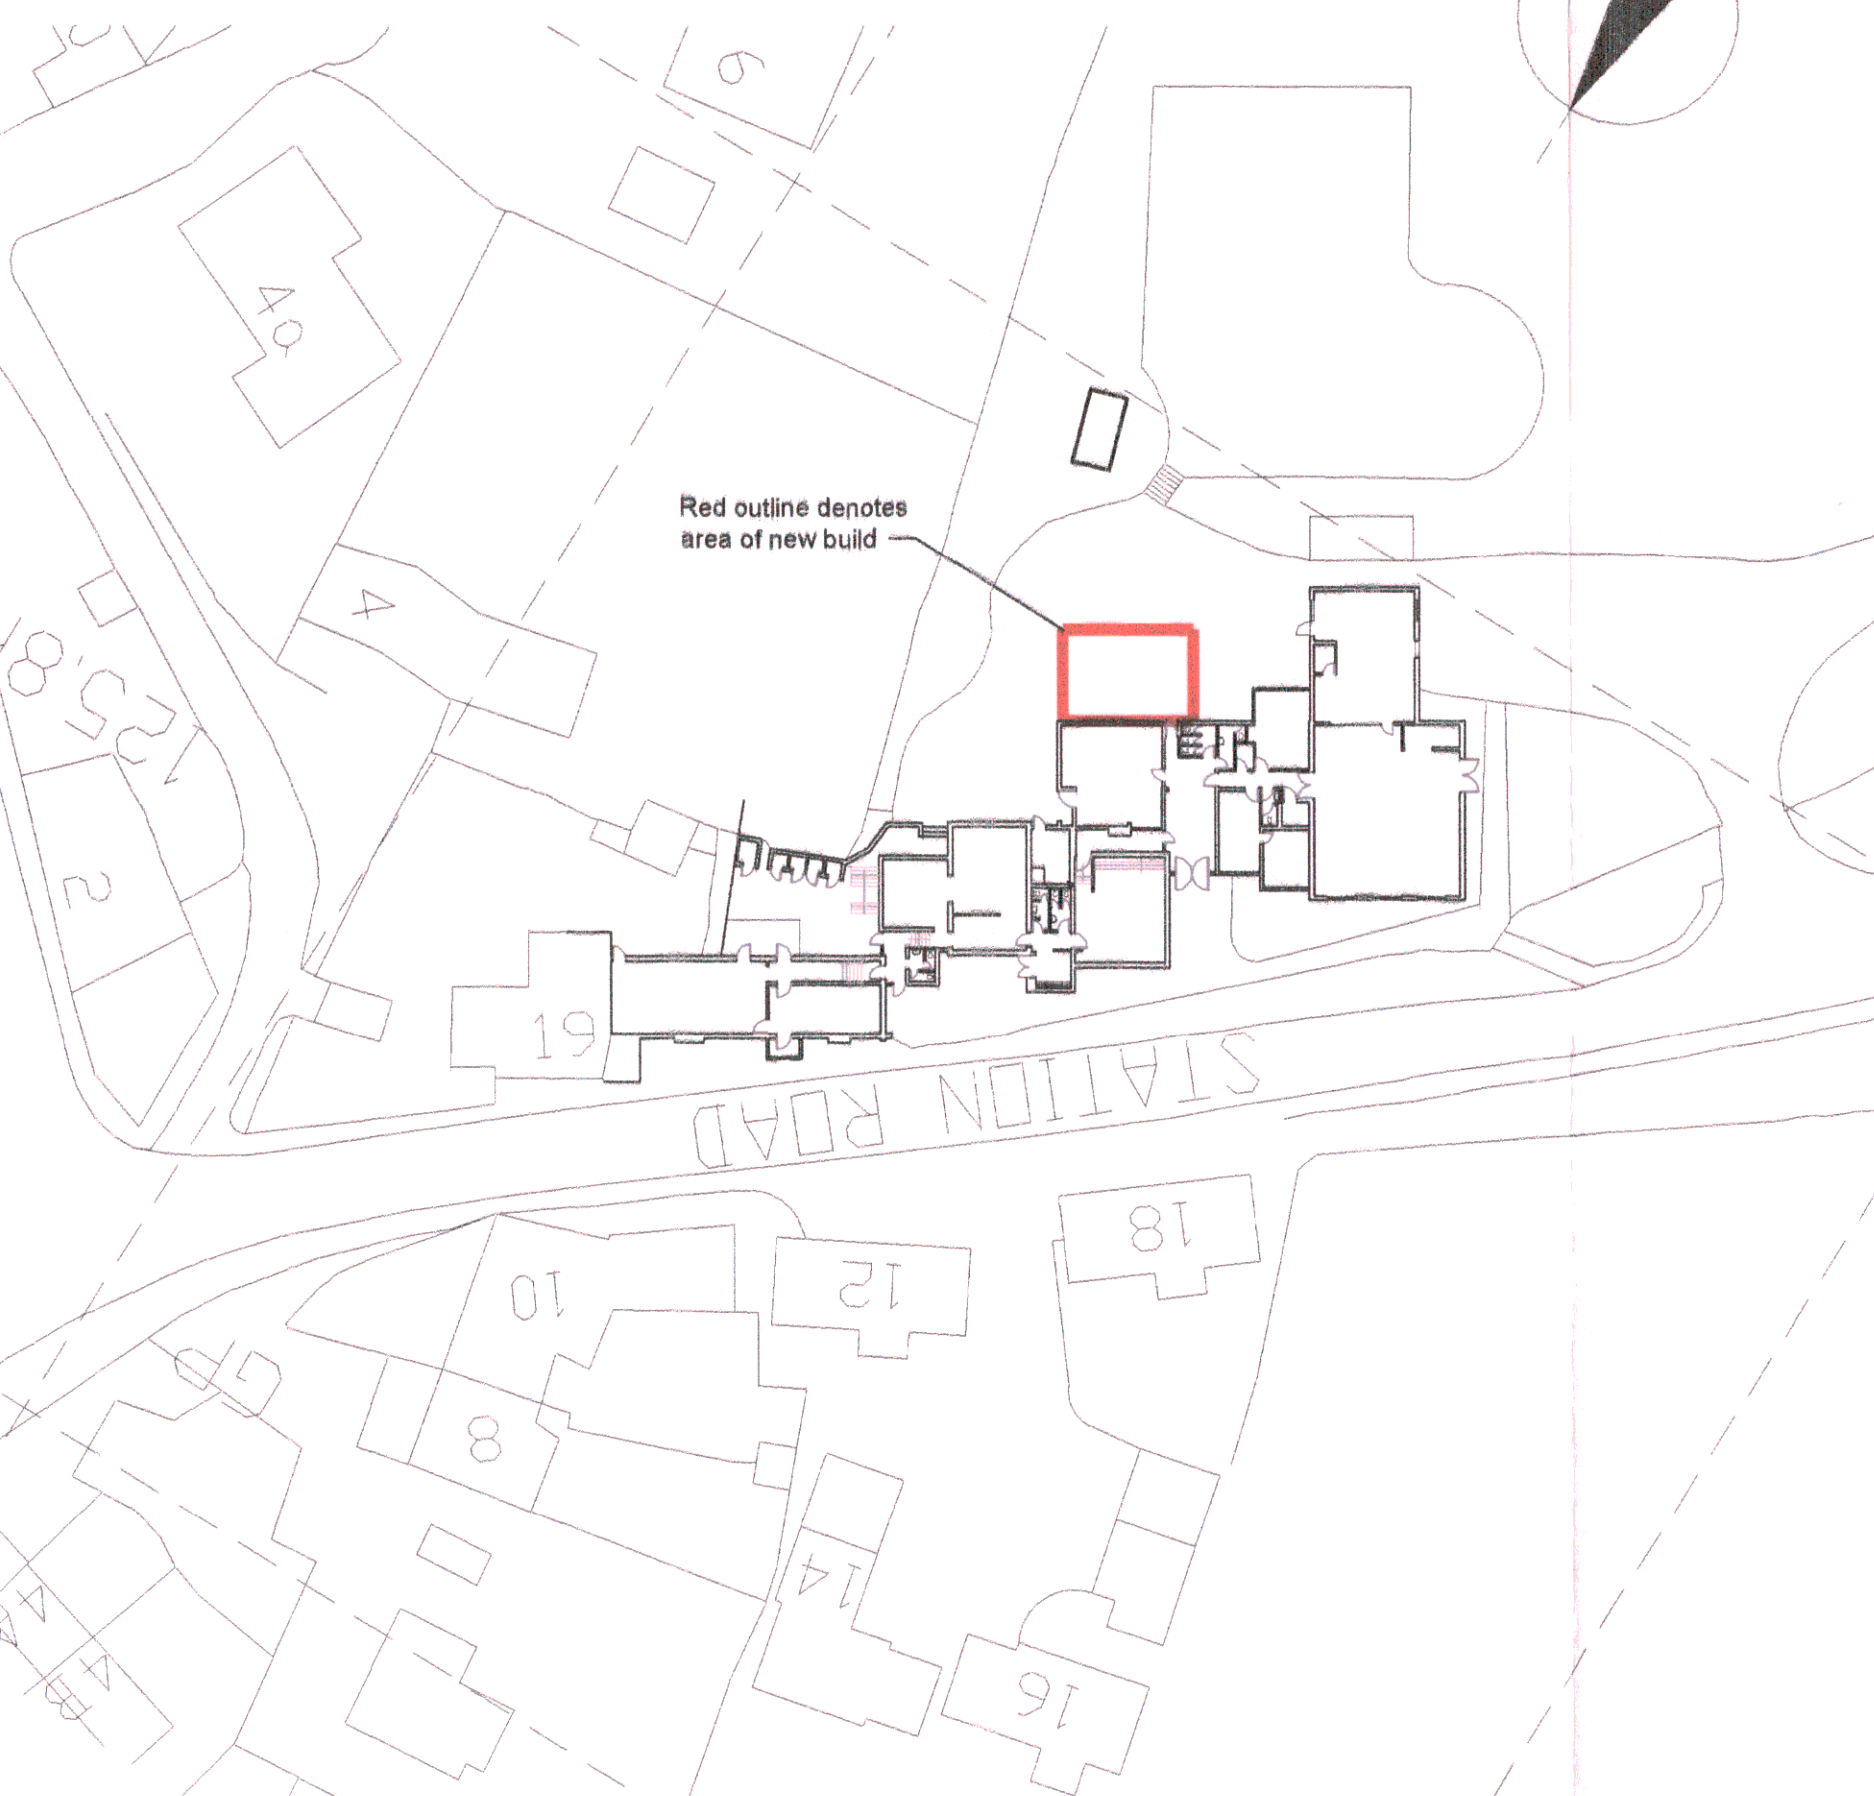

Site Plan - 1:1250

Site Area:
 10116 sq m
 2.499 Acres
 1.011 Hectares


NORTHAMPTONSHIRE
 COUNTY COUNCIL
 20 DEC 2006
 GROWTH MANAGEMENT




Width / frontage dims as noted

Refer drawing 02 for contractors compound / working area.

178 Bush Hill,
 Northampton NN3 2PG
 twilson.design@bopenworld.com
 Tel: 01604 400152 - 0794 9424 104
 Project: Helmdon Primary School
 Title: Existing Site Plans
 Dwg No: 754/01
 Scale: As shown Rev: Date: 21/11/06

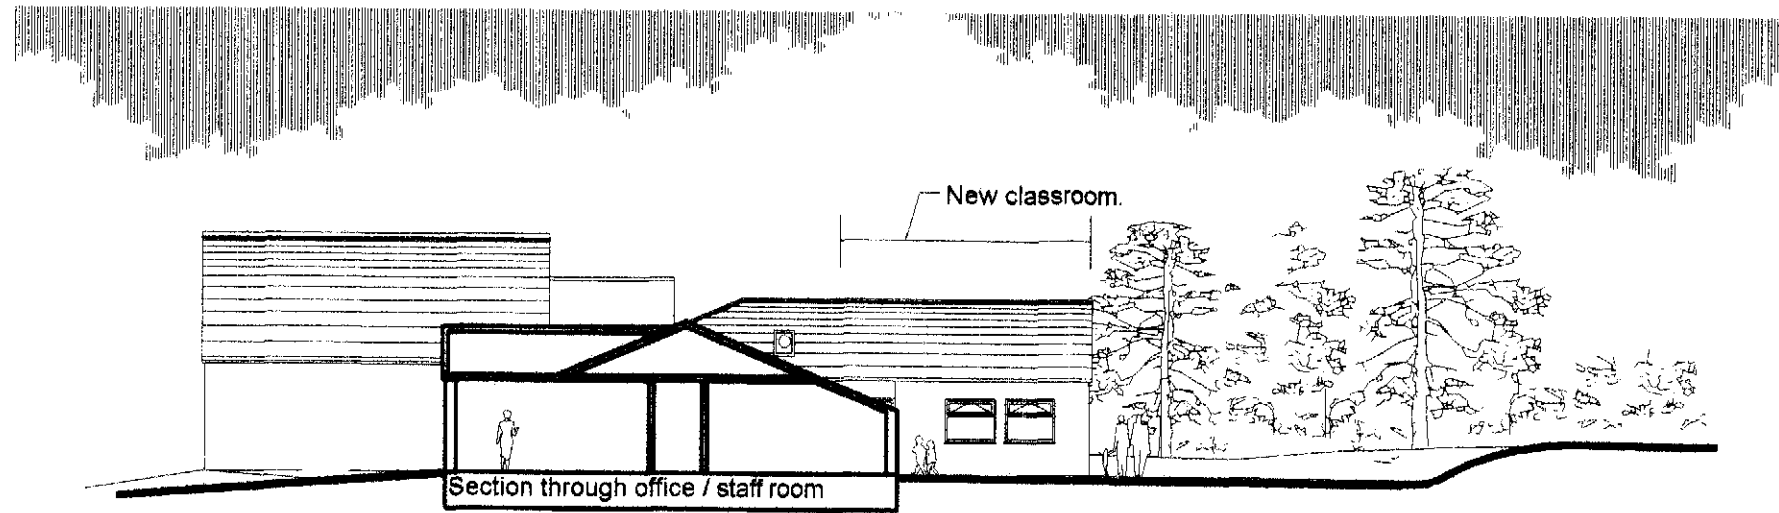

Proposed West elevation - 1:200 (A - A)

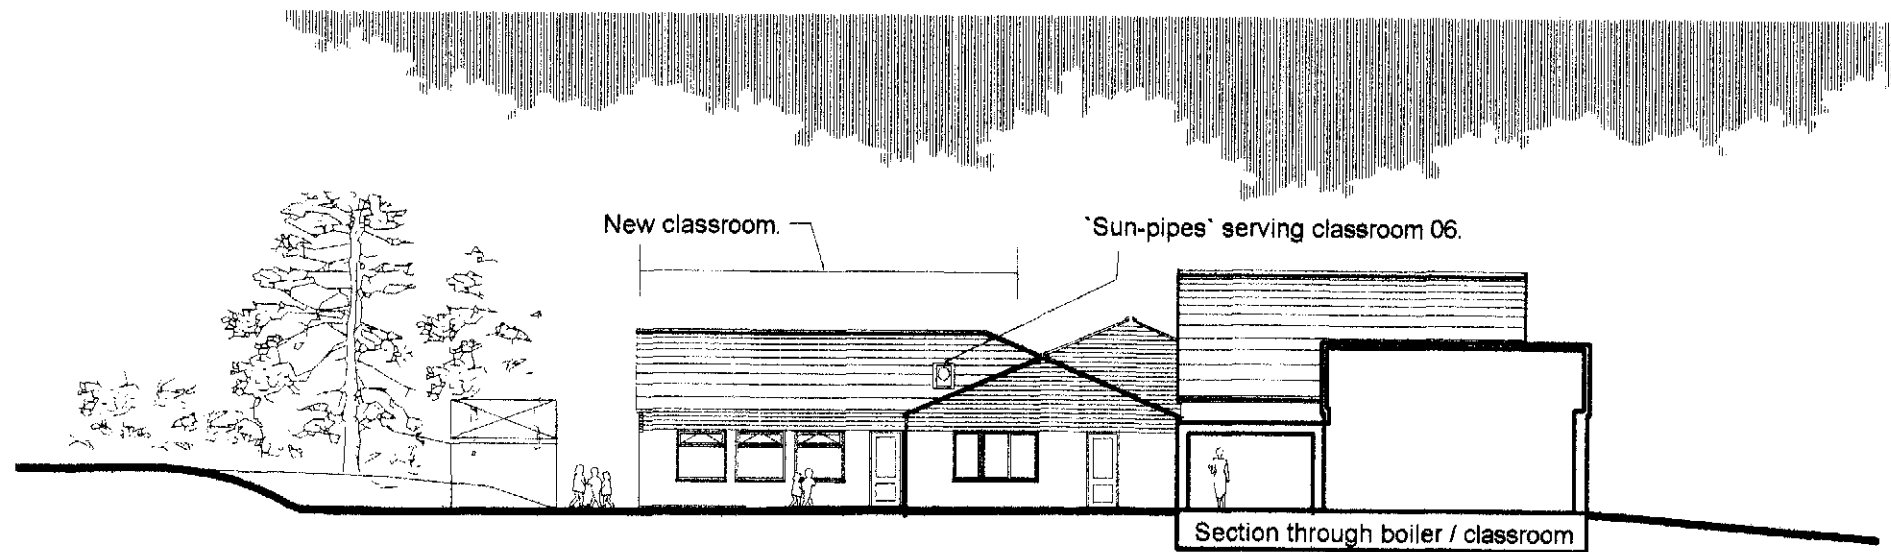


Proposed East elevation - 1:200 (B - B)

NORTHAMPTONSHIRE
COUNTY COUNCIL
20 DEC 2006
GROWTH MANAGEMENT



178 Bush Hill,
Northampton NN3 2PG
twilson.design@bopenworld.com
Tel: 01604 400152 - 0784 9424 104
Project: Helmdon Primary
School
Title: Proposed elevations
Dwg No: 754/05
Scale: 1:200 Rev: Date: 21/11/06

For section / viewing line refer drawing 04

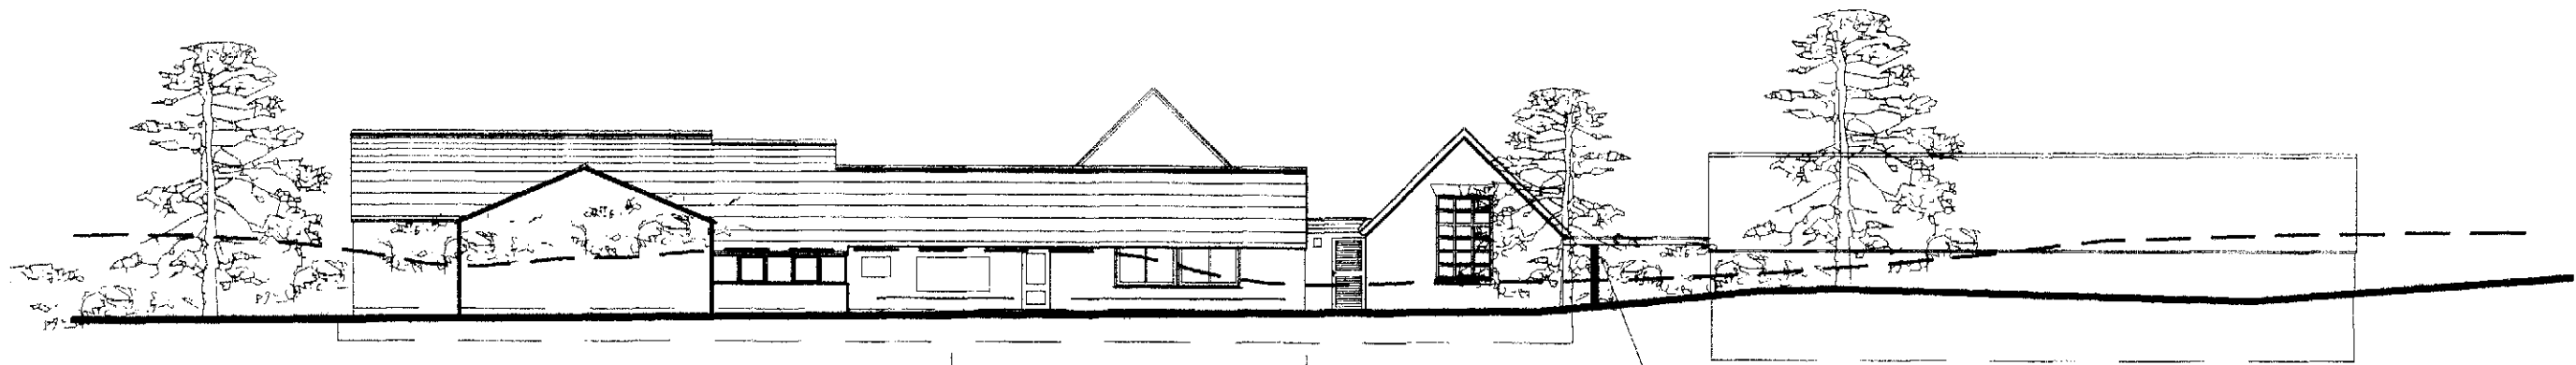

Existing South elevation - 1:200


Proposed area for new classroom.

Elevations partly obscured by ground levels / vegetation - as dashed line - largely omitted for clarity.

view point as elevation above




Existing Ground Floor Plan - 1:200

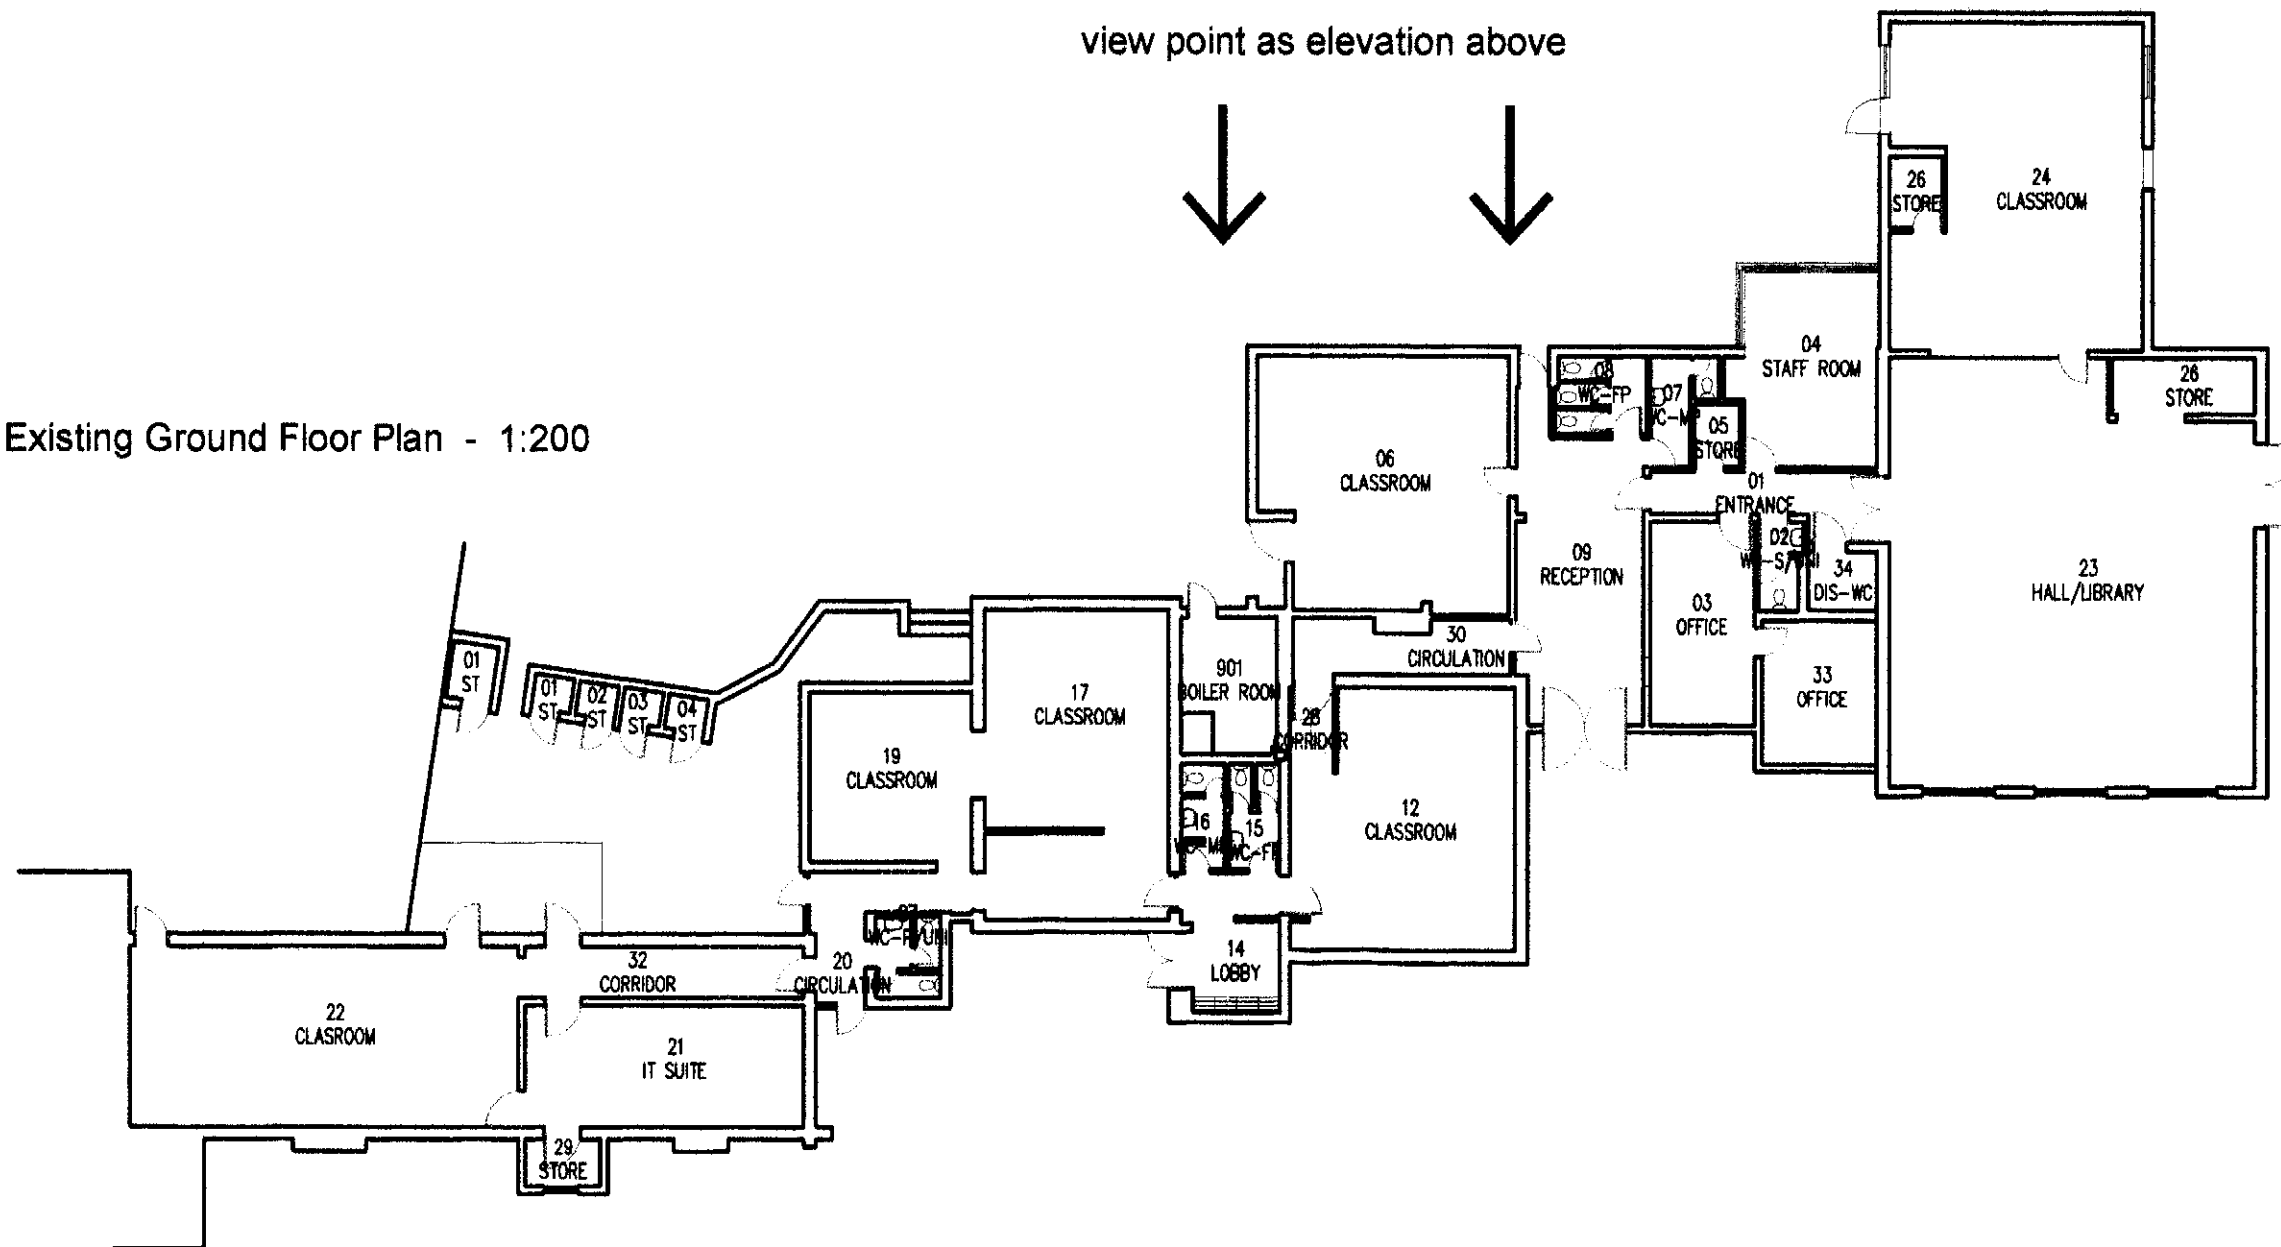

NORTHAMPTONSHIRE
COUNTY COUNCIL
20 DEC 2006
GROWTH MANAGEMENT


WILSON
design
178 Bush Hill,
Northampton NN3 2PG
bwilson.design@btopenworld.com
Tel: 01604 400152 - 0794 9424 104
Project: **Helmdon Primary School**
Title: **Existing elevation & floor plan**
Dwg No: 754/03
Scale: 1:200 Rev: Date: 21/11/06

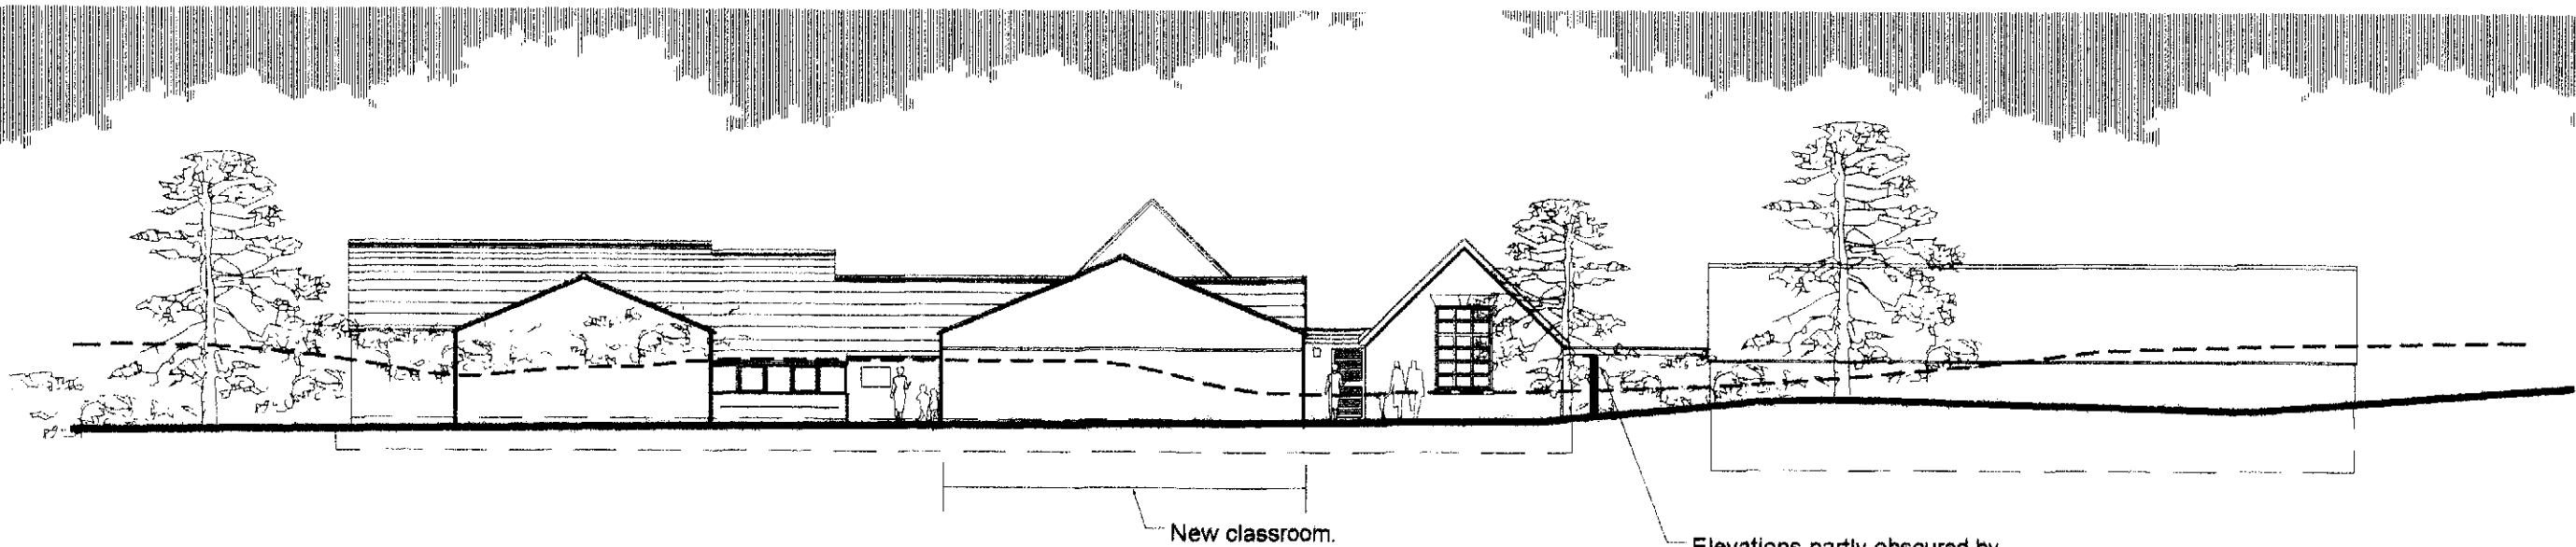

Proposed South elevation - 1:200

Elevations partly obscured by ground levels / vegetation - as dashed line - largely omitted for clarity.

Proposed Ground Floor Plan - 1:200

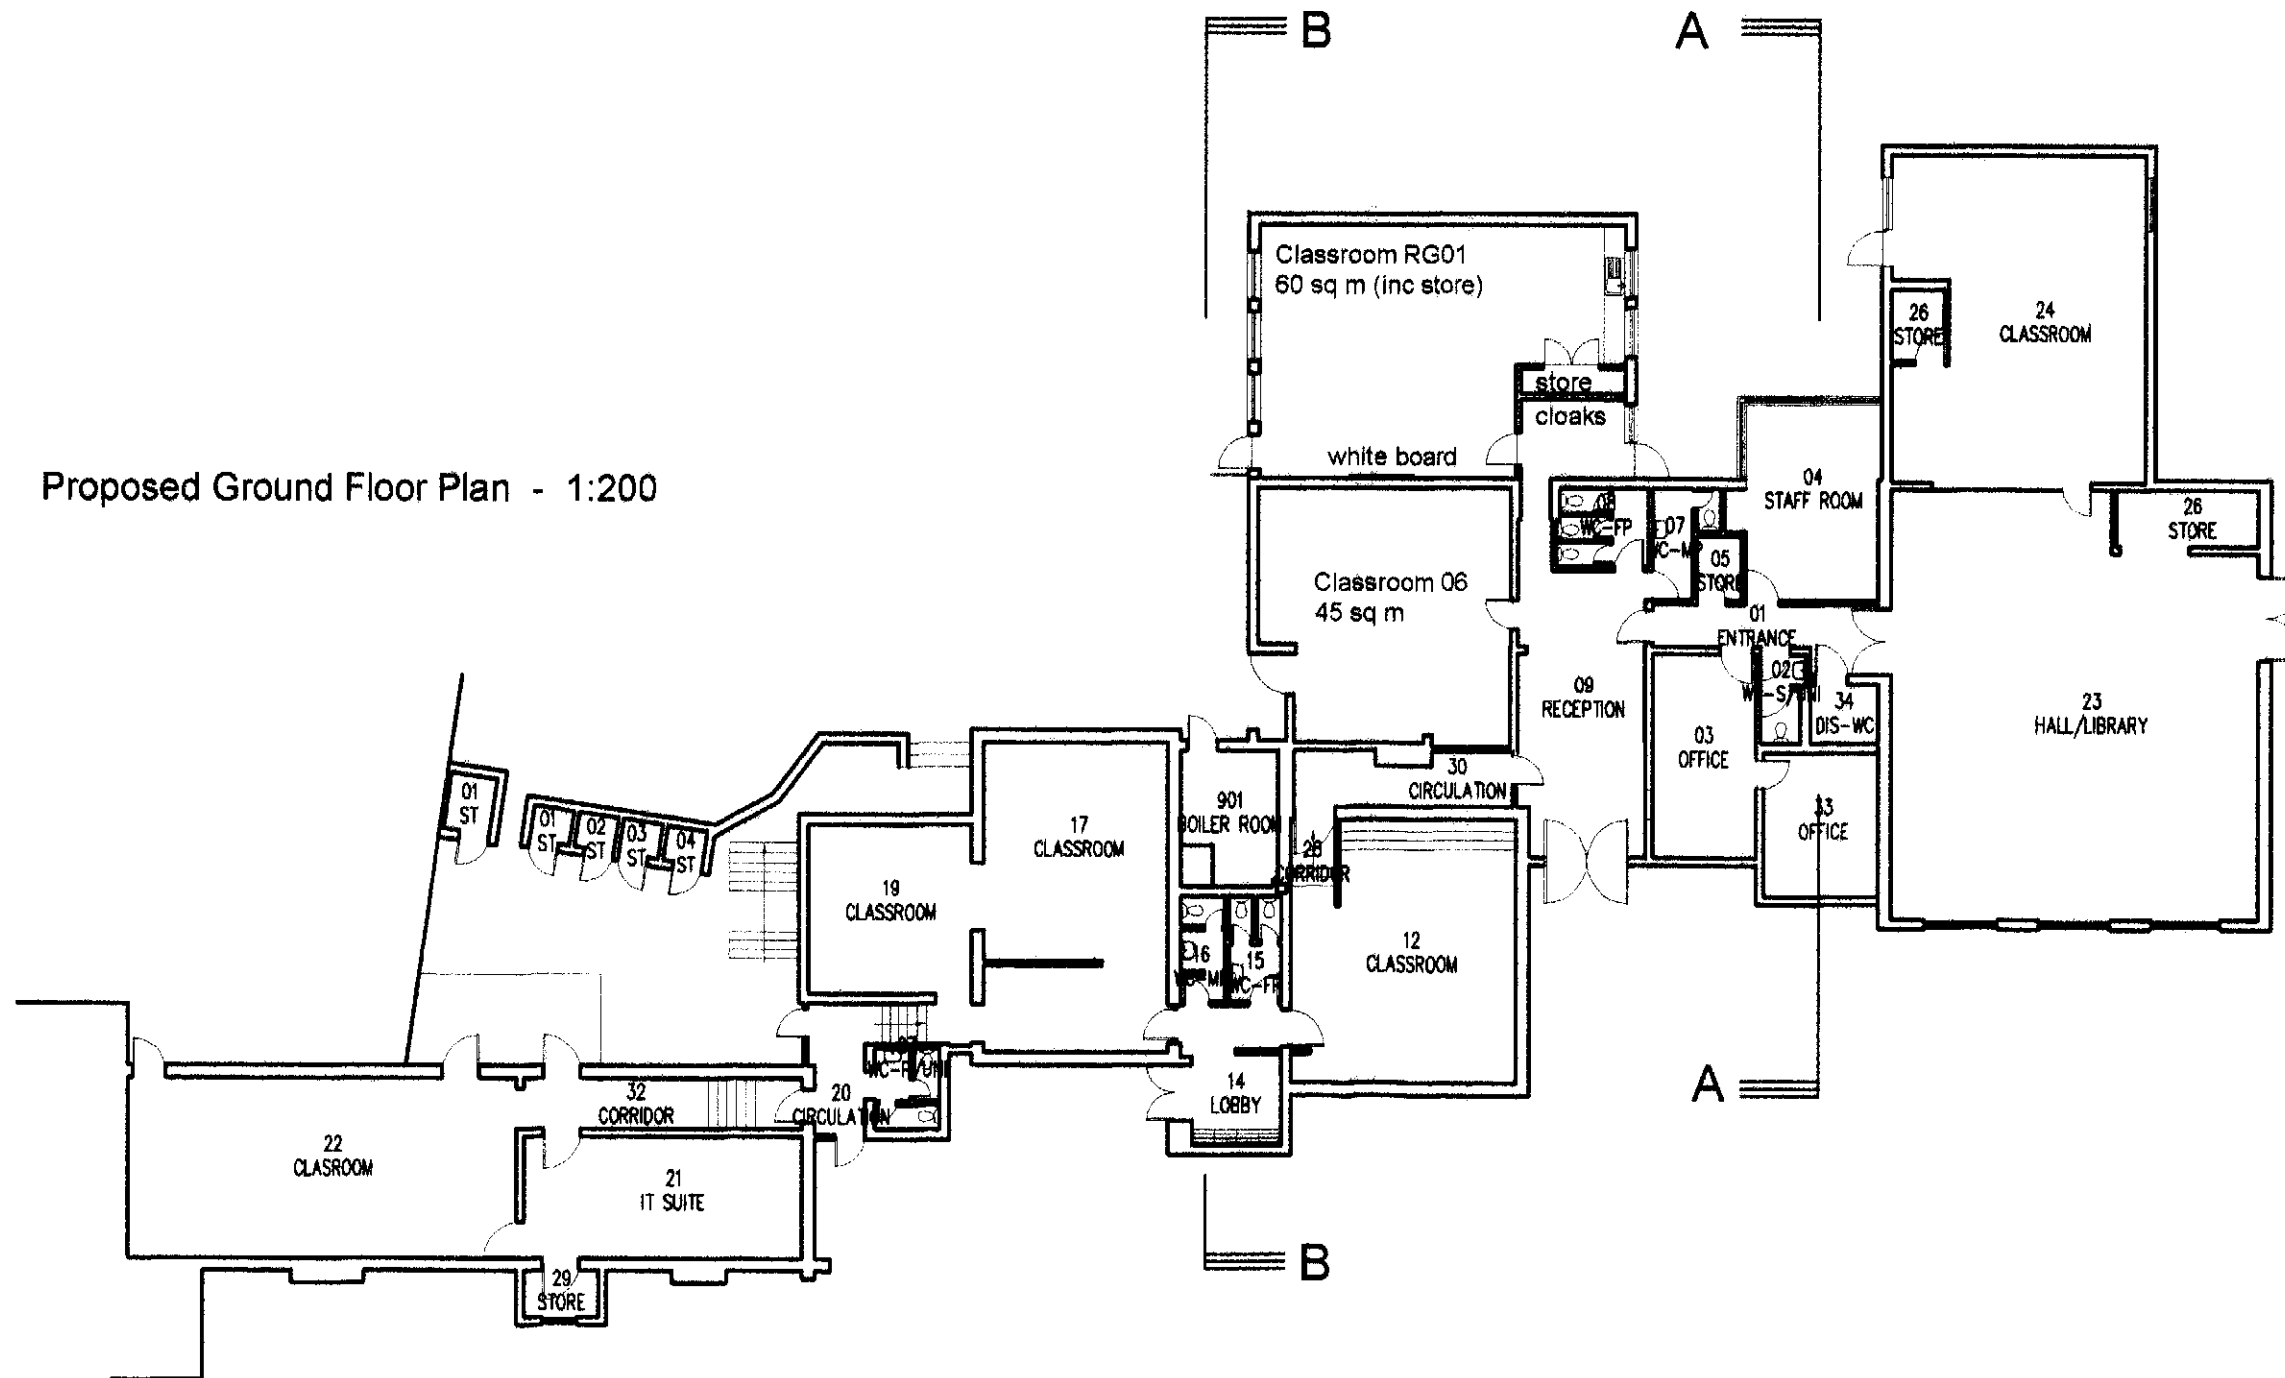

NORTHAMPTONSHIRE
COUNTY COUNCIL
20 DEC 2006
GROWTH MANAGEMENT

WILSON		
design		
178 Bush Hill, Northampton NN3 2PG bwilson.design@bopenworld.com Tel: 01804 400152 - 0794 9424 104		
Project: Helmdon Primary School		
Title: Proposed elevation & floor plan		
Dwg No: 754/04		
Scale: 1:200	Rev:	Date: 21/11/06