


All drawings to be made in accordance with the British Standards Institute (BSI) specifications to be provided to these standards. Any green indicator on this drawing are for guidance only and are not to be used for any other purpose. The drawing is the property of GPP Planning Limited. Copyright is reserved by them and the drawing is based on the condition that it is not to be reproduced, stored or distributed to any unauthorised person, their family or its part without the written consent in writing of GPP Planning Limited.
 © 2012 GPP Planning Limited. All rights reserved.

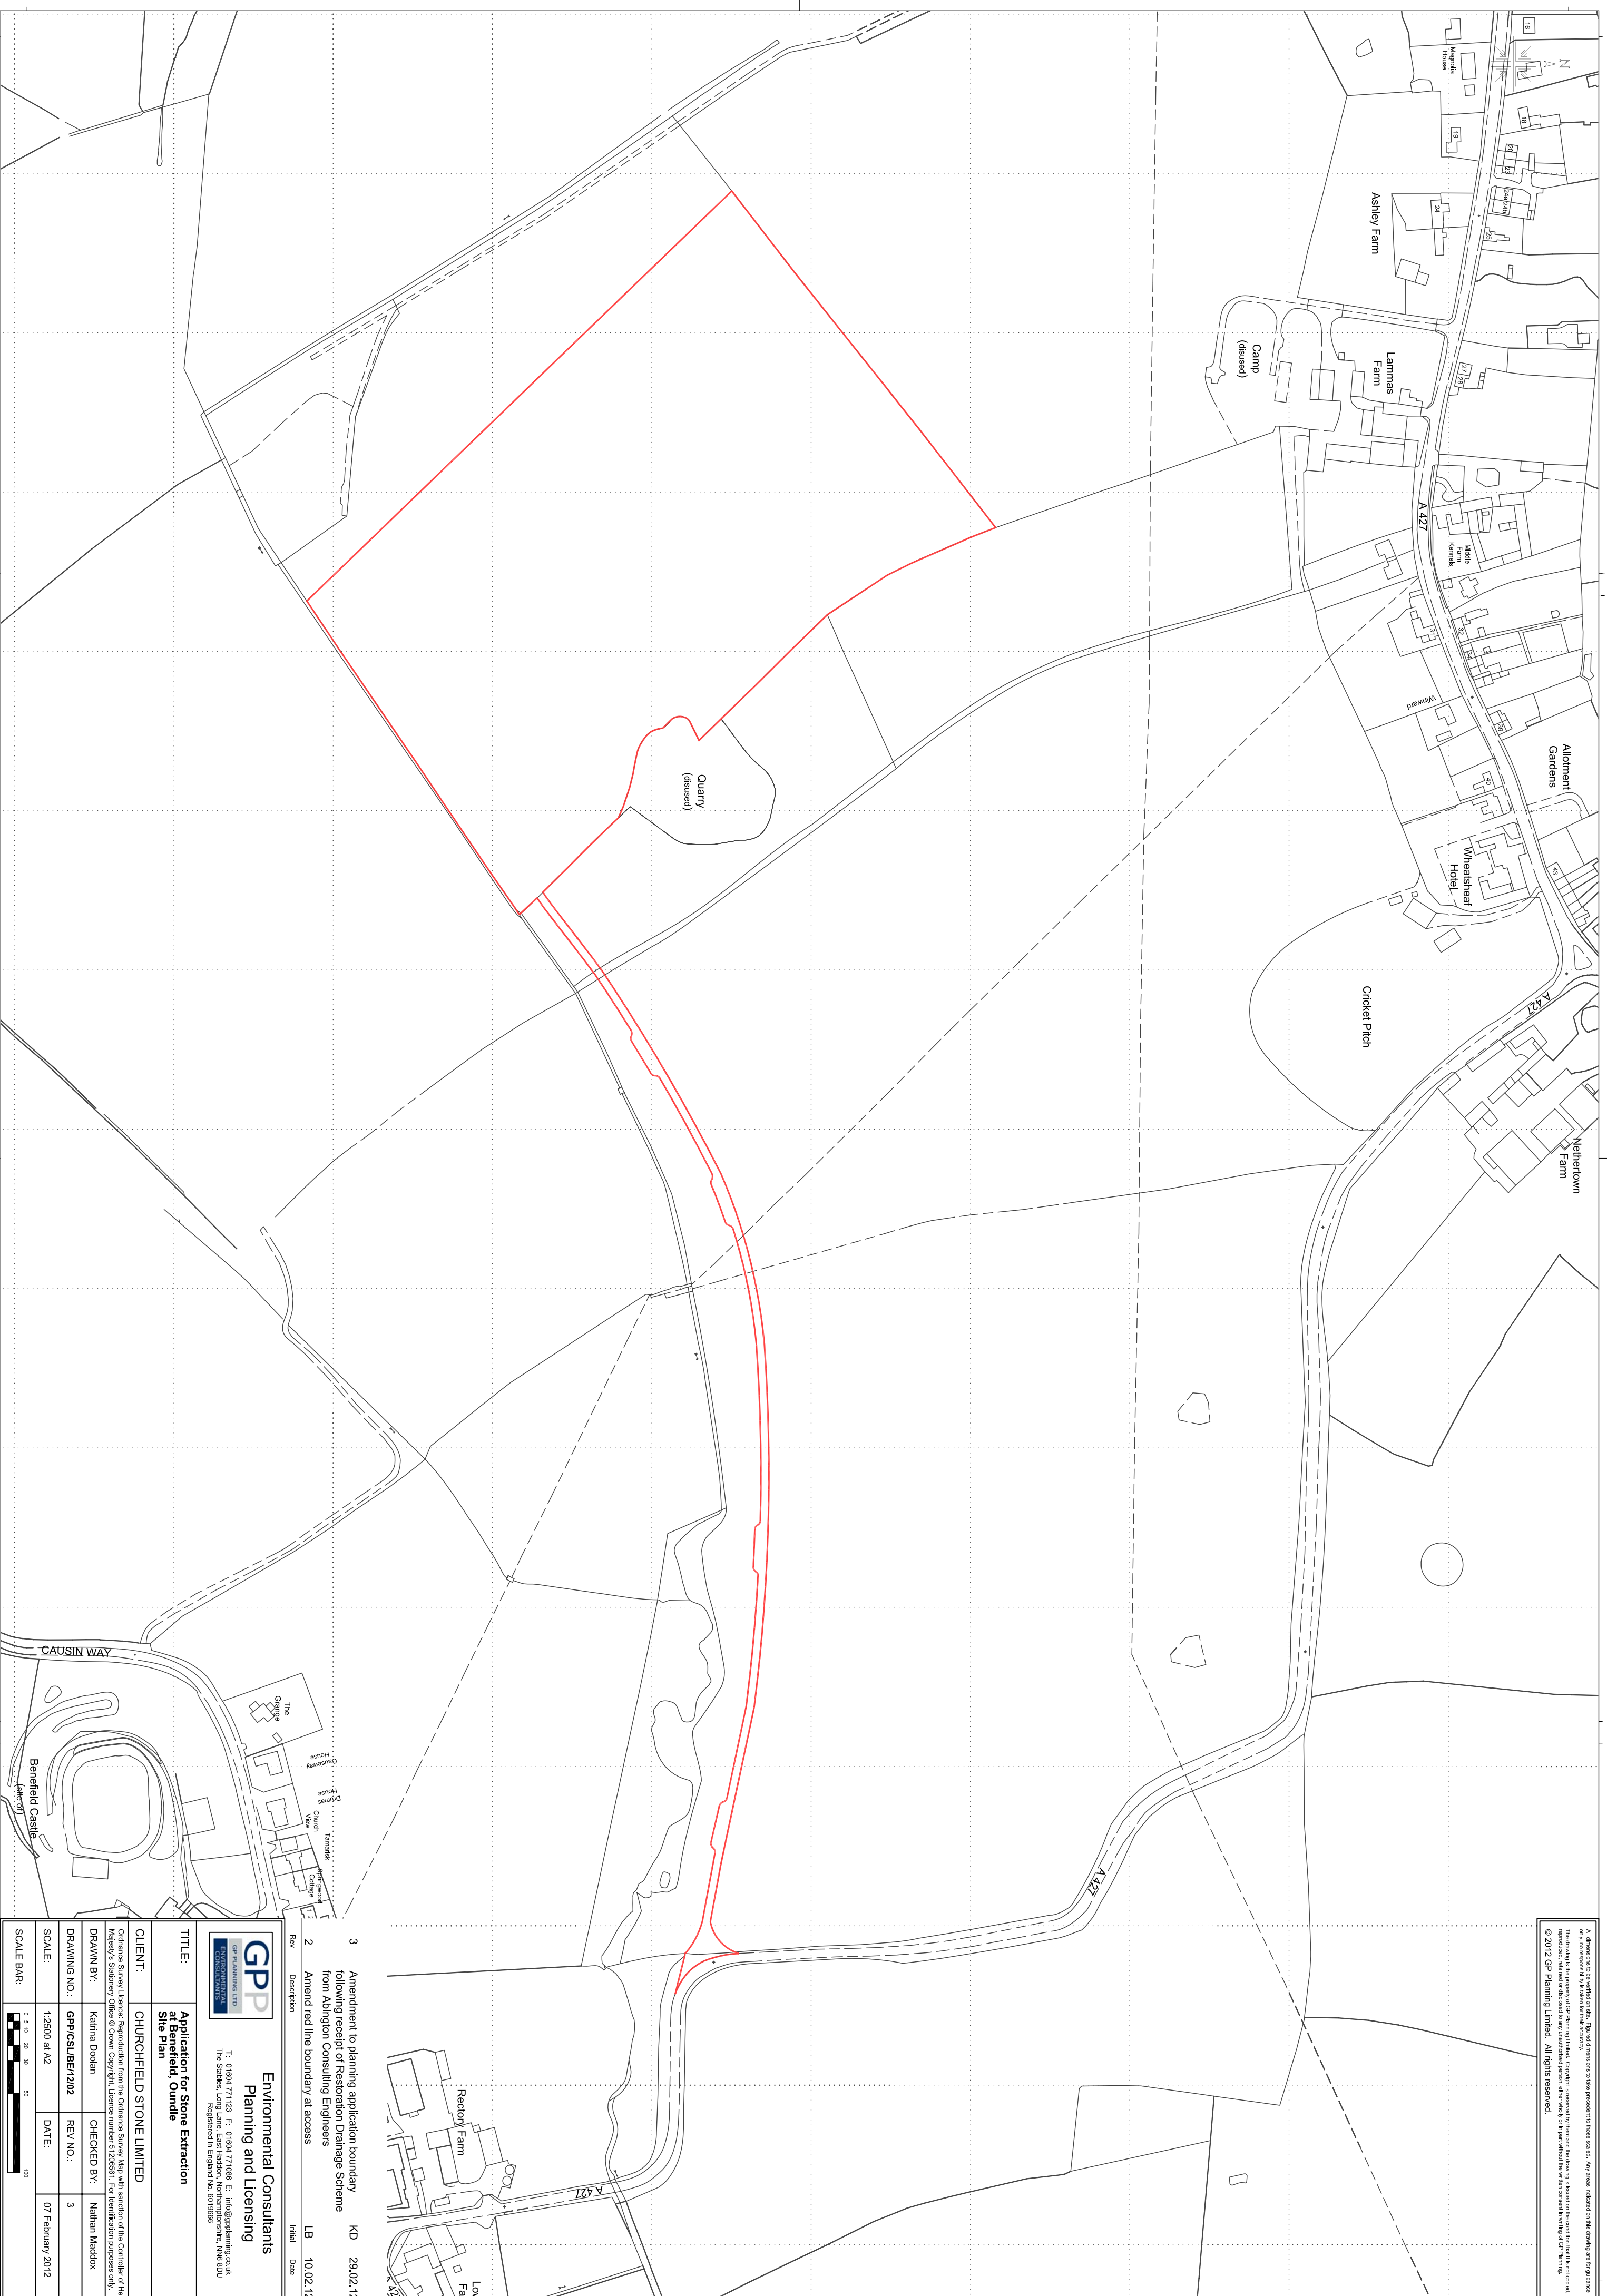

Rev	Description	Initial	Date
3	Amendment to planning application boundary following receipt of Restoration Drainage Scheme from Abington Consulting Engineers	LB	29.02.12
2	Amend red line boundary at access	LB	10.02.12
1			

GPP
 ENVIRONMENTAL CONSULTANTS LTD
 Environmental Consultants
 Planning and Licensing
 T: 01604 771123 F: 01604 771085 E: info@gppplanning.co.uk
 The Stables, Long Sandwell, Walsley, Walsley, WVB 5DU

TITLE: Application for Stone Extraction at Benfield Castle Site Plan

CLIENT: CHURCHFIELD STONE LIMITED

DRAWN BY: Katrina Doolan

CHECKED BY: Nathan Maddox

REV. NO.: 3

DATE: 07 February 2012

SCALE: 1:2500 at A2

SCALE BAR: 0 10 20 30 40 50 60 70 80 90 100

ORIGINAL A2 SIZE SHEET