
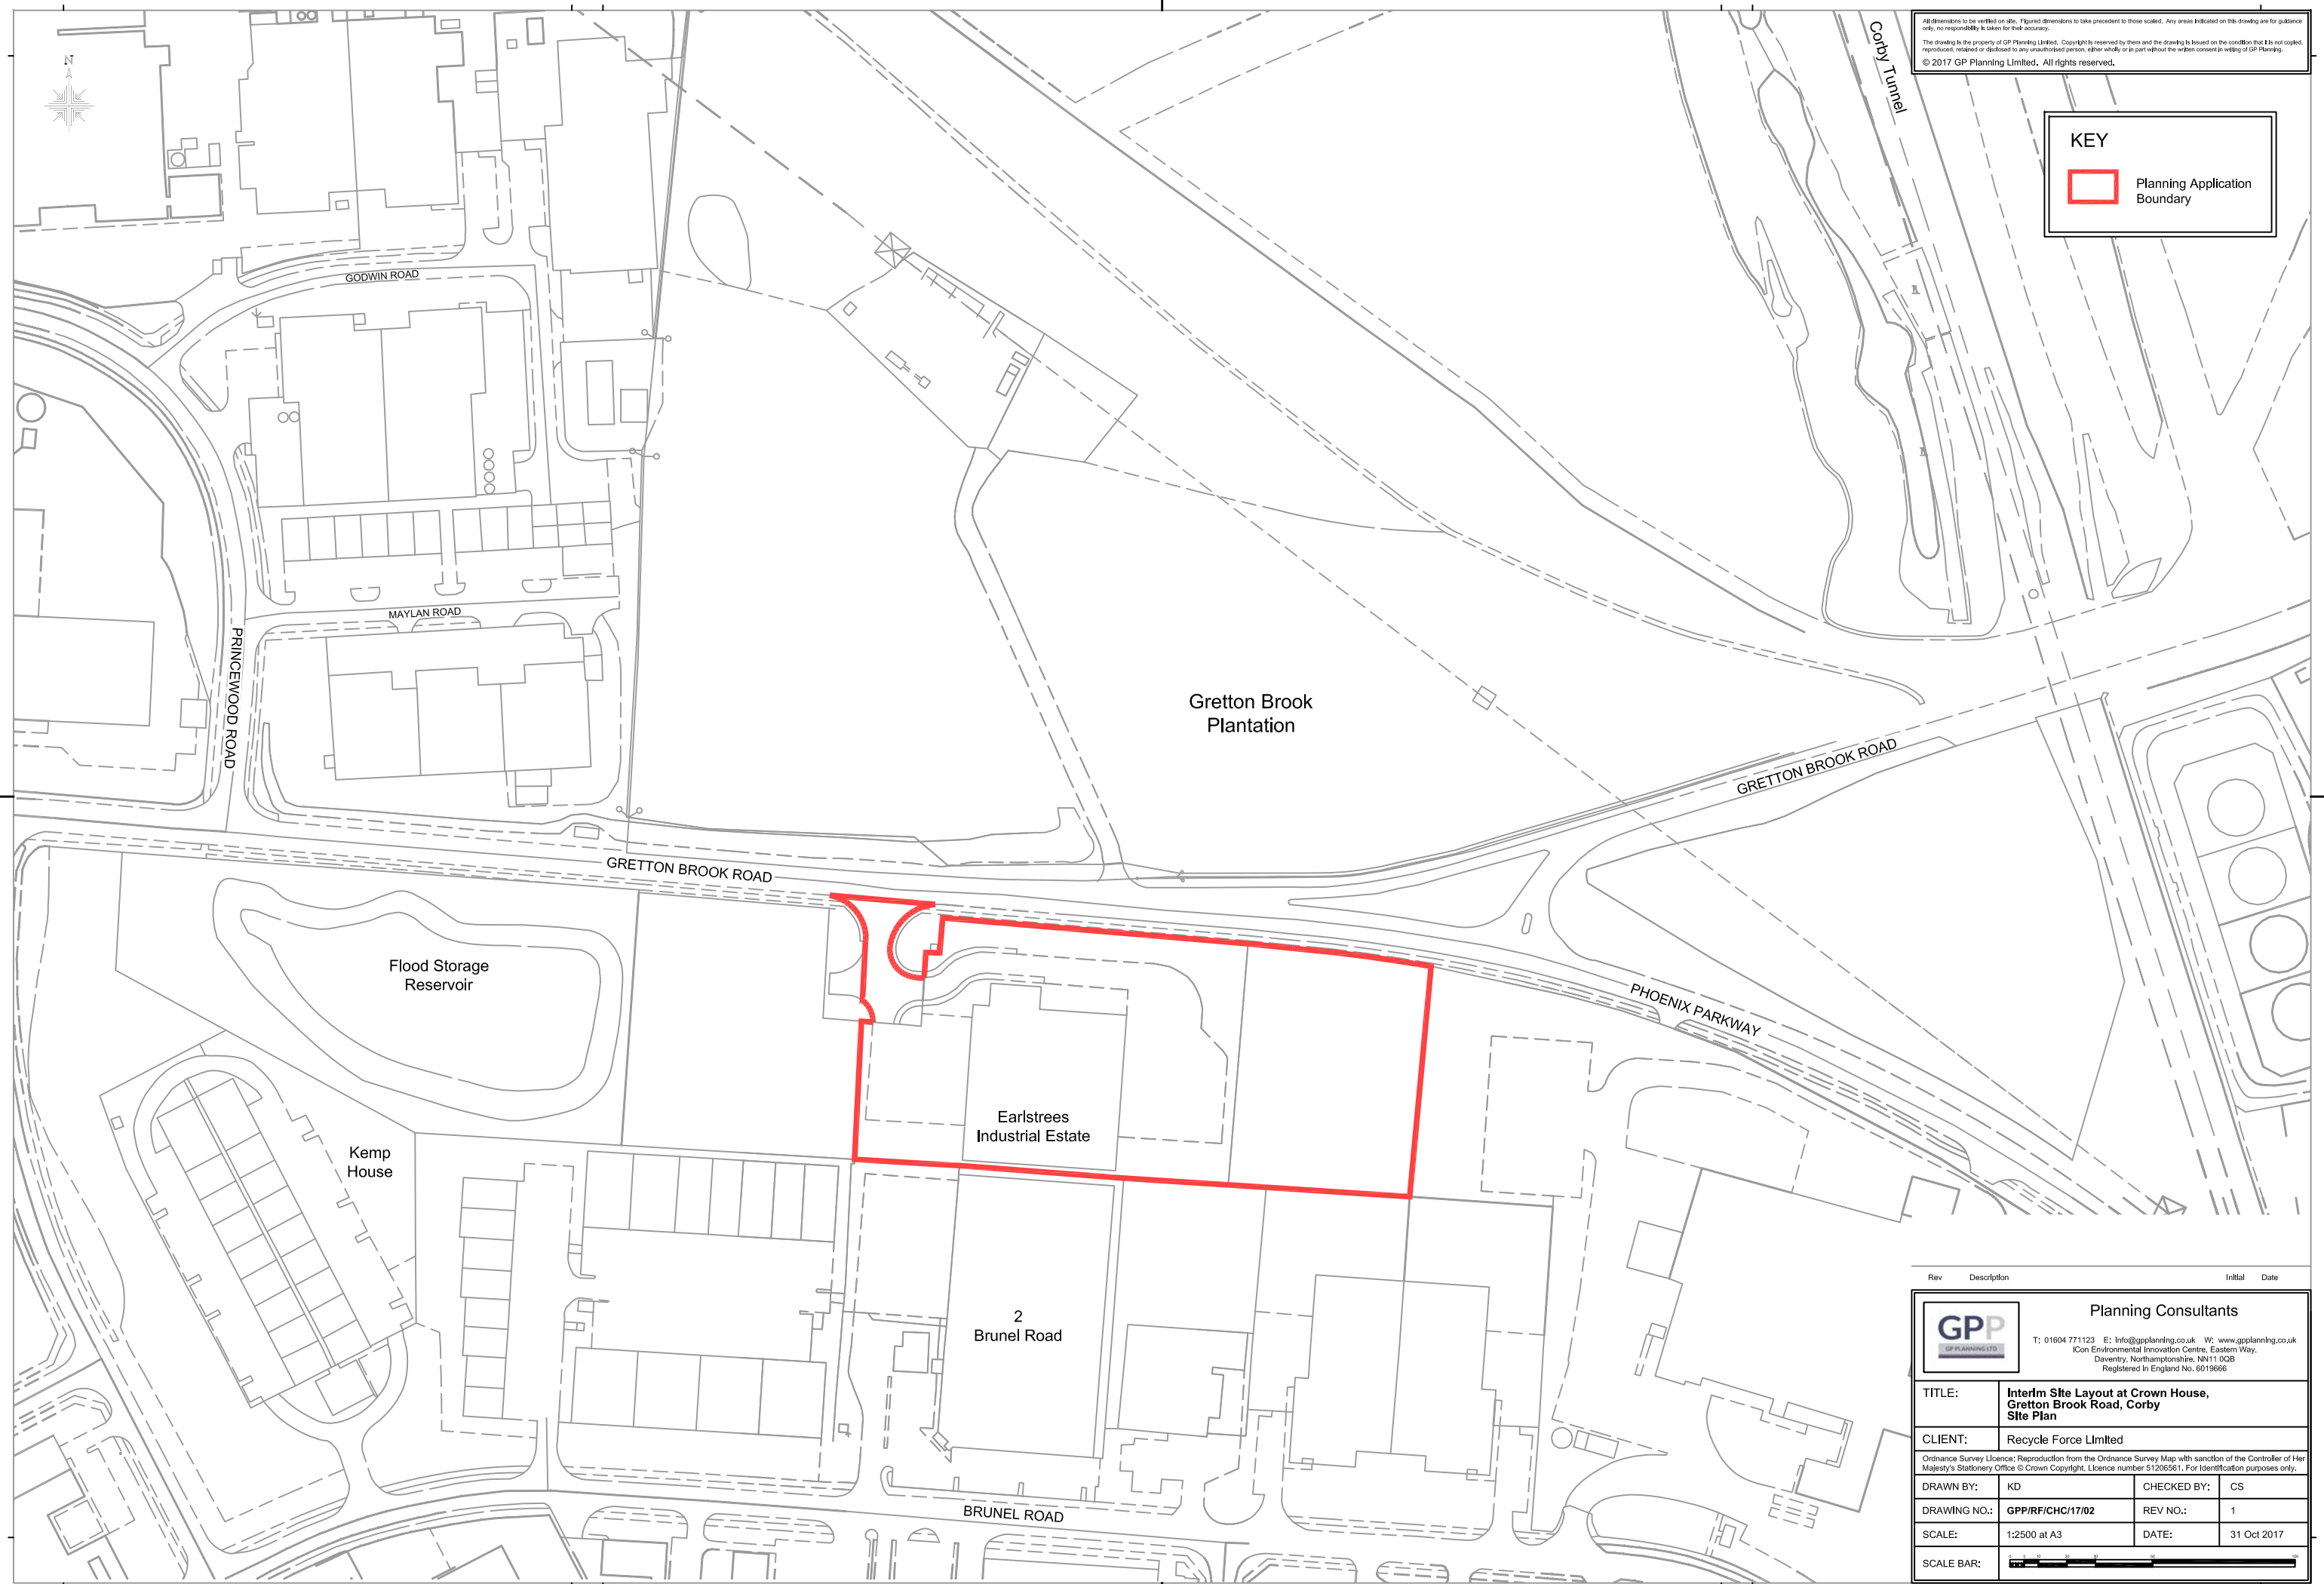





All dimensions to be verified on site. Figured dimensions to take precedence to those scaled. Any areas indicated on this drawing are for guidance only, no responsibility is taken for their accuracy.
 The drawing is the property of GPP Planning Limited. Copyright is reserved by them and the drawing is issued on the condition that it is not copied, reproduced, retained or disclosed to any unauthorised person, either wholly or in part without the written consent in writing of GPP Planning.
 © 2017 GPP Planning Limited. All rights reserved.

KEY

 Planning Application Boundary



Rev	Description	Initial	Date
 Planning Consultants T: 01604 771123 E: info@gppanning.co.uk W: www.gppanning.co.uk ICon Environmental Innovation Centre, Eastern Way, Doveney, Northamptonshire, NN11 0CS Registered in England No. 6019666			
TITLE:		Interim Site Layout at Crown House, Gretton Brook Road, Corby Site Plan	
CLIENT:		Recycle Force Limited	
<small>Ordnance Survey Licence; Reproduction from the Ordnance Survey Map with sanction of the Controller of Her Majesty's Stationery Office © Crown Copyright. Licence number 51206561. For Identification purposes only.</small>			
DRAWN BY:	KD	CHECKED BY:	CS
DRAWING NO.:	GPP/RF/CHC/17/02	REV NO.:	1
SCALE:	1:2500 at A3	DATE:	31 Oct 2017
SCALE BAR:			