


Proposed extension  
Proposed canopy and  
external ramp to building

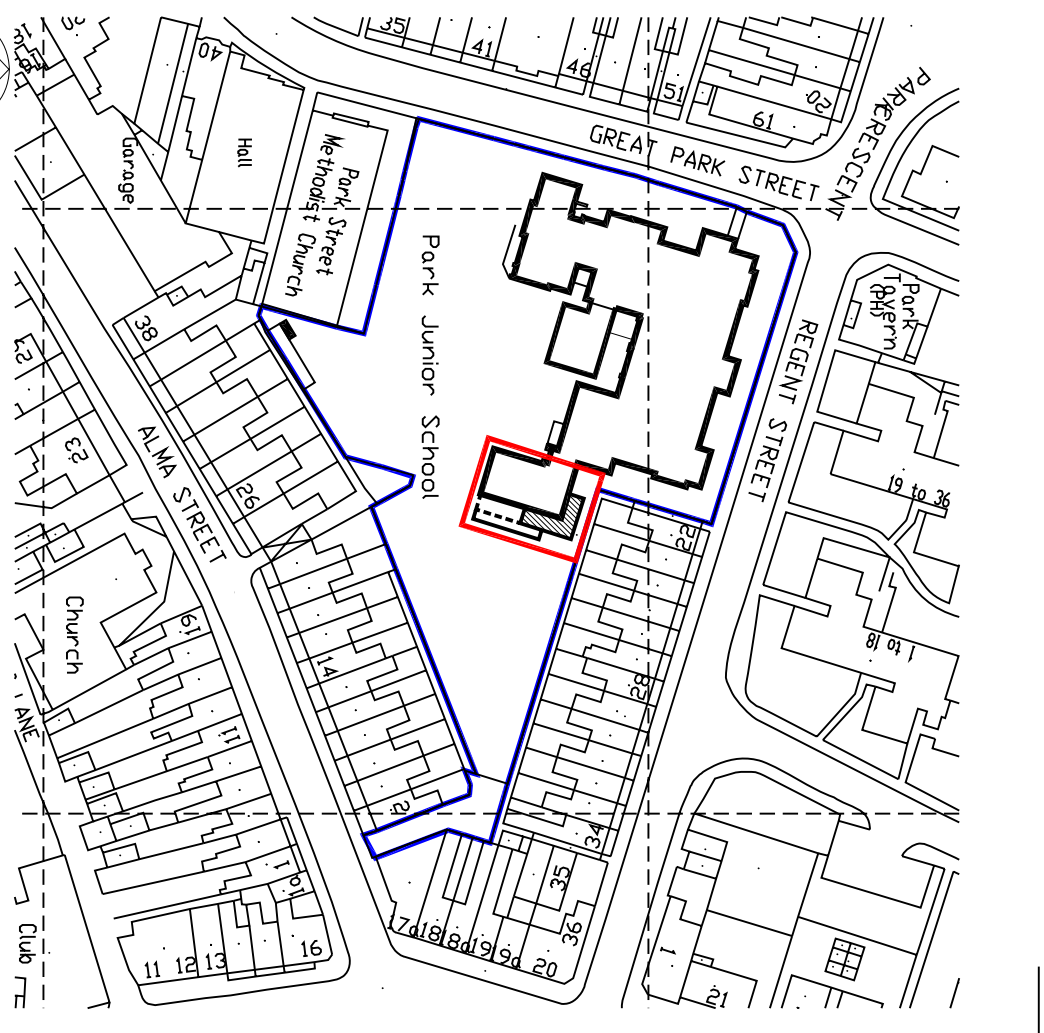

Ordnance Survey © Crown copyright 2009  
All rights reserved. Licence number 100006568



PLANNING APPLICATION  
AMENDMENT: 11.05.09  
DATE: A  
PROJECT: PROPOSED ALTERATIONS & EXTENSION  
AT  
PARK JUNIOR SCHOOL  
GREAT PARK STREET  
WELLINGBOROUGH


DRAWING TITLE:  
BLOCK PLAN AS PROPOSED  
AND LOCATION PLAN

DRAWING NO.	REVISION:	DATE	SCALE	DRAWN:	CHECKED:
4511/04	A	MAY 2009	1:500/1250	DRB	AS


ARCHITECTURAL SERVICES & PROJECT MANAGEMENT  
**SURSHAM TOMPKINS & PARTNERS** est. 1961

Collage Farm  
Meads Ashby Road  
Swell  
Northampton  
NN6 0BJ  
Telephone: 01604 64 6566  
Facsimile: 01604 64 6382  
e-mail: info@surshamtompkins.co


THE CONTRACTOR IS TO CHECK AND VERIFY ALL BUILDING AND SITE DIMENSIONS, LEVELS AND SEWER INVERT LEVELS AT CONNECTION POINTS BEFORE WORK START  
THIS DRAWING MUST BE READ WITH AND CHECKED AGAINST ANY STRUCTURAL OR OTHER SPECIALIST DRAWINGS PROVIDED  
ANY DISCREPANCY BETWEEN ISSUED DRAWINGS TO BE REPORTED TO THIS PRACTICE AND VERIFIED BEFORE WORKS STARTS  
© THIS DRAWING AND THE BUILDING WORKS DEPICTED ARE THE COPYRIGHT OF THIS PRACTICE AND MAY NOT BE REPRODUCED EXCEPT BY WRITTEN PERMISSION.

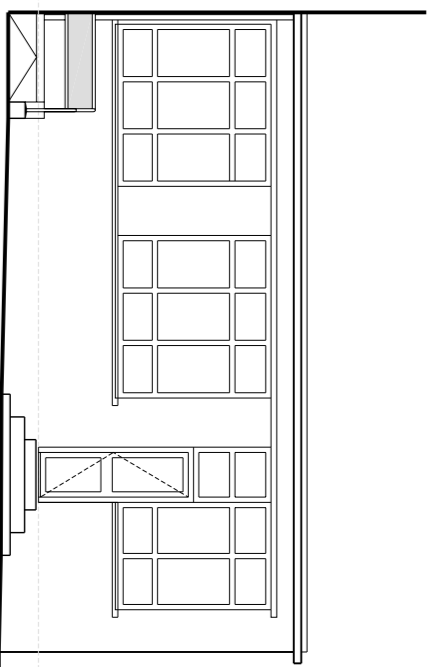


NORTH WEST ELEVATION  
SCALE 1:100

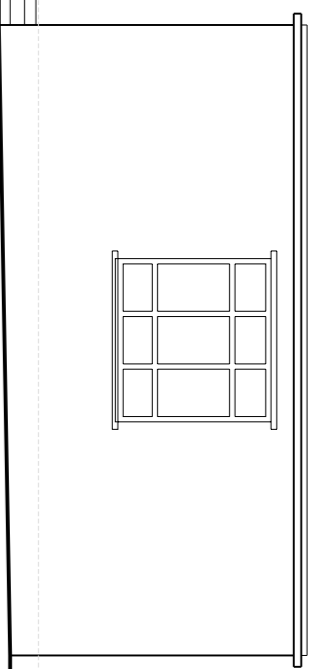


SOUTH WEST ELEVATION  
SCALE 1:100

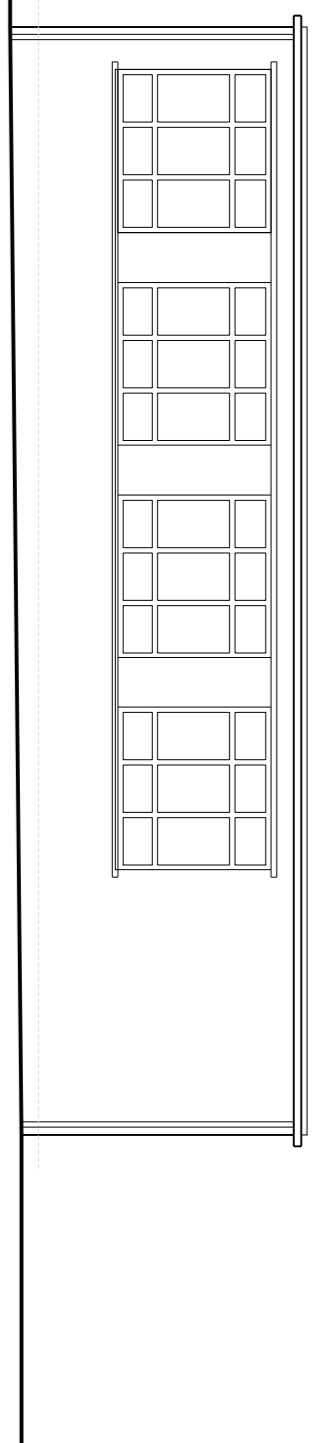

SOUTH EAST ELEVATION  
SCALE 1:100

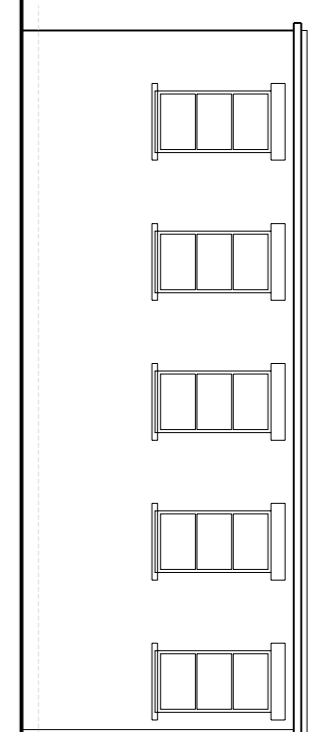

NORTH EAST ELEVATION  
SCALE 1:100

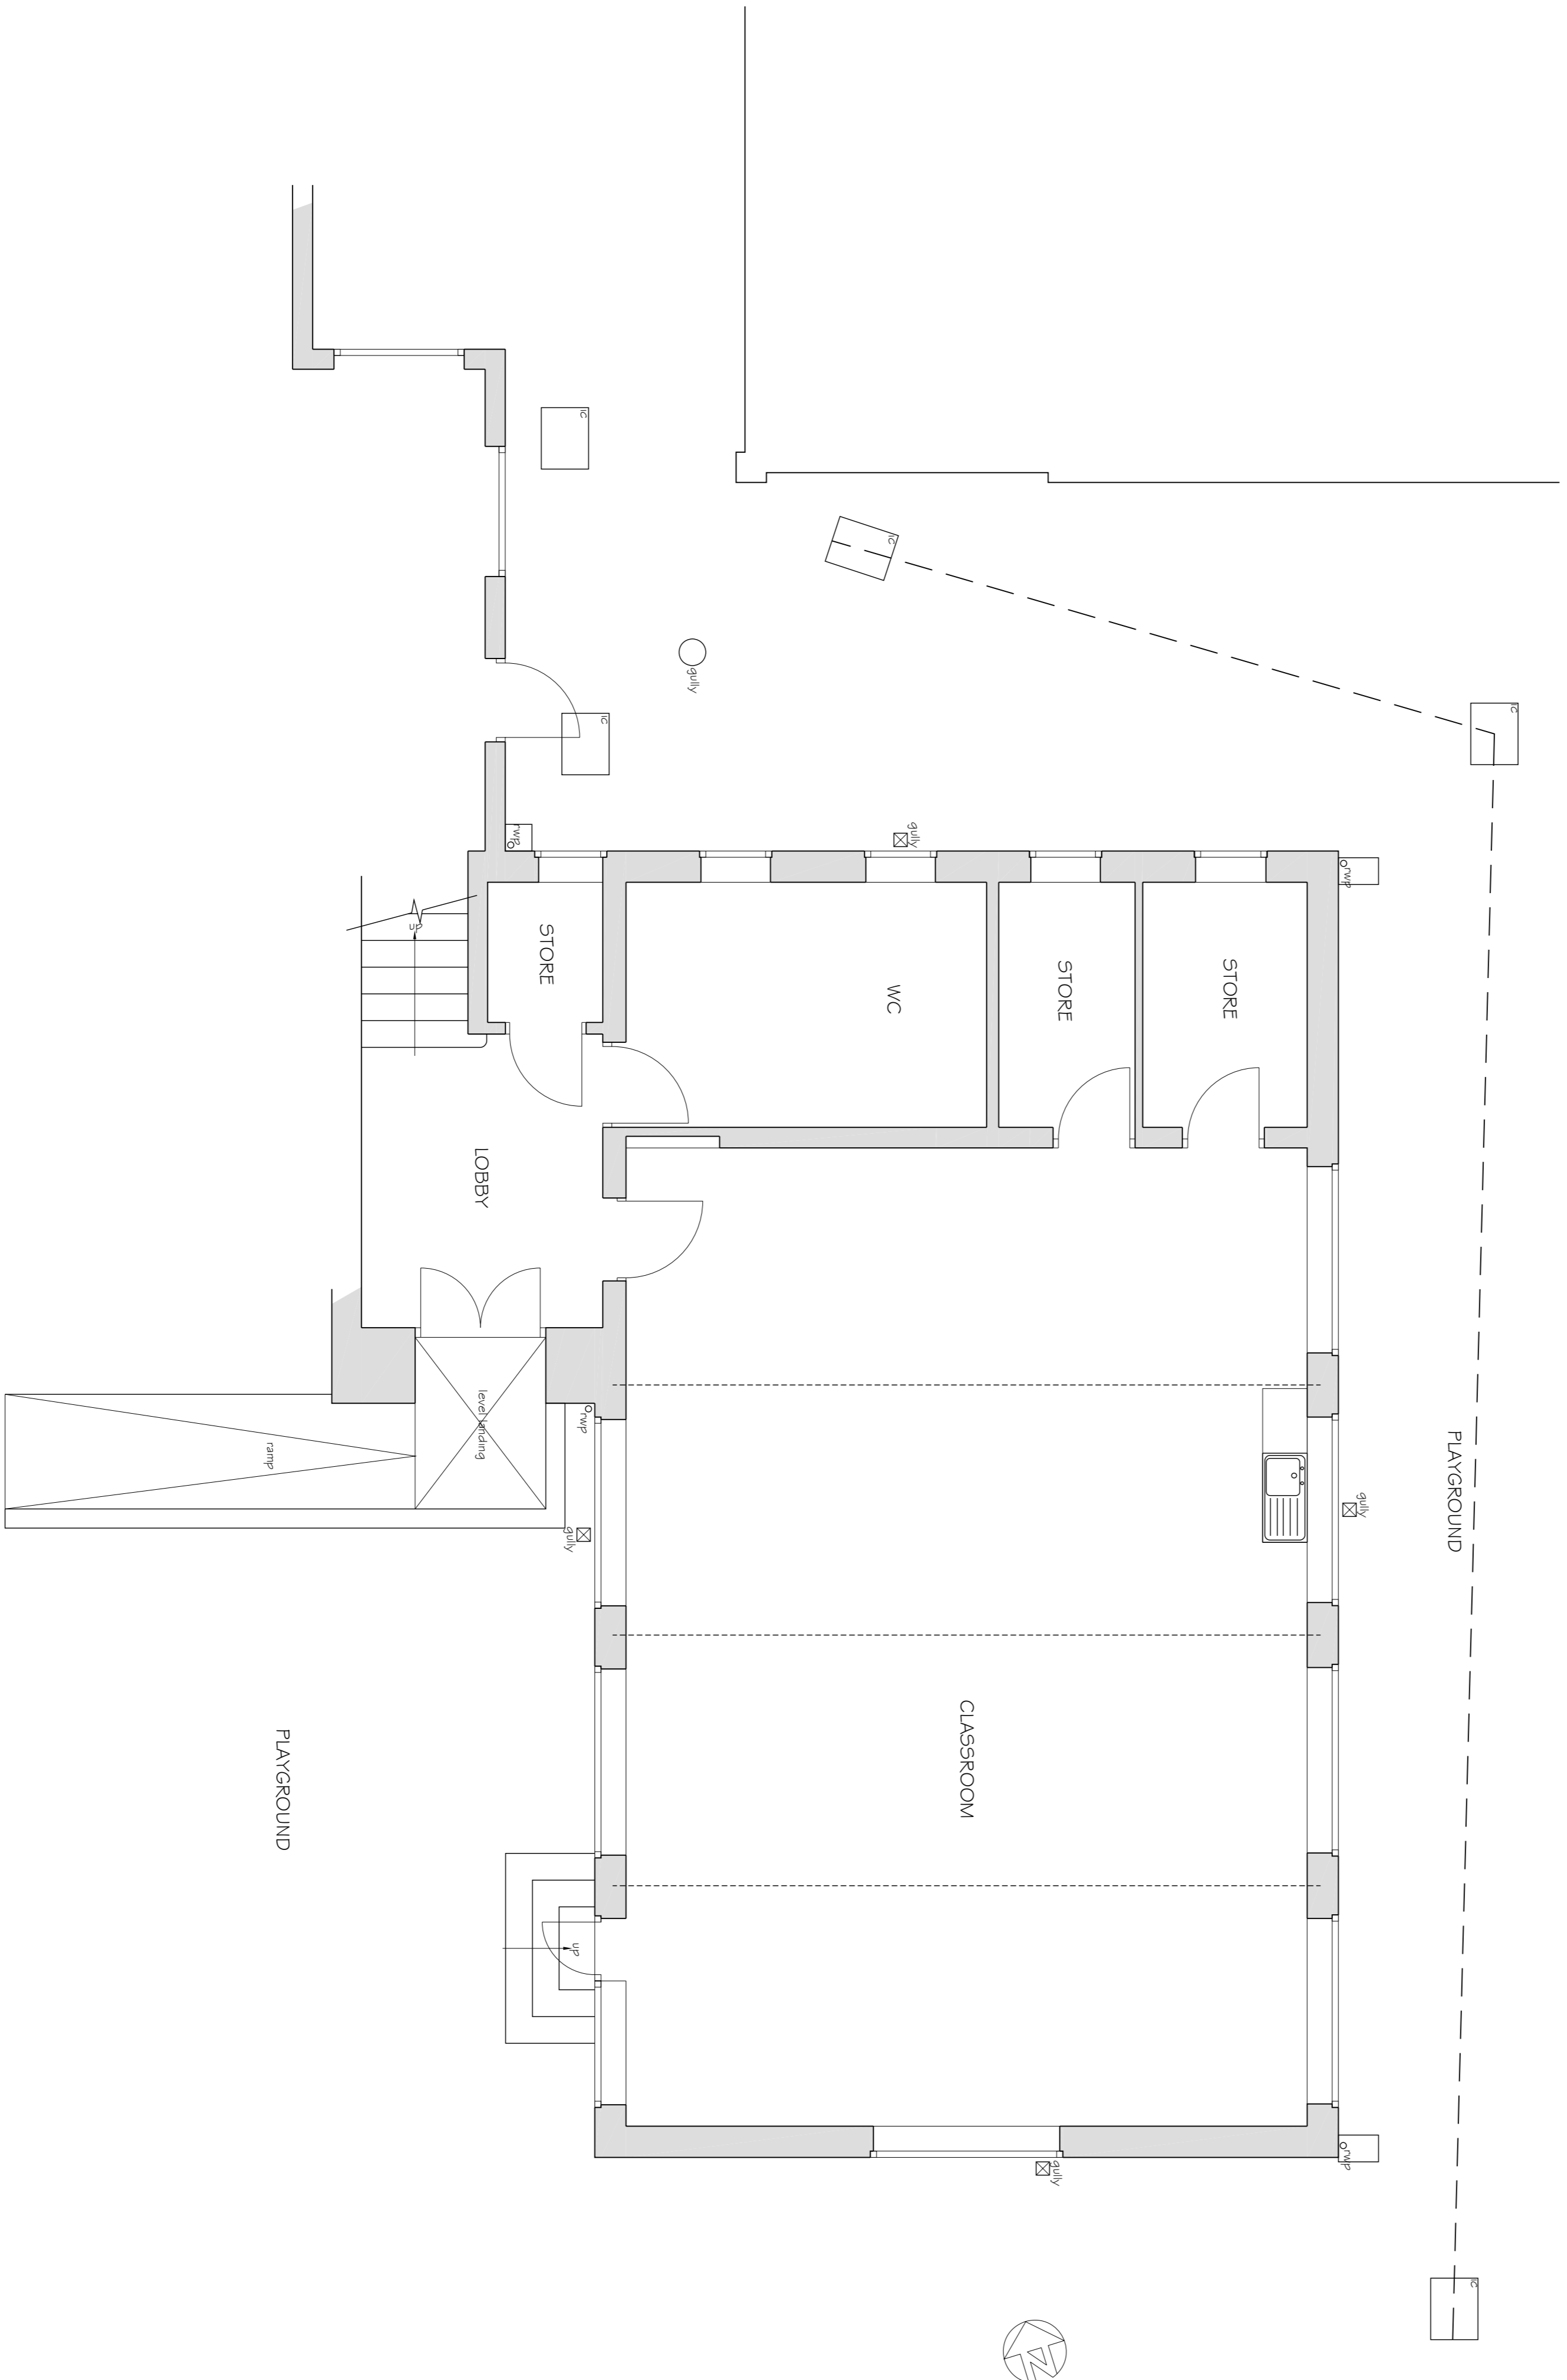

PLANNING APPLICATION	REVISION	DATE	SCALE	DRAWN	CHECKED
AMENDMENT:	A	SEPT' 08	1:50/100	JSV	AS
PROJECT:	PROPOSED ALTERATIONS AND EXTENSION TO CLASSROOM AT PARK JUNIOR SCHOOL, GREAT PARK STREET, WELLSBOROUGH NN8 4PH				
DRAWING TITLE:	SURVEY AS EXISTING				
DATE:	11.05.09				
REV:	A				


**SURVEY AS EXISTING**

SCALE 1:50


ARCHITECTURAL SERVICES & PROJECT MANAGEMENT  
**SURSHAM TOMPKINS & PARTNERS** EST 1987

Collage Farm  
Kears Ashby Road  
Swellborough  
NN8 0EL  
Telephone: 01824 84 65 95  
Fax: 01824 84 63 02  
E-mail: info@surshamtompkins.co.uk  
www.surshamtompkins.co.uk


THE CONTRACTORS TO CHECK AND VERIFY ALL BUILDING AND SITE DIMENSIONS, LEVELS AND SEWERAGE LEVELS AT CONNECTION POINTS BEFORE WORK START. THE DRAWING MUST BE READ WITH AND CHECKED AGAINST ANY STRUCTURAL OR OTHER SPECIALIST DRAWINGS PROVIDED. ANY DISCREPANCY BETWEEN SIGNED DRAWINGS TO BE REPORTED TO THE PRACTICE AND VERIFIED BEFORE WORKS START. © THE DRAWING AND THE BUILDING WORKS SPECIFIED ARE THE COPYRIGHT OF THE PRACTICE AND MAY NOT BE REPRODUCED EXCEPT BY WRITTEN PERMISSION.

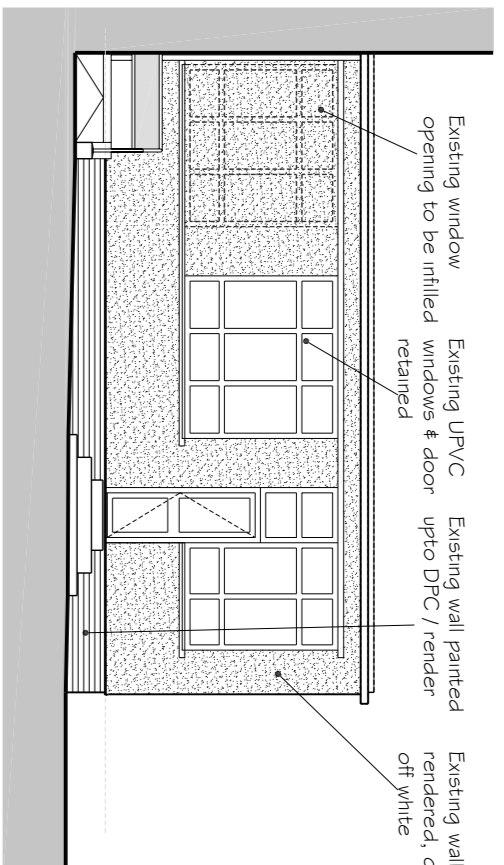


NORTH WEST ELEVATION  
SCALE 1:100

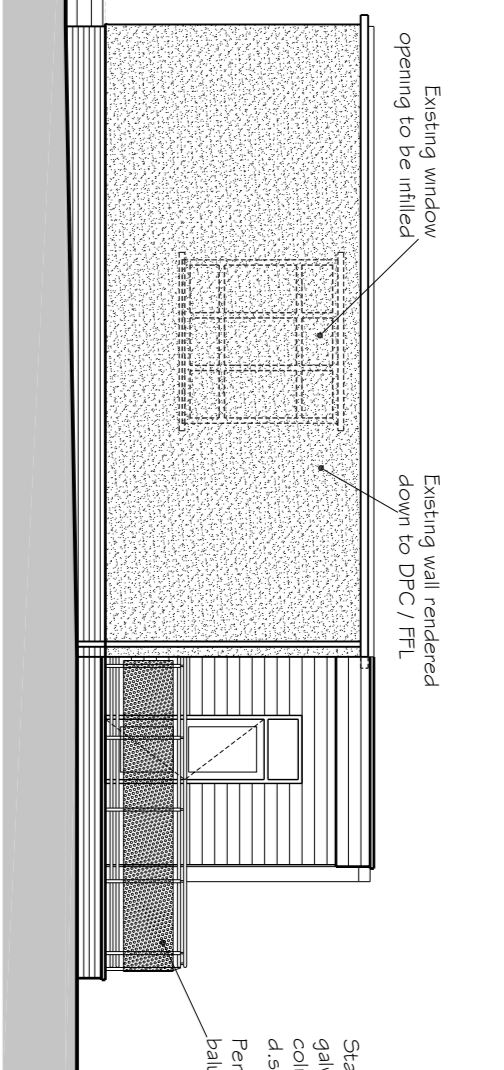


SOUTH WEST ELEVATION  
SCALE 1:100

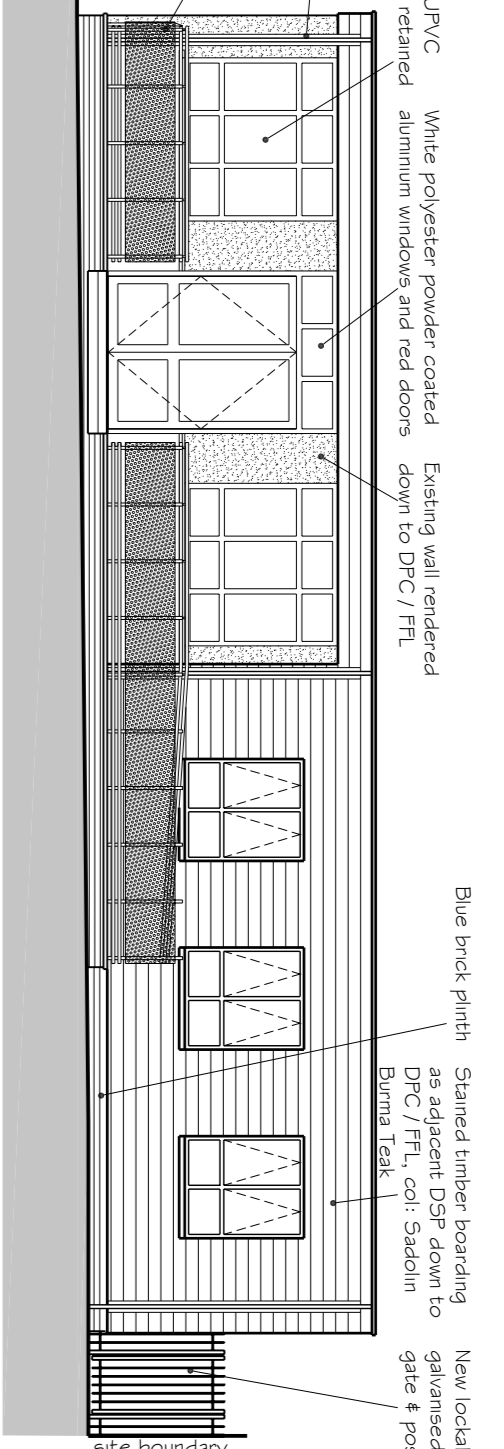



SOUTH EAST ELEVATION  
SCALE 1:100

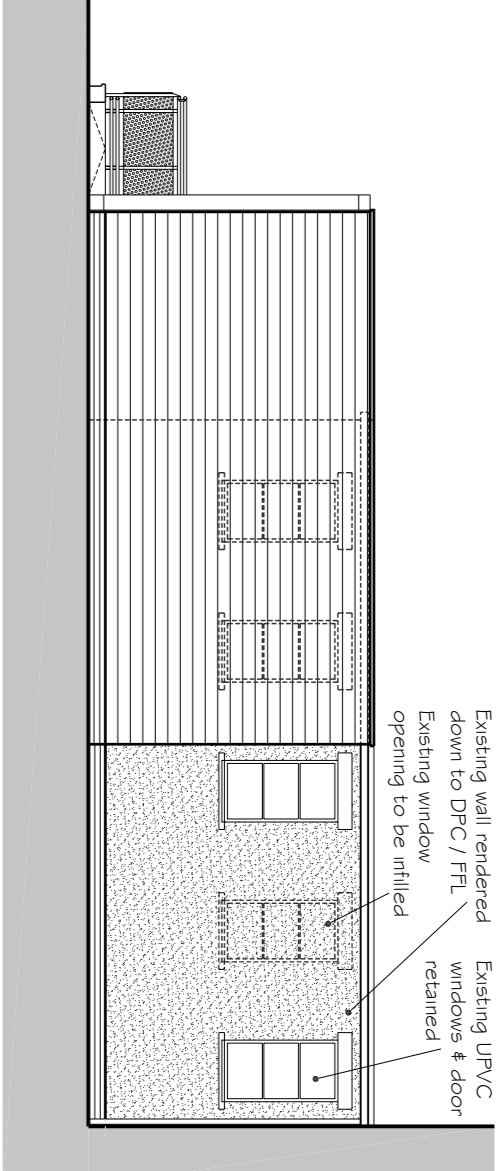

NORTH EAST ELEVATION  
SCALE 1:100

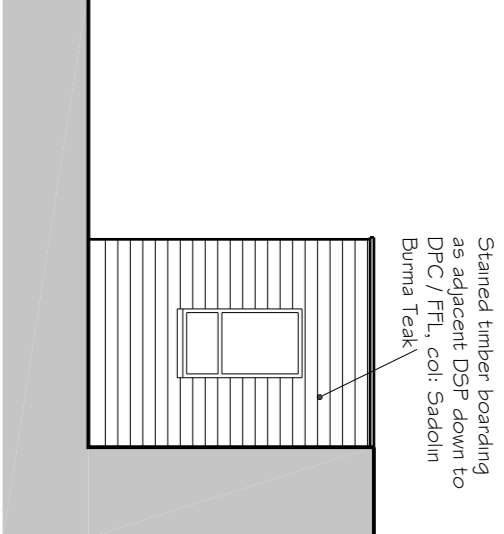

NORTH WEST REAR ELEVATION  
SCALE 1:100

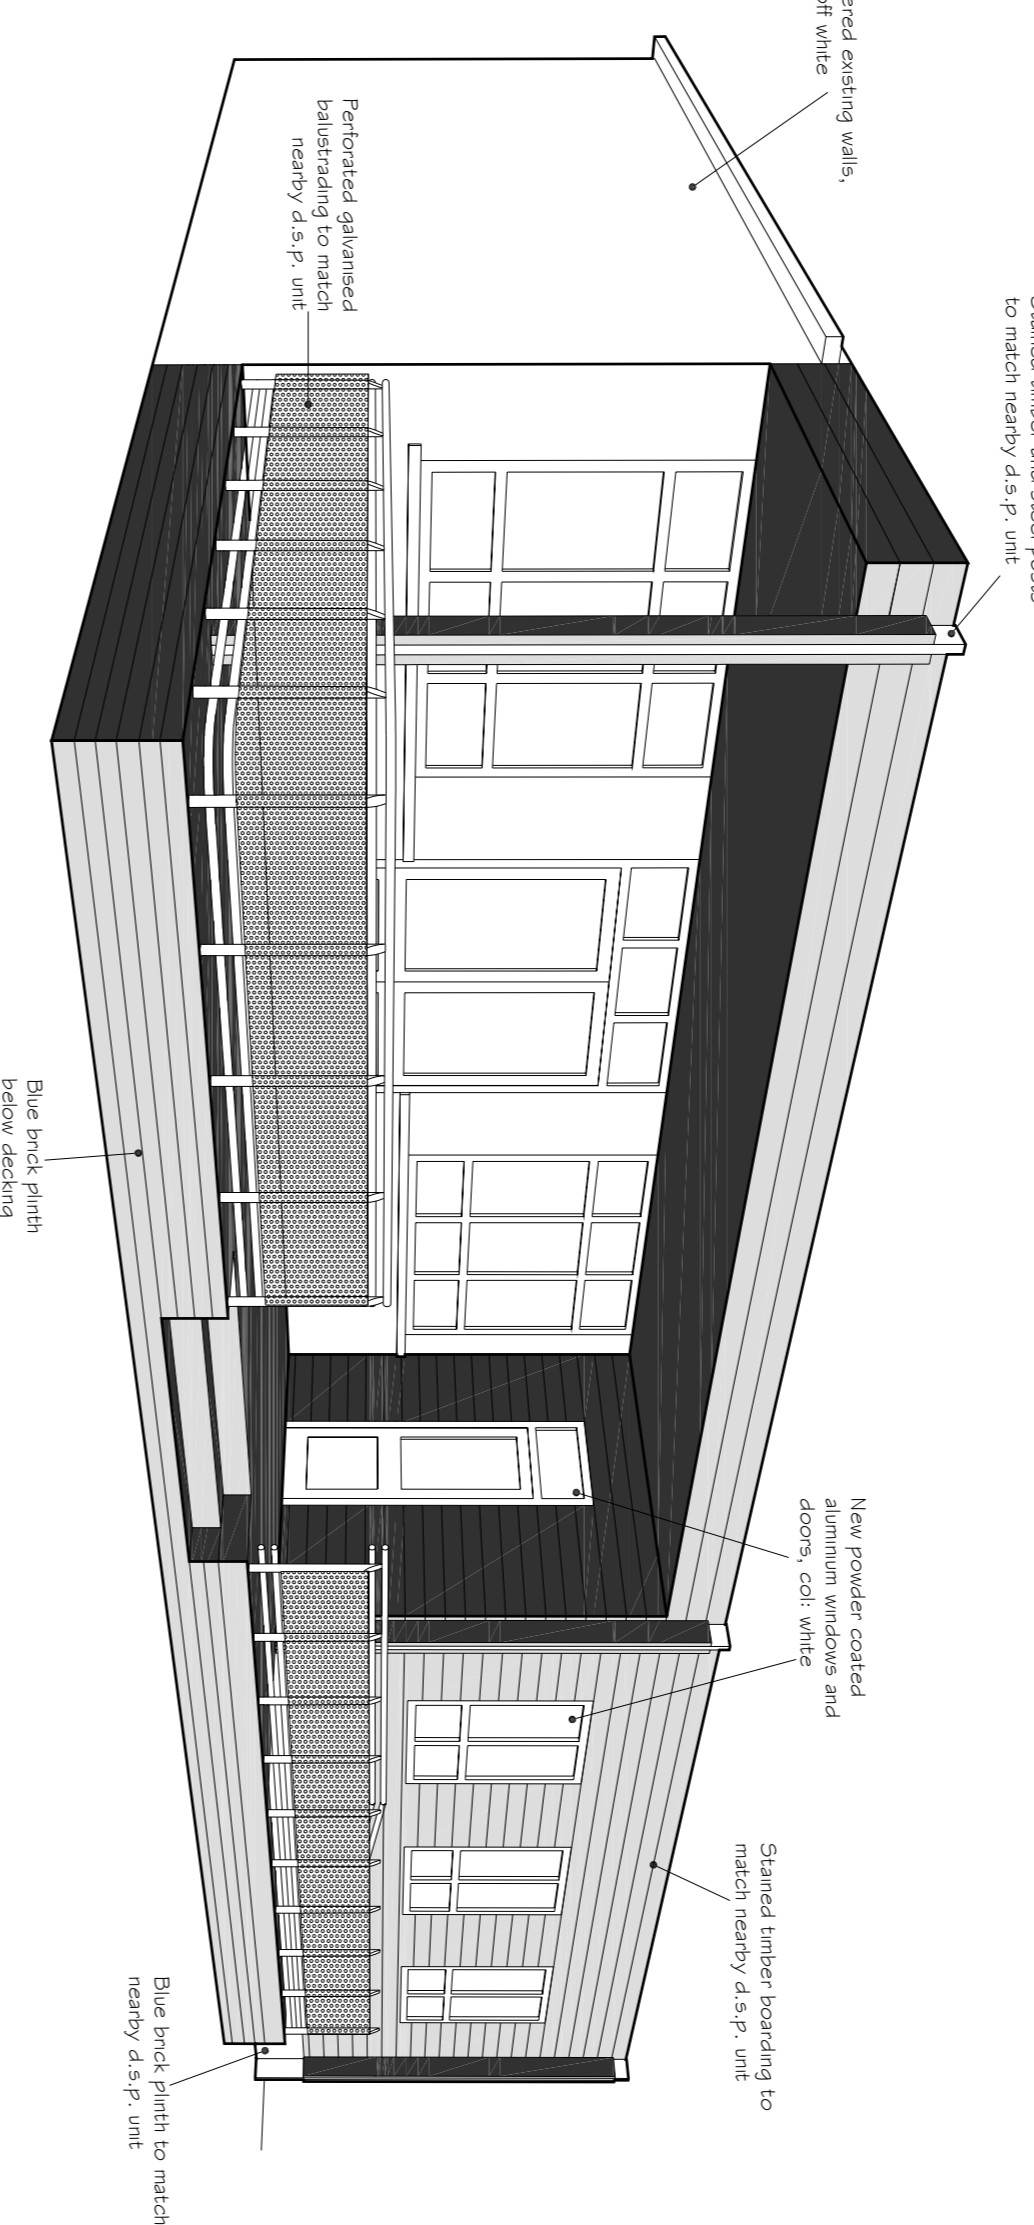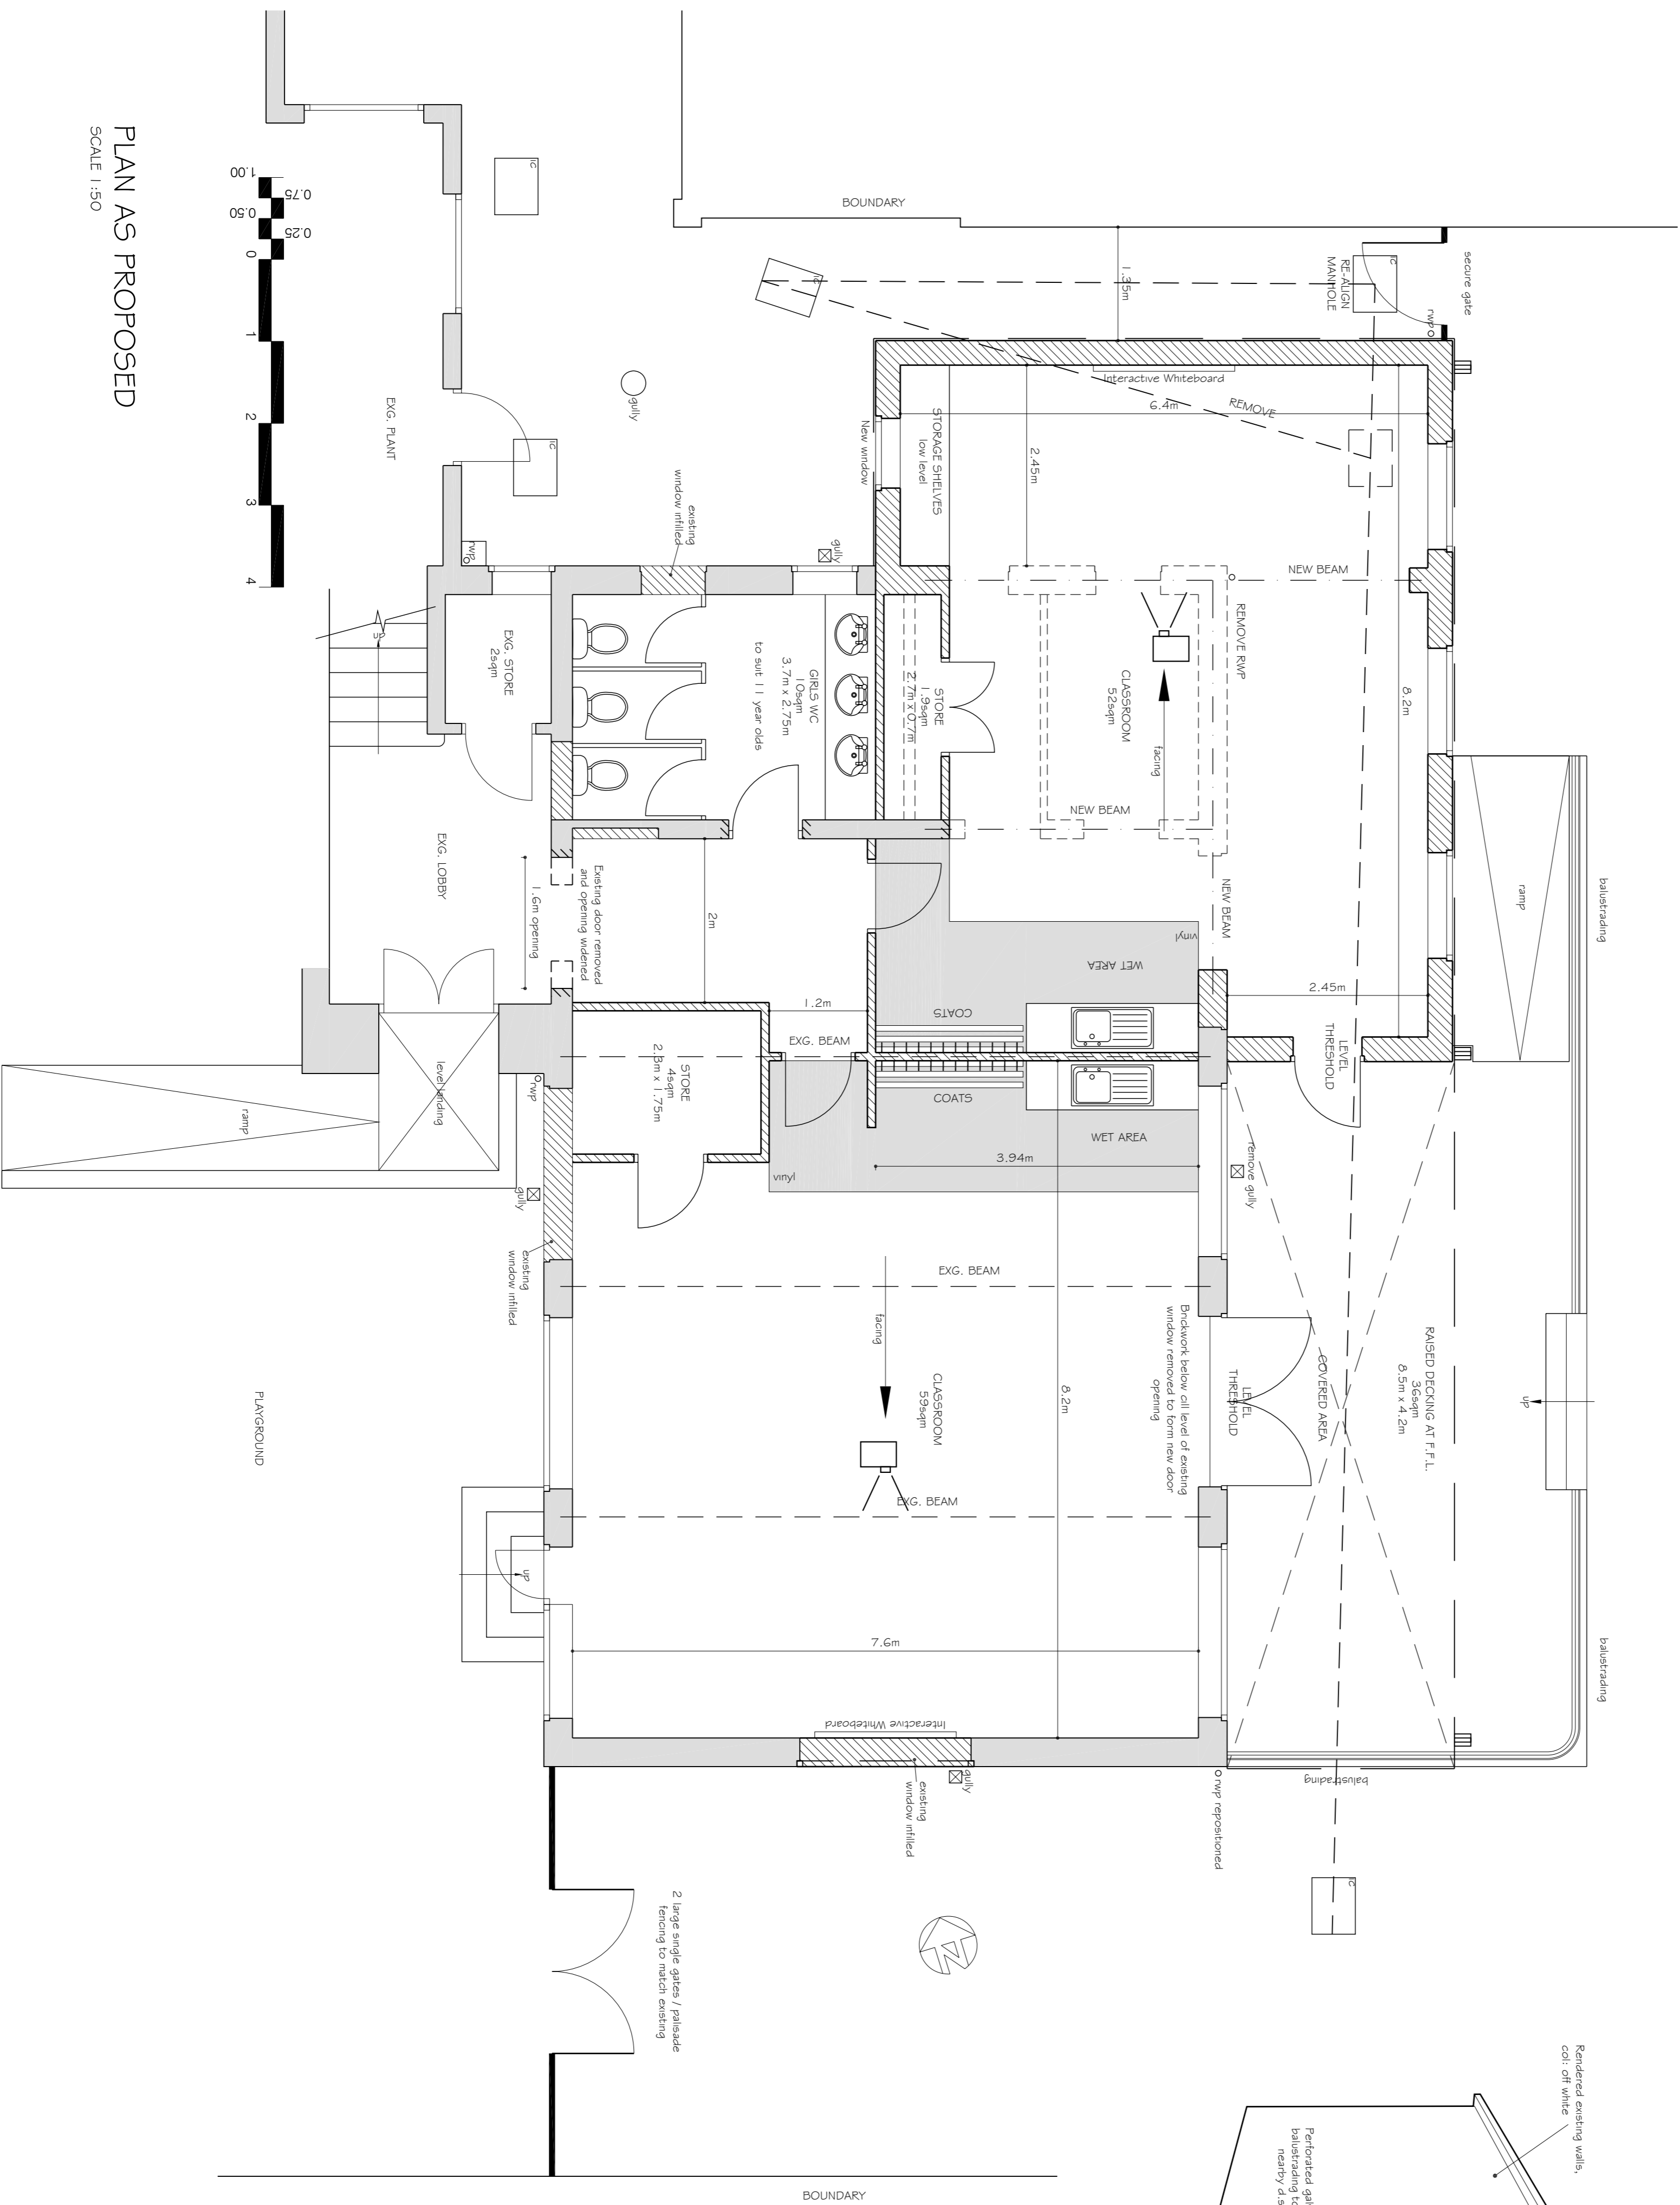

PLANNING APPLICATION AMENDMENT:	11.05.09	DATE:	A	REV:
PROJECT:	PROPOSED ALTERATIONS AND EXTENSION TO CLASSROOM AT PARK JUNIOR SCHOOL, GREAT PARK STREET, WELLSBOROUGH NN8 4PH	DRAWING TITLE:	SCHEME AS PROPOSED	
DRAWING NO:	4511/03	REVISION:	A	CHECKED:
DATE:	SEPT 08	SCALE:	VARIOUS	DRAWN:
				AS

PLAN AS PROPOSED

SCALE 1:50

ARCHITECTURAL SERVICES & PROJECT MANAGEMENT  
**SURSHAM TOMPKINS & PARTNERS** 2011 1581  
College Farm  
Mears Ashby Road  
Wells, Somerset  
NN8 6EL  
Telephone: 01824 64 65 95  
Fax: 01824 64 65 92  
E-mail: info@surshamtompkins.co.uk  
www.surshamtompkins.co.uk

THE CONTRACTOR TO CHECK AND VERIFY ALL BUILDING AND SITE DIMENSIONS, LEVELS AND BEARINGS. LEVELS AT CONNECTION POINTS BEFORE WORK START. THE DRAWING MUST BE READ WITH AND CHECKED AGAINST ANY STRUCTURAL OR OTHER SPECIALIST DRAWINGS PROVIDED. ANY DISCREPANCY BETWEEN SCALED DIMENSIONS TO BE REPORTED TO THIS PRACTICE AND VERIFIED BEFORE WORKS START. © THE DRAWING AND THE BUILDING WORKS SPECIFIED ARE THE PROPERTY OF THIS PRACTICE AND MAY NOT BE REPRODUCED EXCEPT BY WRITTEN PERMISSION.