


Title: Proposed roof conversion to:
Freemans Endowed C.E.P.S.

LOCATION PLAN

Drg. No. 48-10-00 Scale: 1:1250

Drawn: TJP Date: June 10

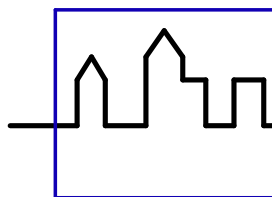


TOBY PATEMAN
Architect Ltd.


7 The Knoll
Grendon
Northampton
Northamptonshire
NN7 1JG

T: 01933 666 300


toby.pateman@btconnect.com

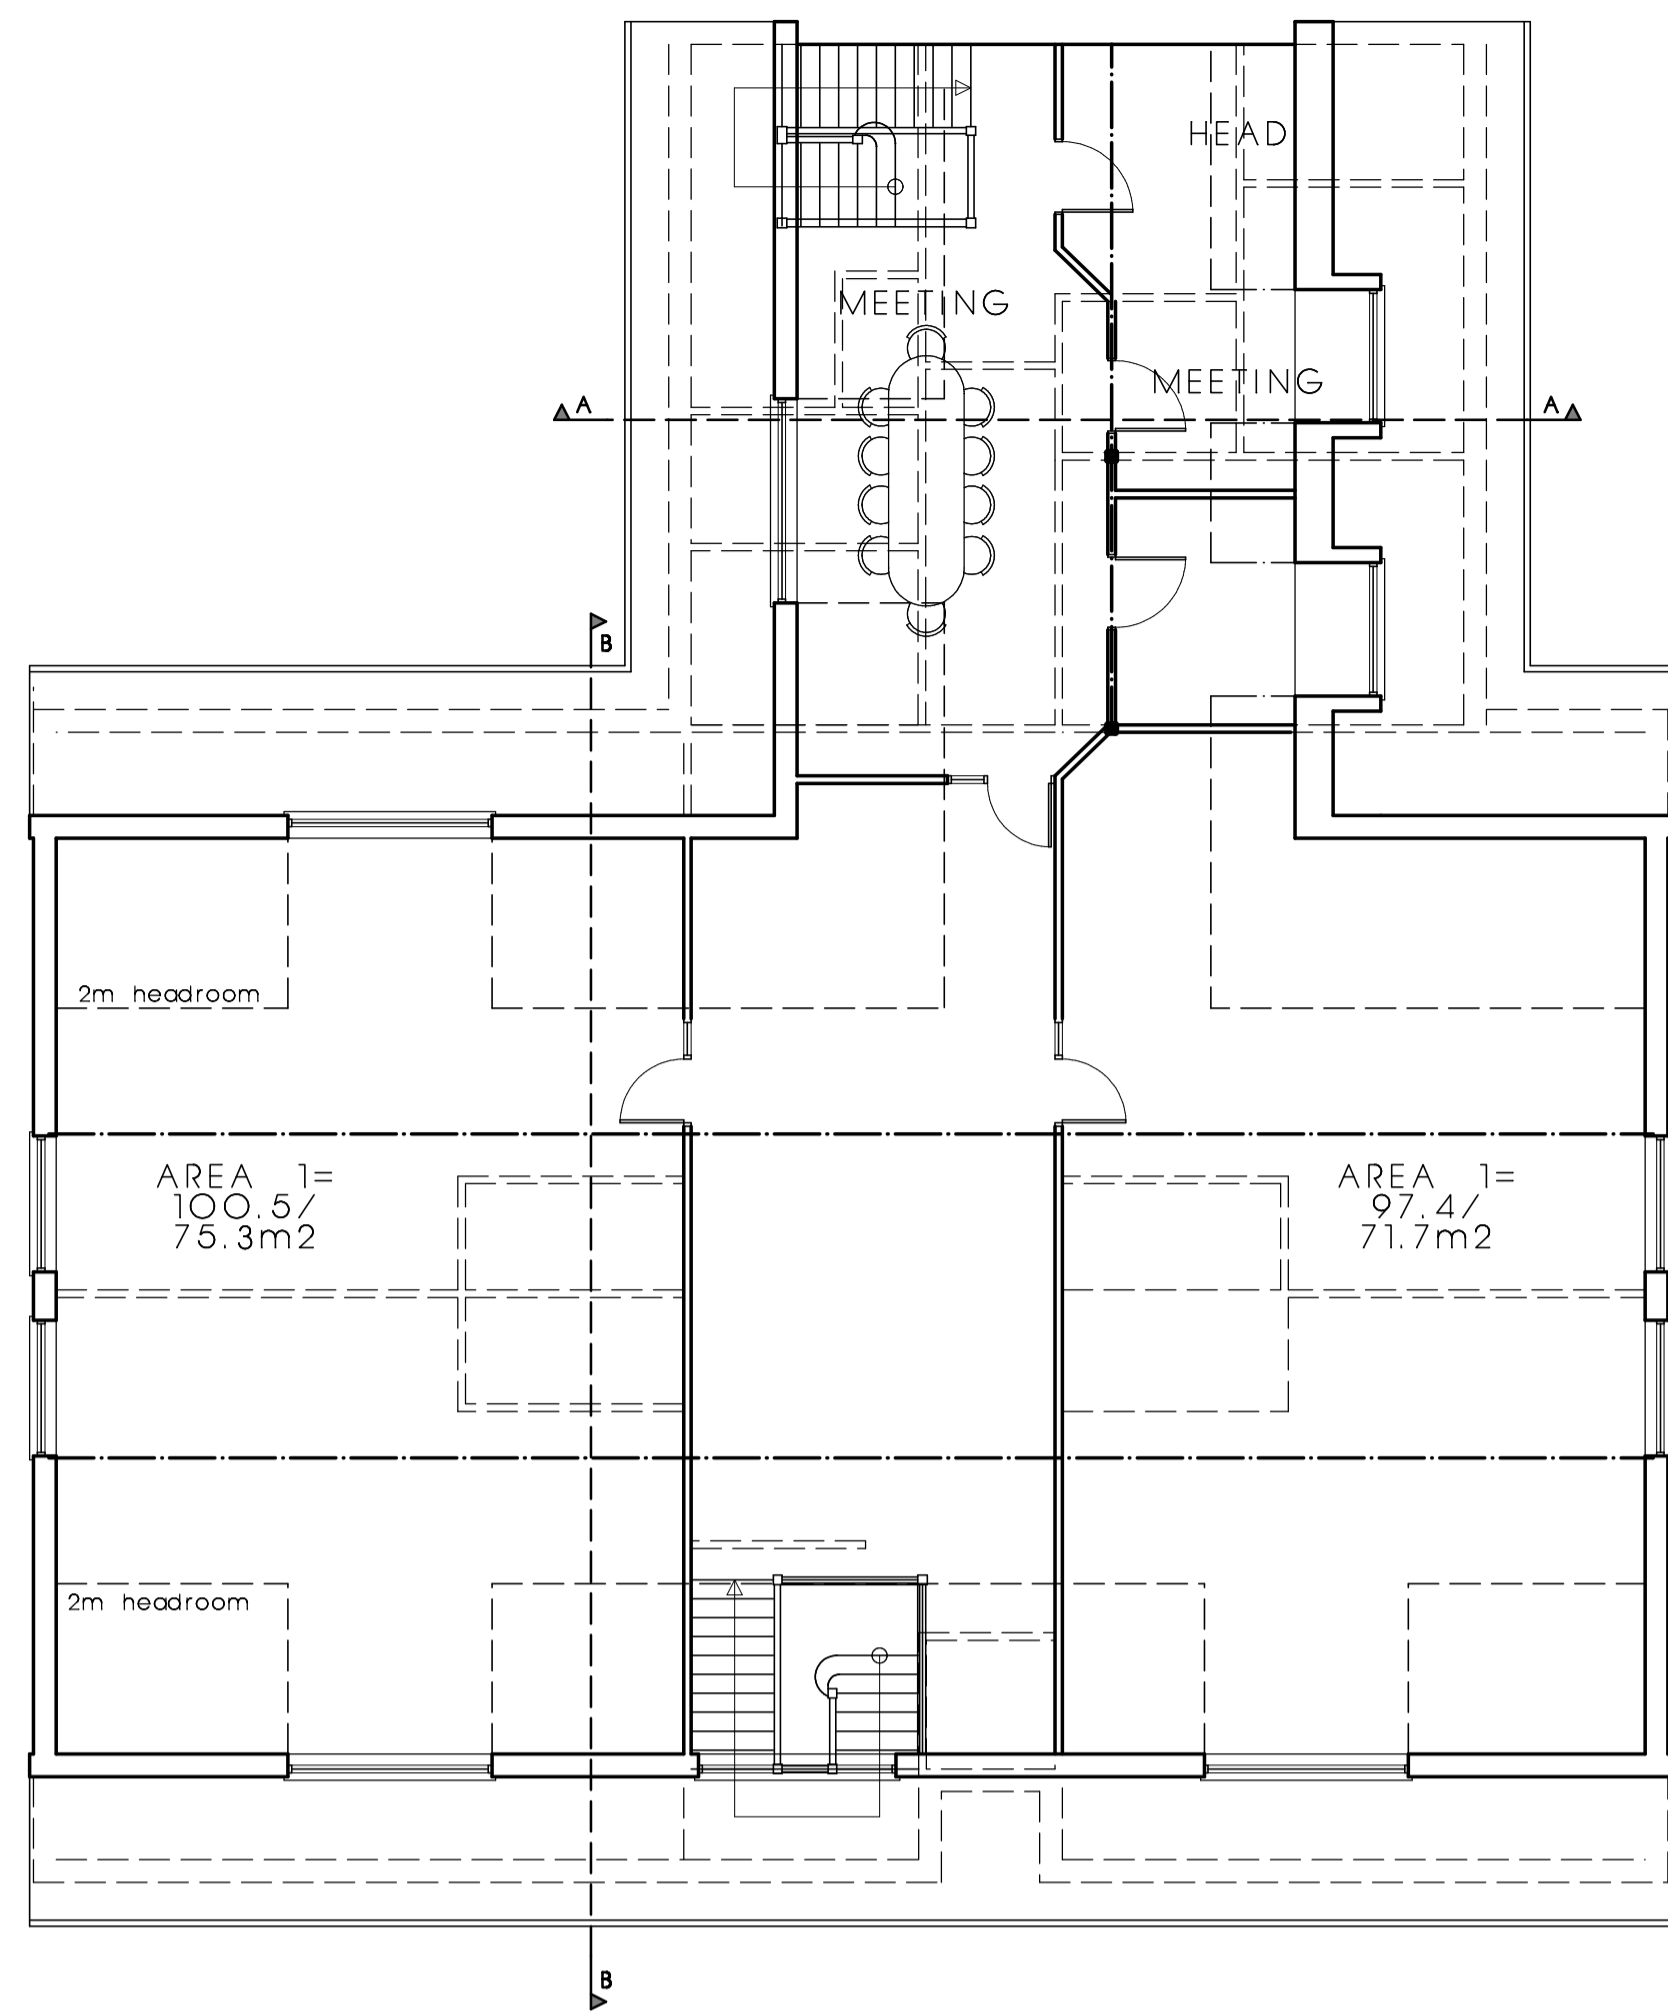


ATTIC PLAN

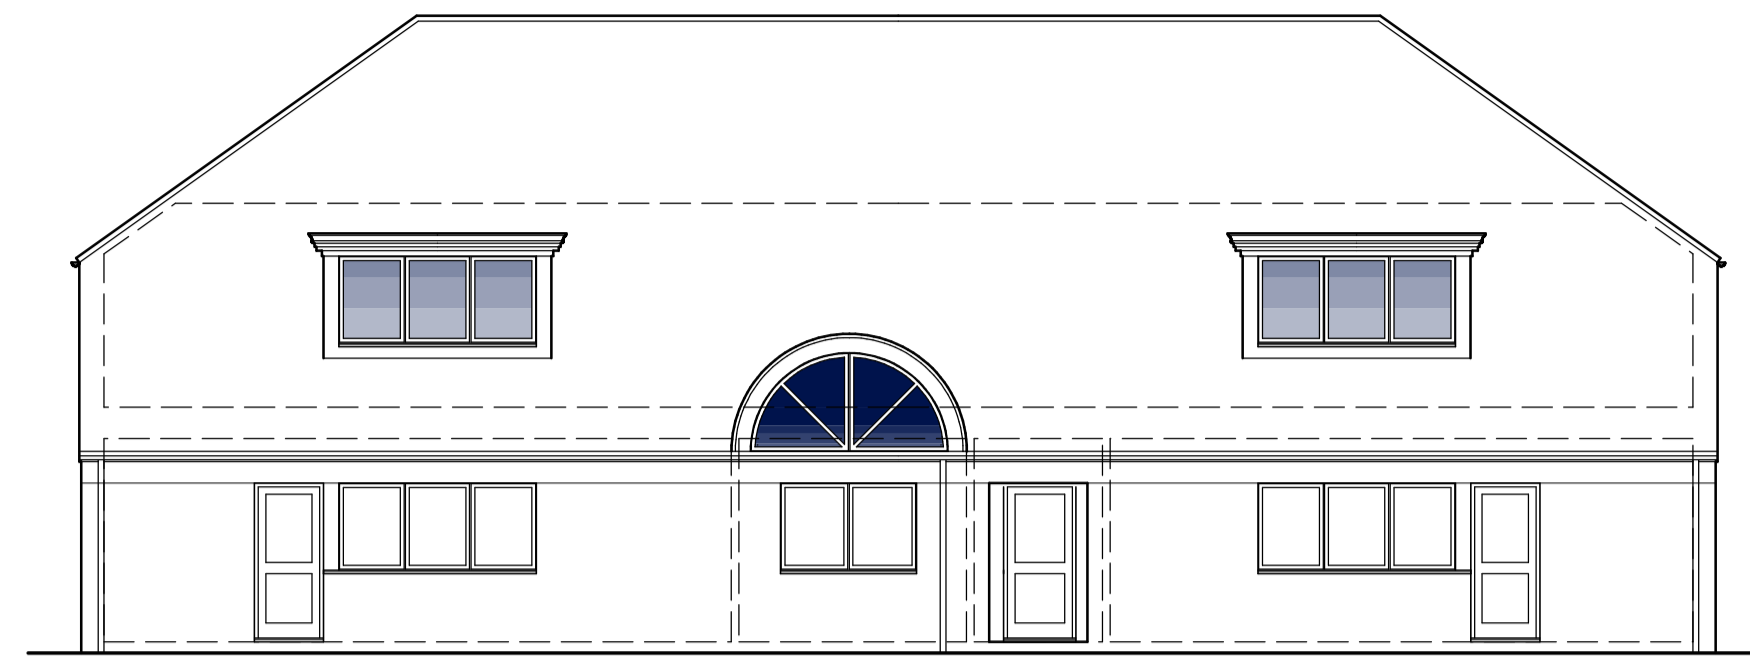


NORTH-EAST ELEVATION

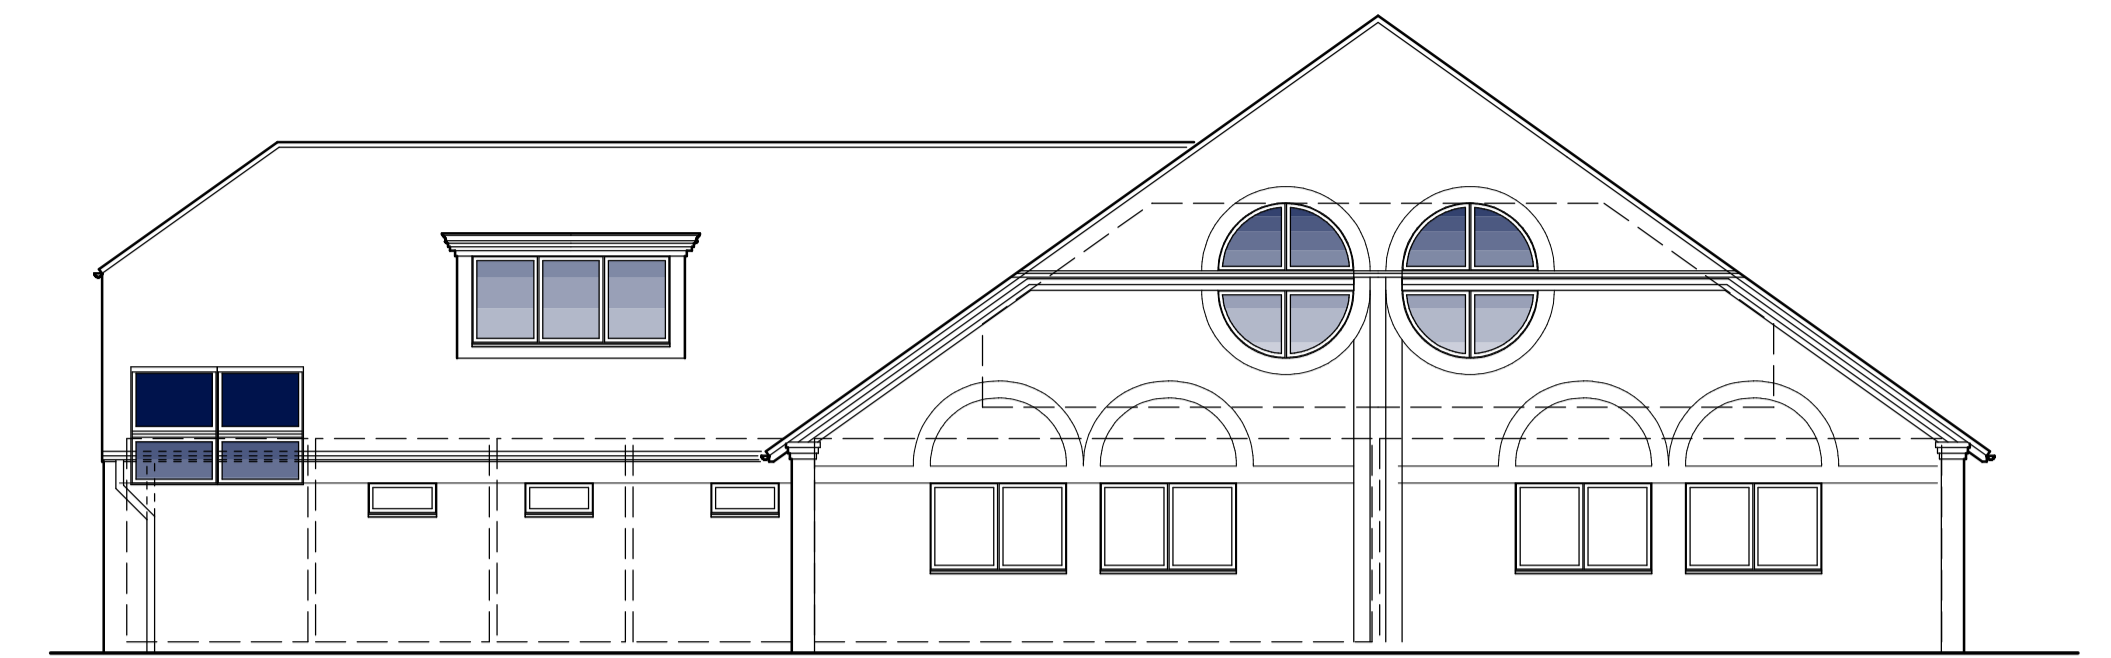


SOUTH-EAST ELEVATION

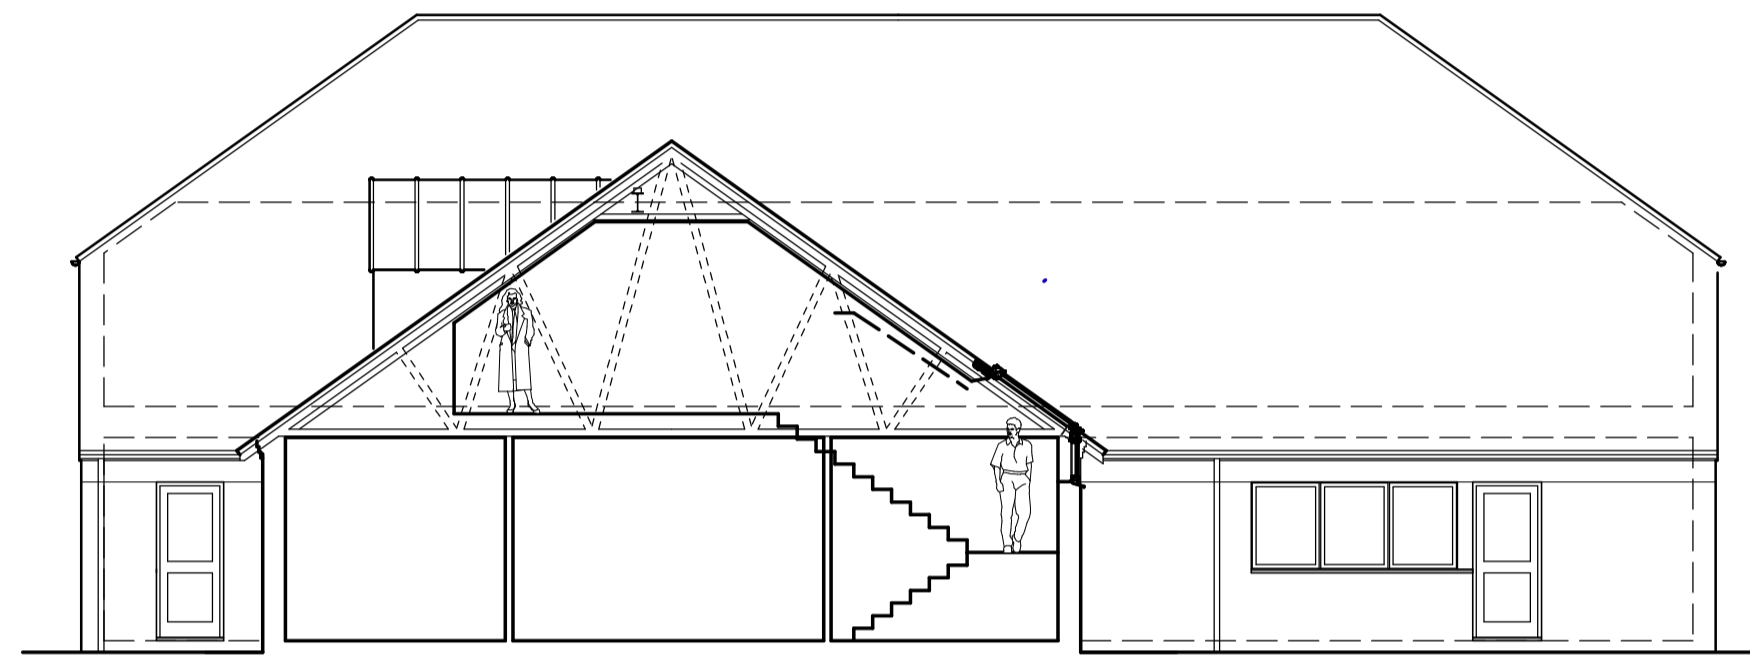


SECTION A-A
SOUTH-WEST ELEVATION

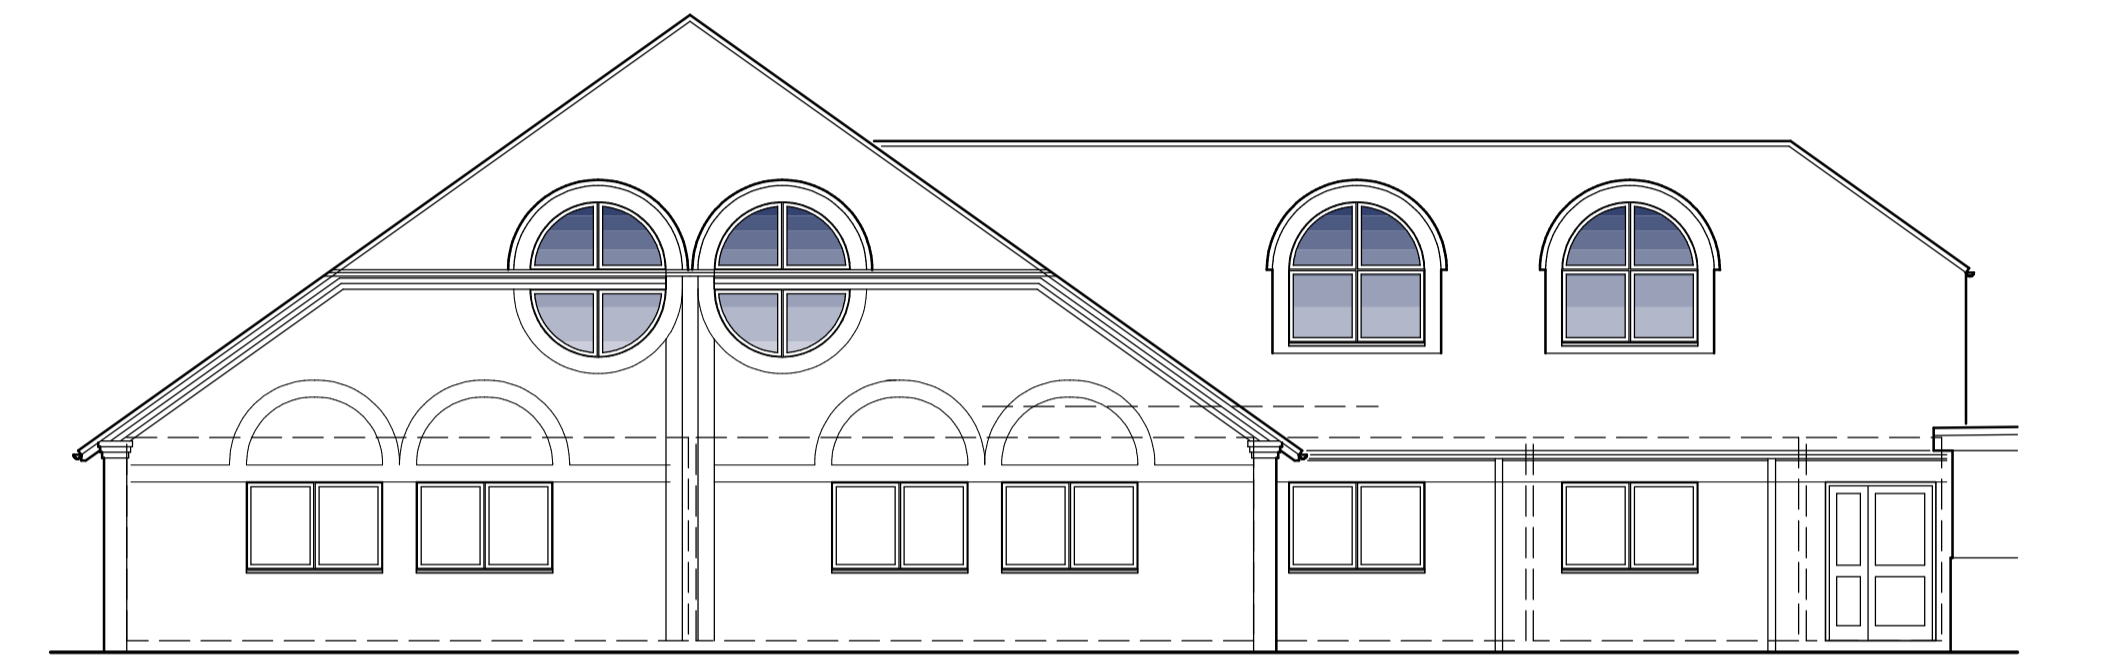


NORTH-WEST ELEVATION

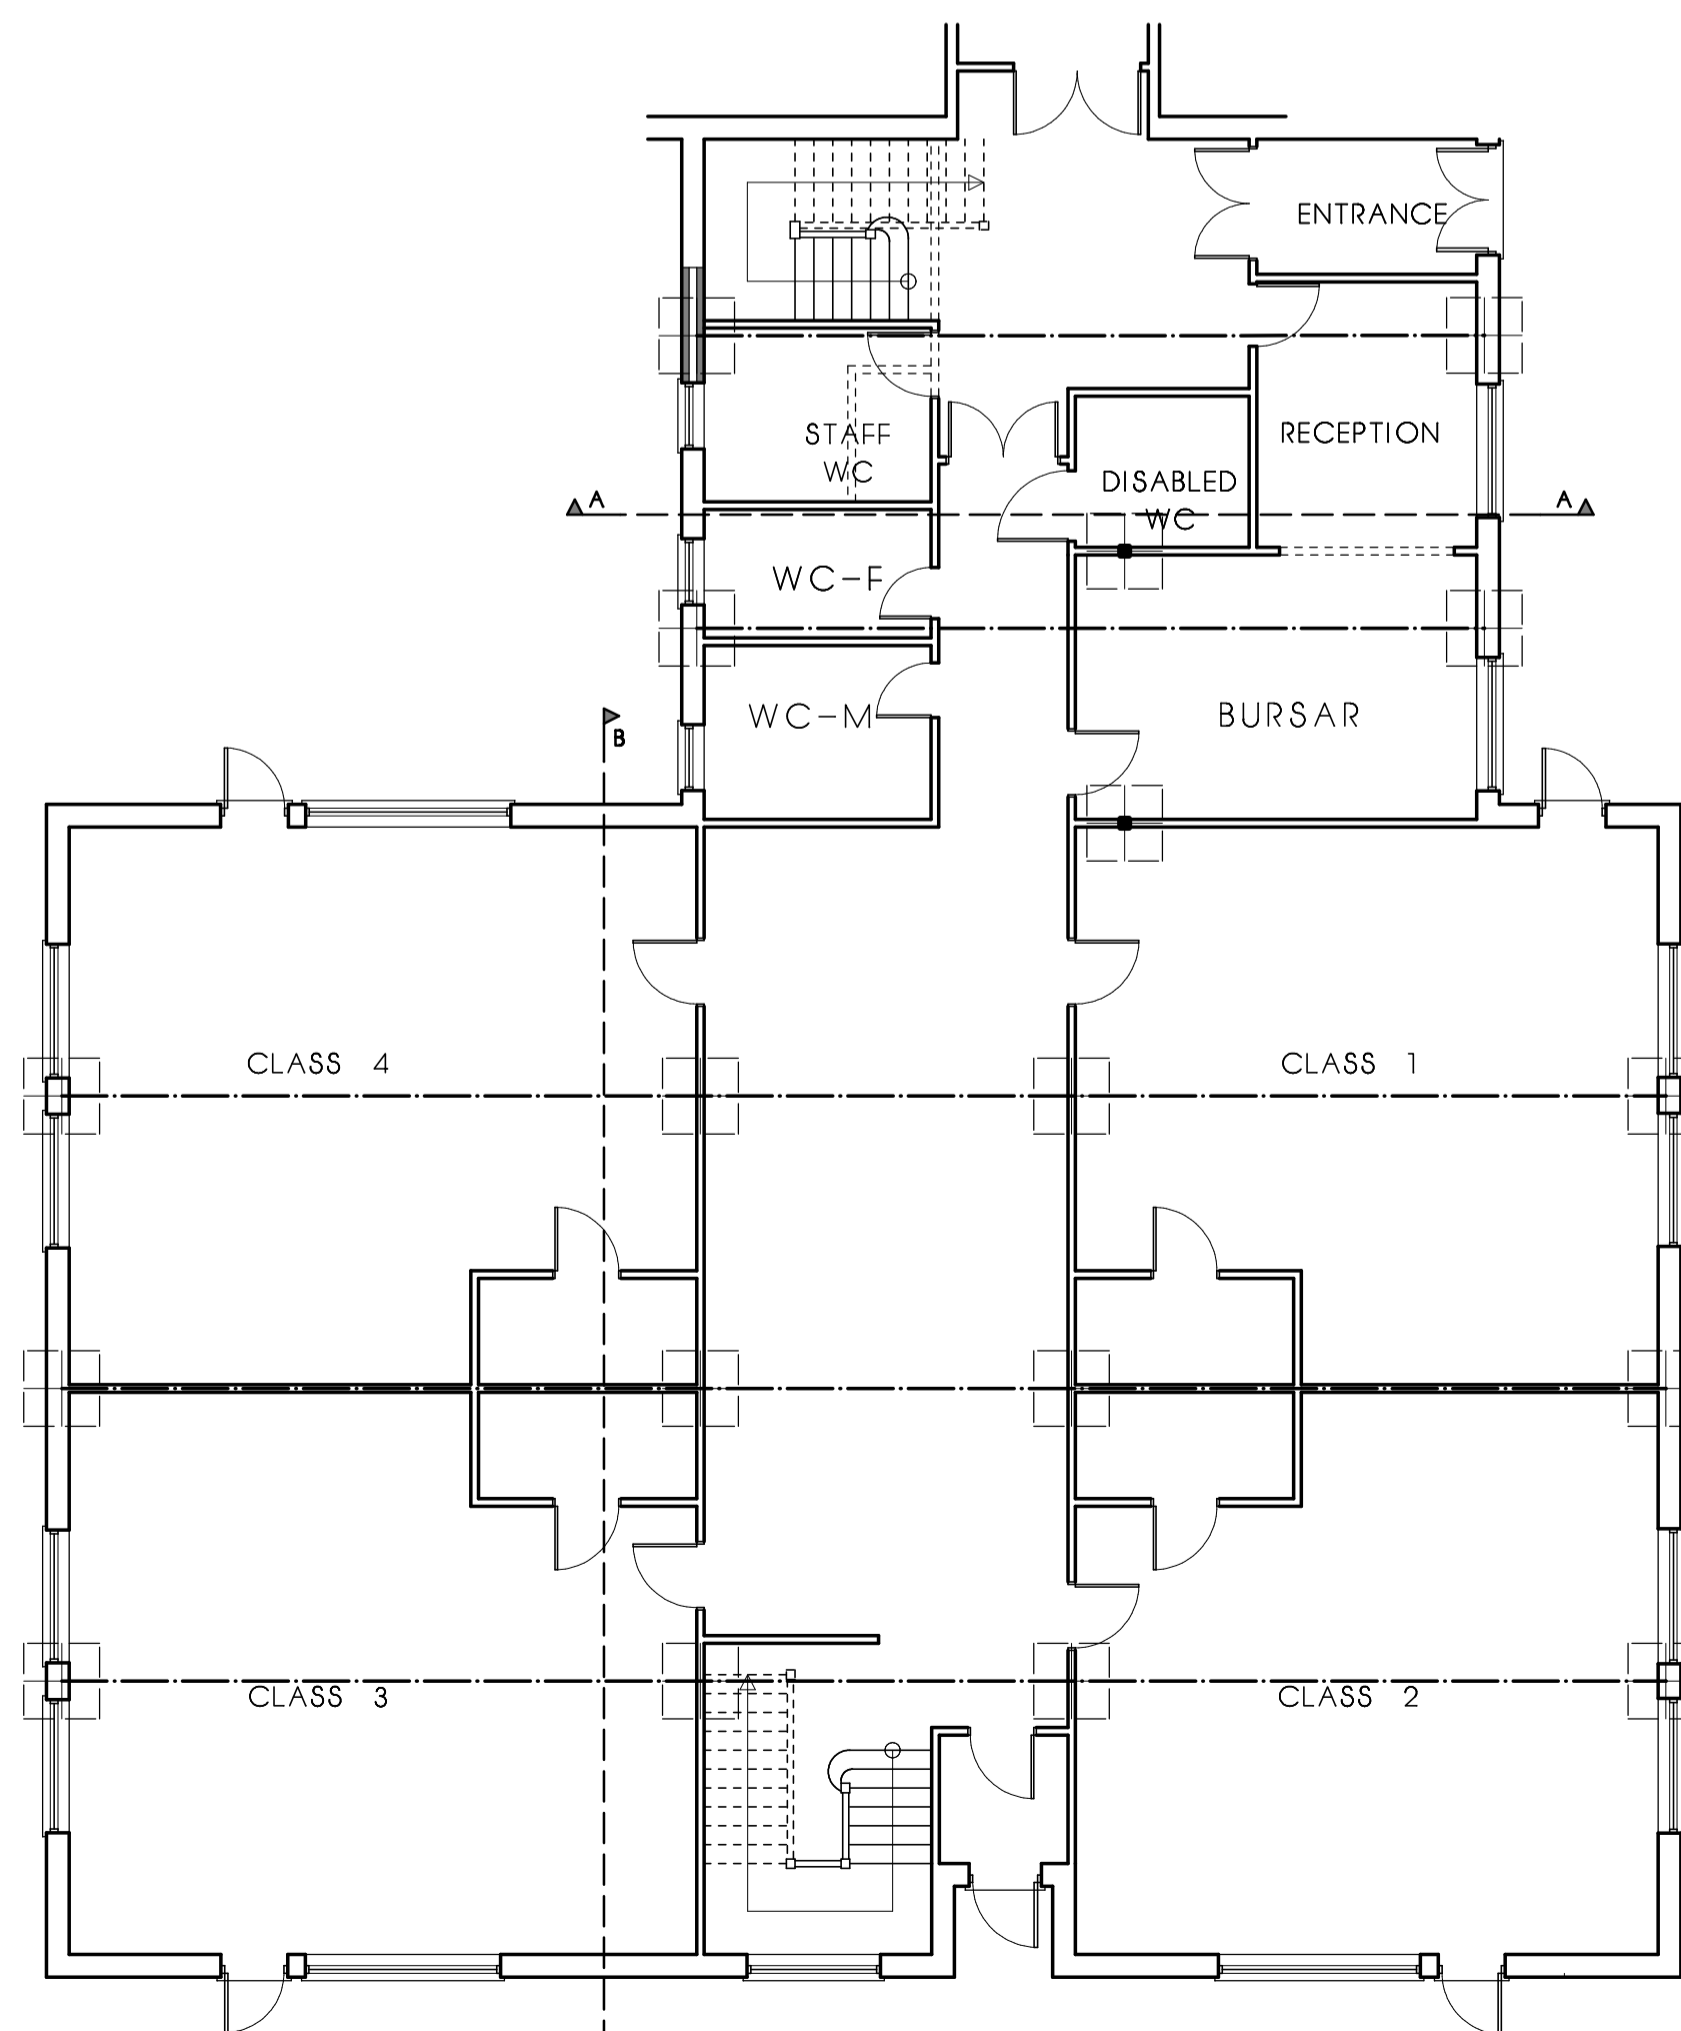

GROUND PLAN

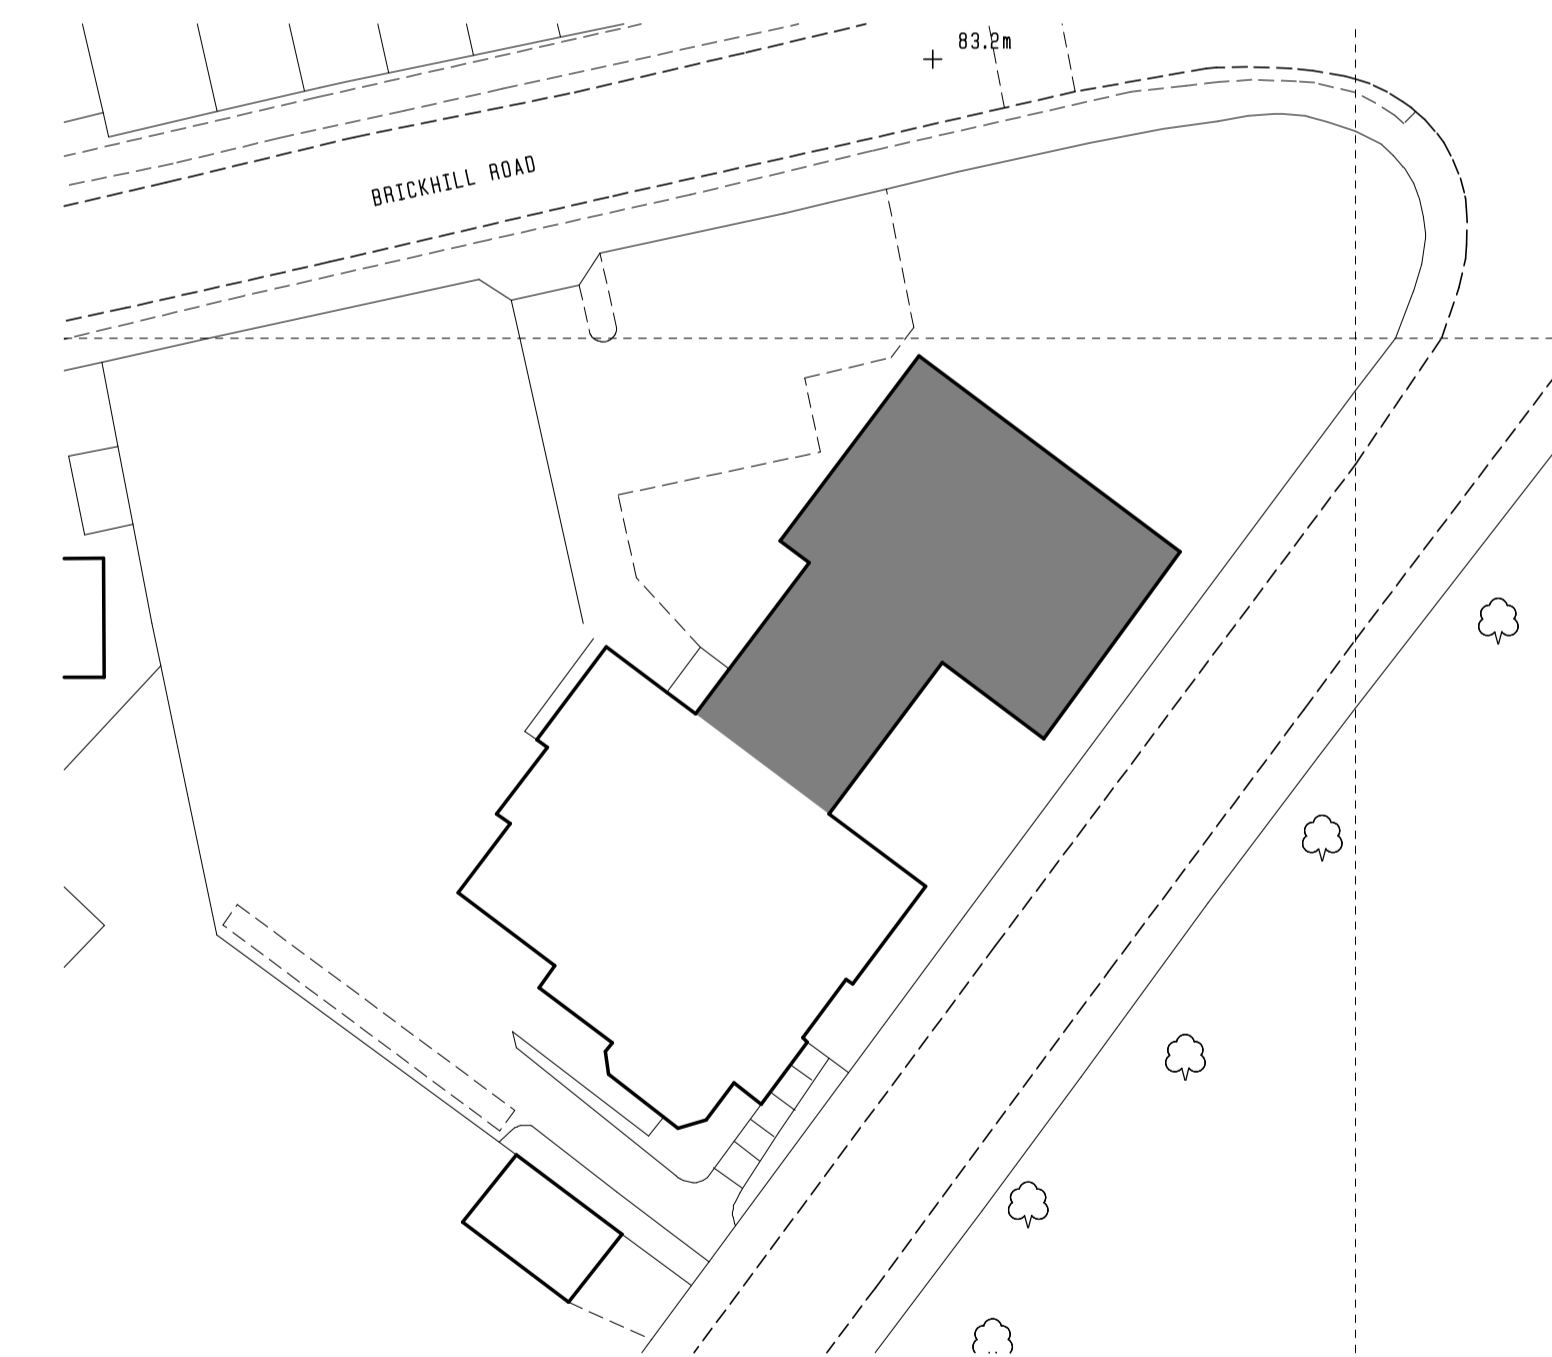

BLOCK PLAN

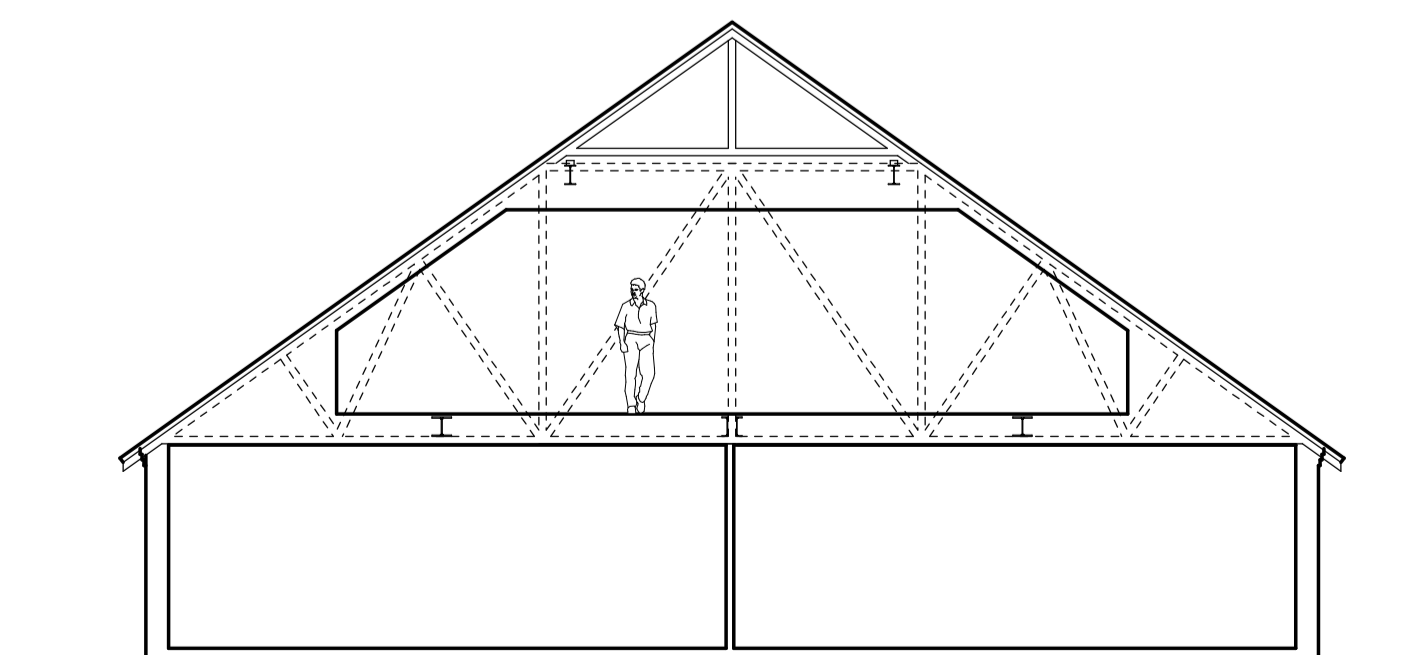


SECTION B-B

Revisions:


Title: Proposed roof conversion to:
Freemans Endowed C.E.P.S.
PROPOSED PLANS

Drg. No. 48-10-02 Scale: 1:100/500


Drawn: TJP Date: June 10

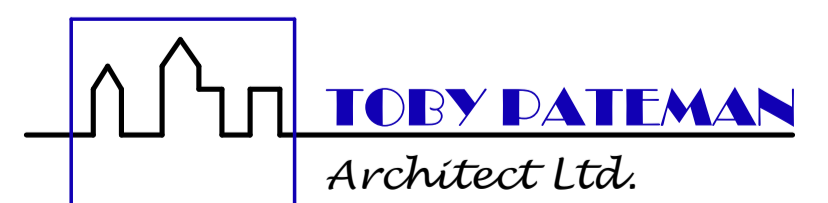


22 Broadway
Wellingborough
Northamptonshire
NN8 2DA
T: 01933 22 33 70
F: 01933 22 33 71
toby.pateman@btconnect.com

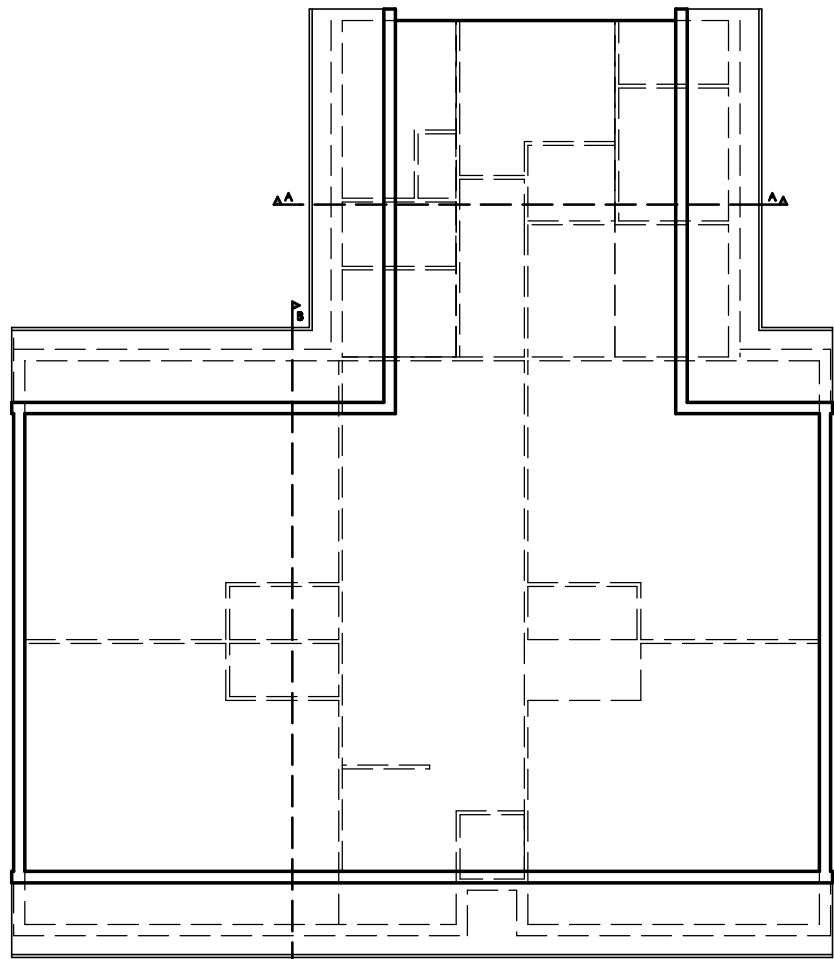


ATTIC PLAN

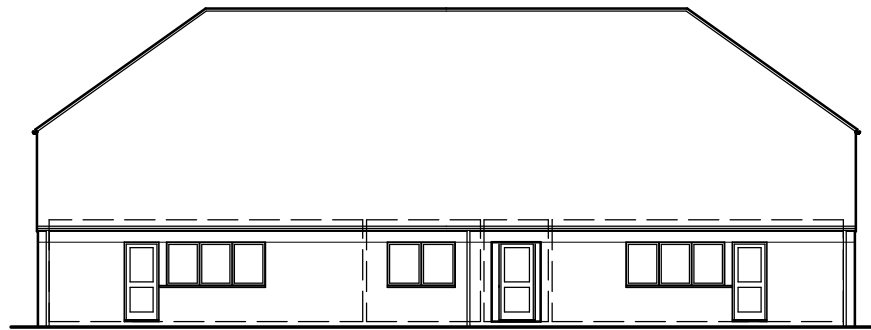


NORTH-EAST ELEVATION

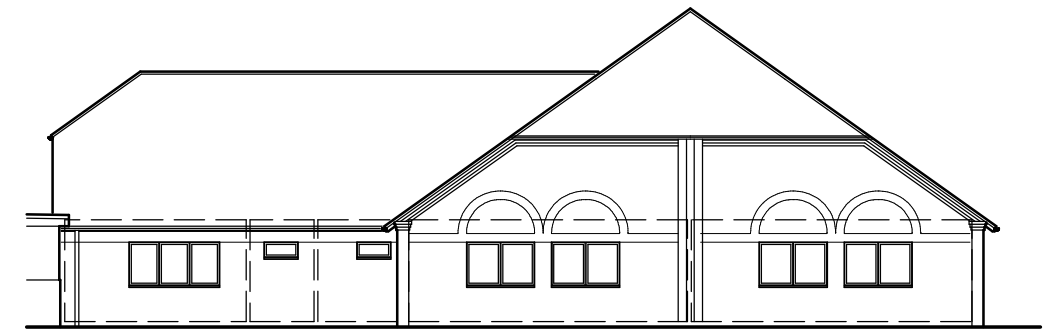


SOUTH-EAST ELEVATION

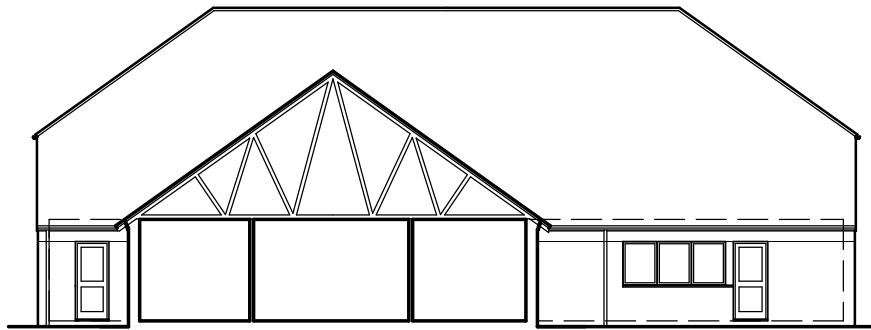


SOUTH-WEST ELEVATION

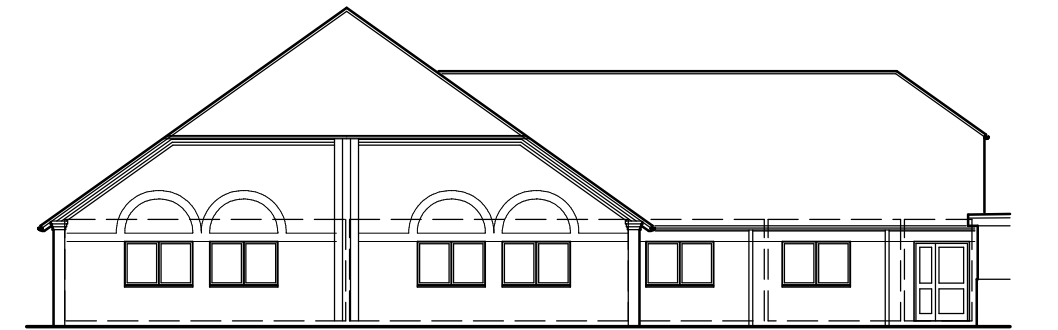


NORTH-WEST ELEVATION

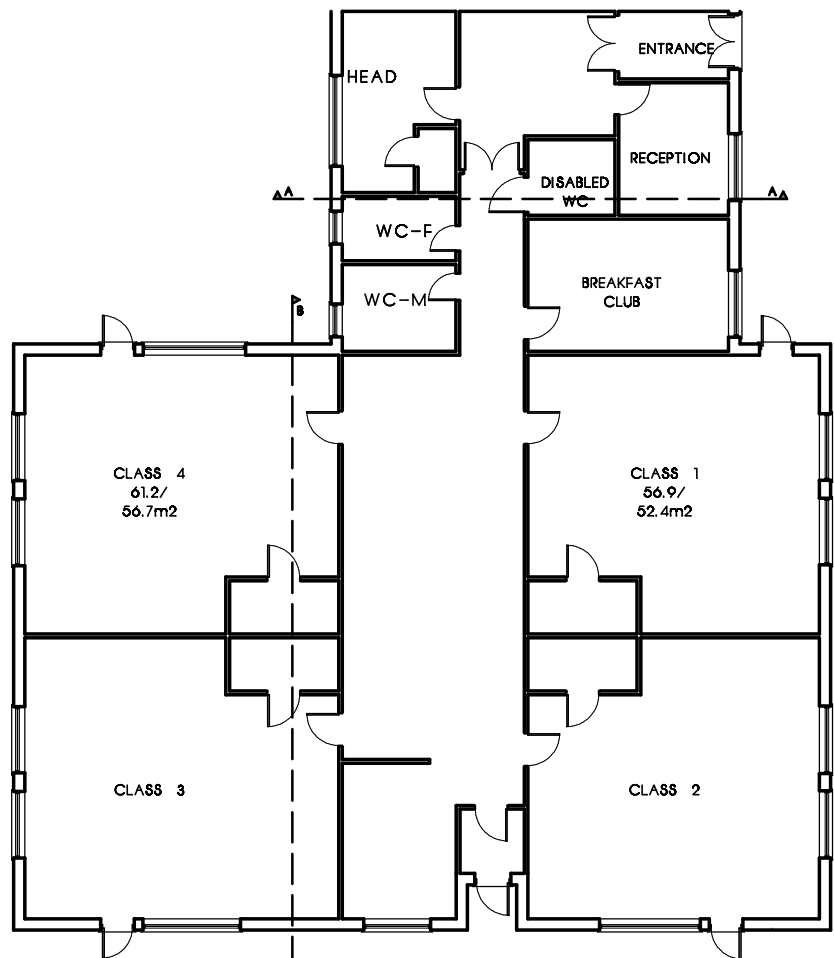

GROUND PLAN

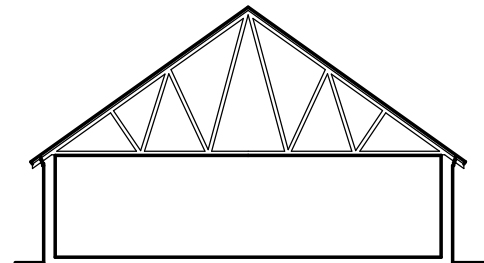

SECTION A-A

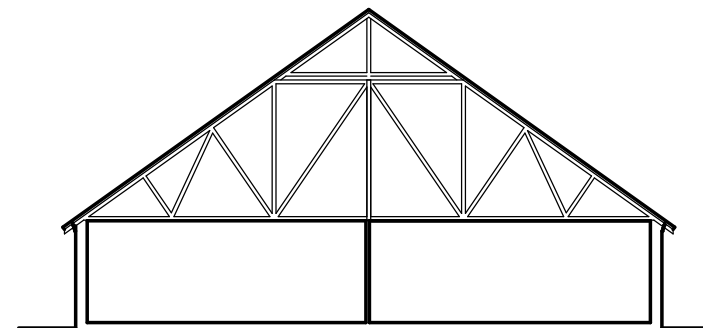

SECTION B-B

Revisions:

-

Title: Proposed roof conversion to:
Freemans Endowed C.E.P.S.

EXISTING PLANS

Drg. No. 48-10-01 Scale: 1:200/2500

Drawn: TJP Date: June 10



7 The Knoll
Grendon
Northampton
Northamptonshire
NN7 1JG

T: 01933 666 300
toby.pateman@btconnect.com