

**PROPOSED ADDITIONAL PARKING SPACES**


ST. JOHN'S STREET = 11  
 FETTER STREET = 3  
 GUILDHALL ROAD = 4  
 BRIDGE STREET = 2

TOTAL SHOWN ON PLAN = 20

**PROPOSED CHANGE TO OPERATING HOURS FOR NORTHAMPTON TOWN CENTRE PAY AND DISPLAY ZONE**

EXISTING OPERATIONAL HOURS TO CHANGE FROM  
 MON - SAT, 8AM TO 6PM, TO  
 MON - SUN (7 DAYS) 7AM TO 7PM

**NOTE: THIS WILL APPLY TO ALL TIME LIMITED (8AM TO 6PM, MON - SAT) PAY AND DISPLAY BAYS, LIMITED WAITING BAYS, LOADING BAYS & PERMIT HOLDER BAYS WITHIN THE TOWN CENTRE PAY AND DISPLAY ZONE, INCLUDING OPERATING HOURS FOR SINGLE YELLOW LINES.**

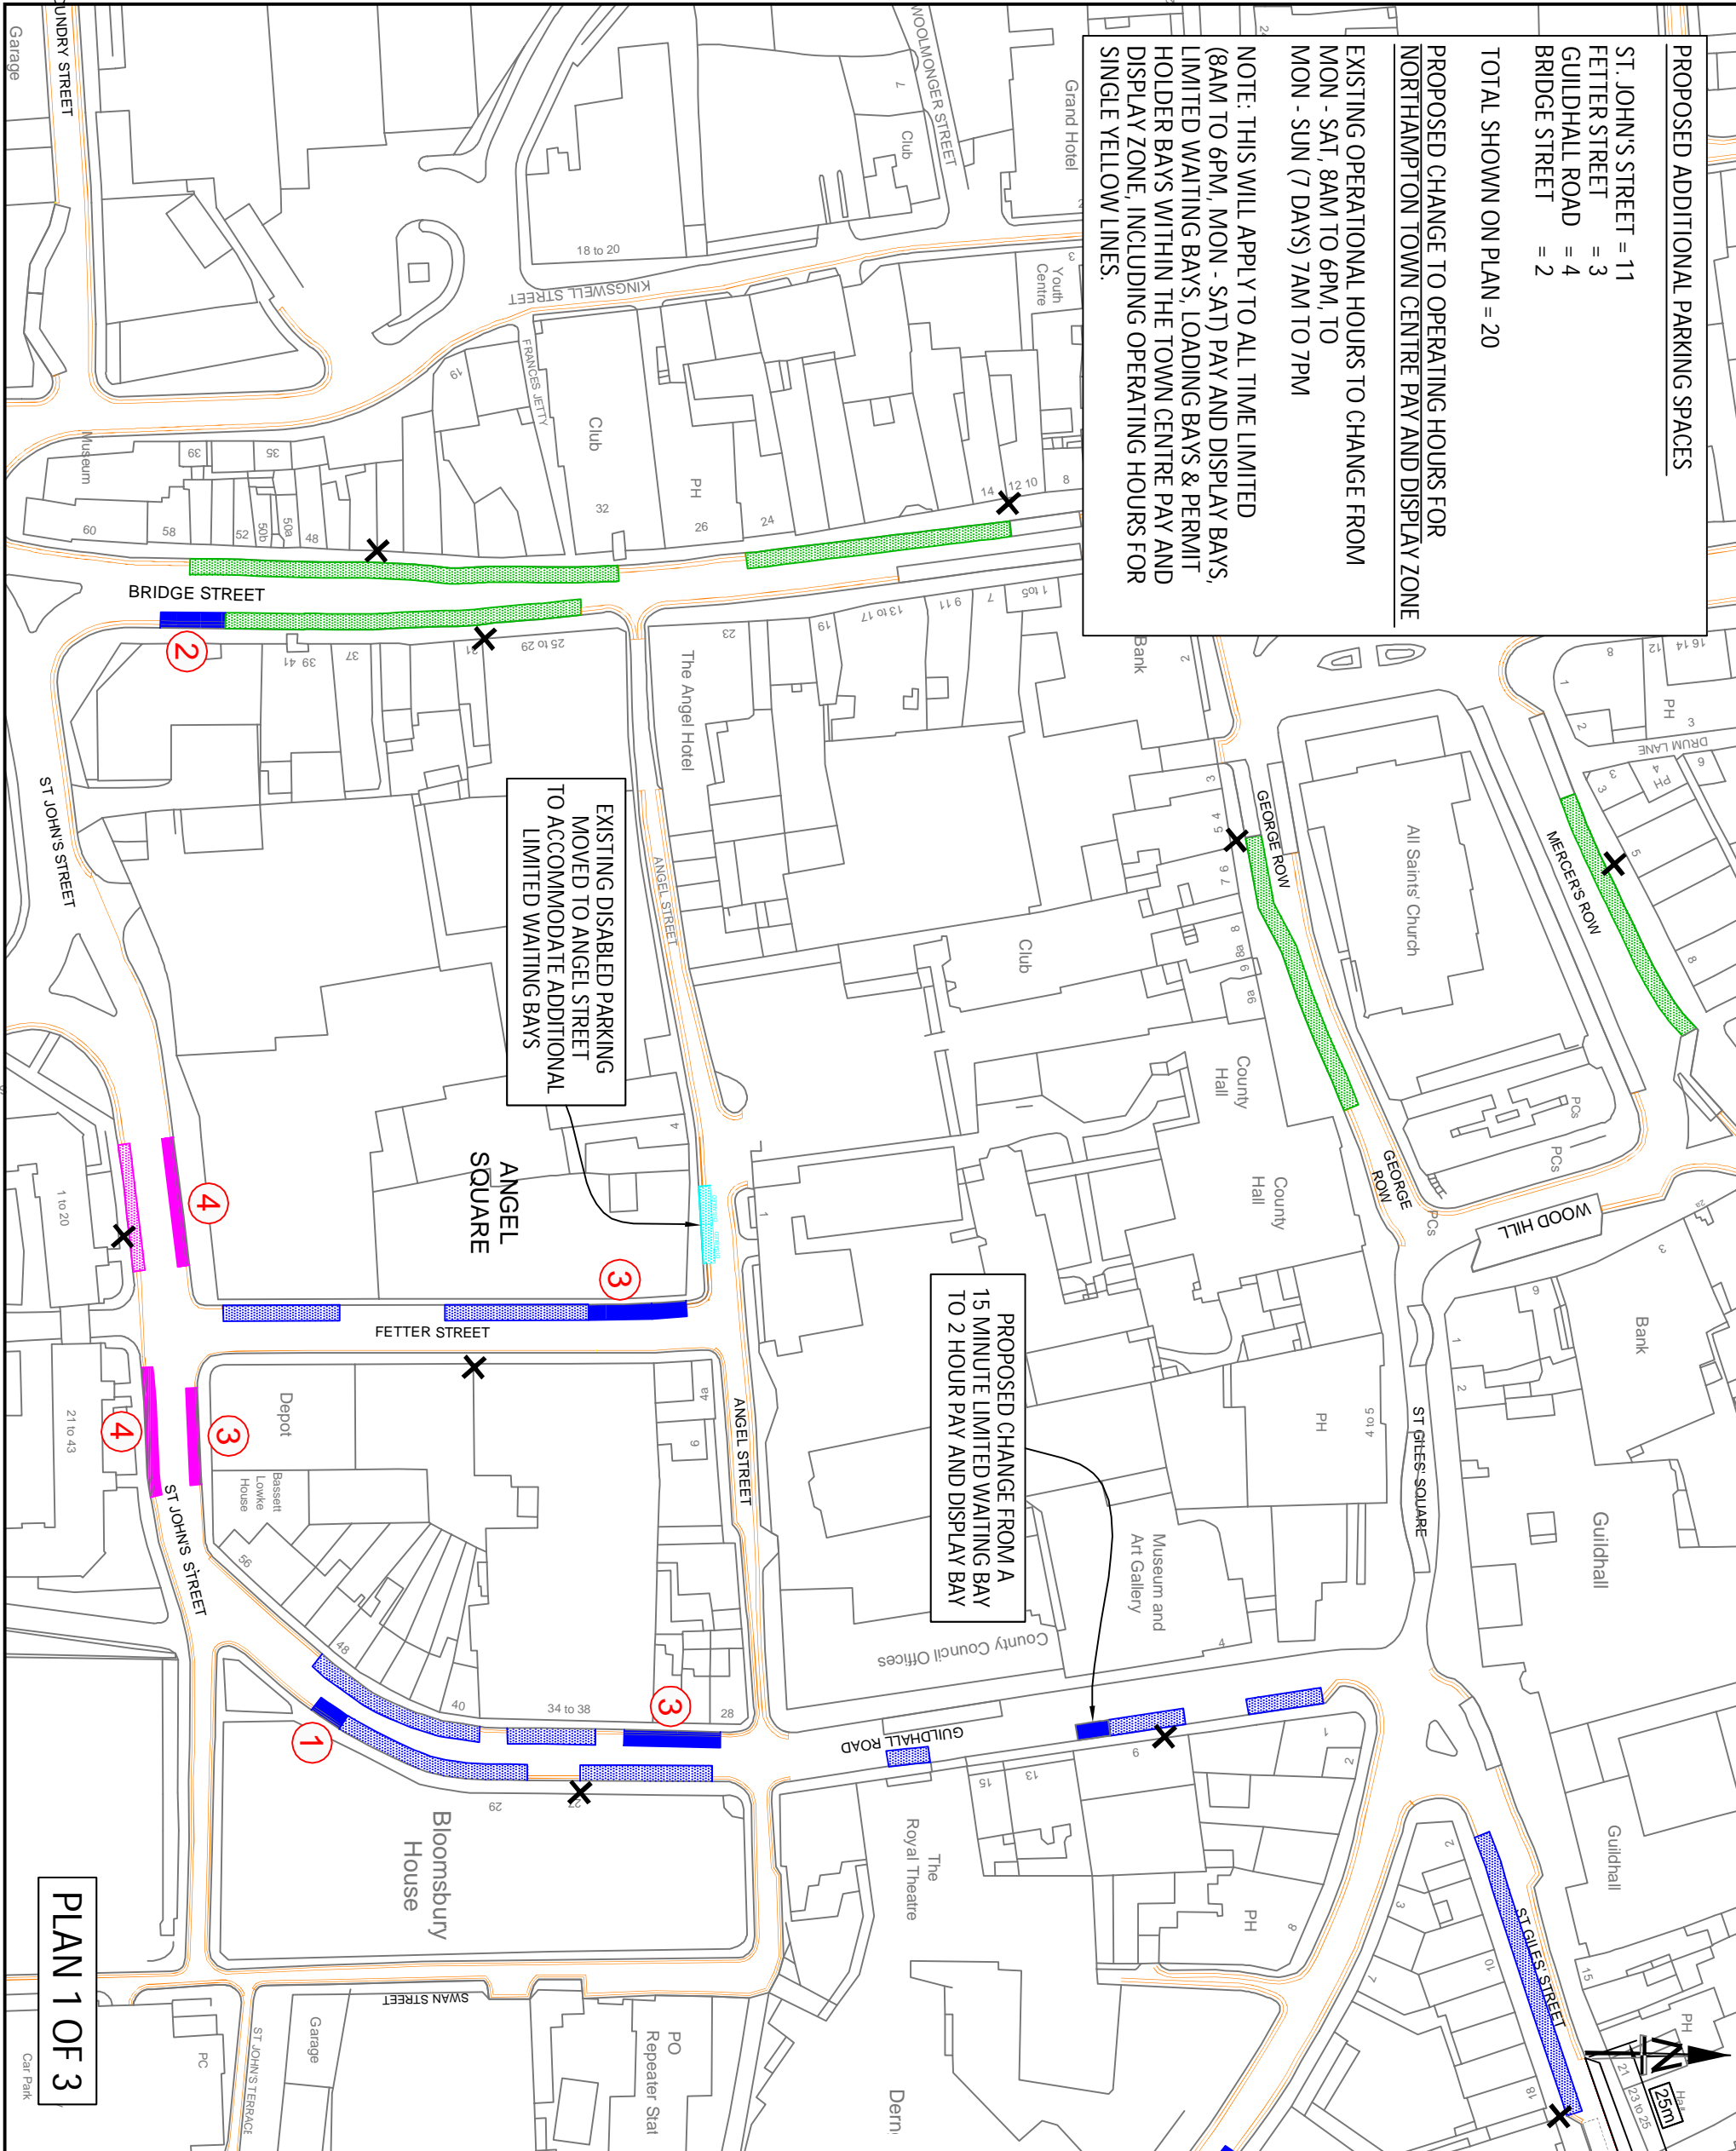

EXISTING DISABLED PARKING MOVED TO ANGEL STREET TO ACCOMMODATE ADDITIONAL LIMITED WAITING BAYS

PROPOSED CHANGE FROM A 15 MINUTE LIMITED WAITING BAY TO 2 HOUR PAY AND DISPLAY BAY

PLAN 1 OF 3

KEY	
	EXISTING 2 HOUR PARKING BAY (PAY AND DISPLAY)
	PROPOSED 2 HOUR PARKING BAY (PAY AND DISPLAY)
	EXISTING 4 HOUR PARKING BAY (PAY AND DISPLAY)
	PROPOSED 4 HOUR PARKING BAY (PAY AND DISPLAY)
	PROPOSED CHANGE FROM 1 HOUR BAY TO 2 HOUR BAY (PAY AND DISPLAY)
	PROPOSED 15 MINUTE LIMITED WAITING BAY
	NUMBER OF ADDITIONAL PARKING SPACES CREATED
	EXISTING PAY AND DISPLAY MACHINE

This map is reproduced from Ordnance Survey material with the permission of Ordnance Survey on behalf of the Controller of Her Majesty's Stationery Office © Crown copyright. Unauthorised reproduction infringes Crown copyright and may lead to prosecution or civil proceedings.

Northamptonshire County Council: Licence No. 100019331. Published 2018.

REV	DATE	BY	DESCRIPTION	CHK	APP
<b>CONSULTATION</b>					

**Northamptonshire Highways**

**Parking Strategy and Schemes**

2018 - 19

**Northampton Town Centre Pay and Display Zone**

**Proposed parking restriction changes**

SCALE @ 1:1,000

CHECKED: M.B.	APPROVED: S.H.
DESIGNED BY: J.W.	DATE: 22.05.18

PROJECT No:	NH18BI03
DRAWING No:	S802/18/03
REV:	0