

**PLANNED ADDITIONAL PARKING SPACES**


ST. JOHN'S STREET = 11  
 FETTER STREET = 3  
 GUILDHALL ROAD = 4  
 BRIDGE STREET = 1

TOTAL SHOWN ON PLAN = 19

CHANGE TO OPERATING HOURS FOR NORTHAMPTON TOWN CENTRE PAY AND DISPLAY ZONE

EXISTING OPERATIONAL HOURS TO CHANGE FROM  
 MON - SAT, 8AM TO 6PM, TO  
 MON - SUN (7 DAYS) 7AM TO 7PM

NOTE: THIS WILL APPLY TO ALL TIME LIMITED (8AM TO 6PM, MON - SAT) PAY AND DISPLAY BAYS, LIMITED WAITING BAYS, LOADING BAYS & PERMIT HOLDER BAYS WITHIN THE TOWN CENTRE PAY AND DISPLAY ZONE, INCLUDING OPERATING HOURS FOR SINGLE YELLOW LINES.

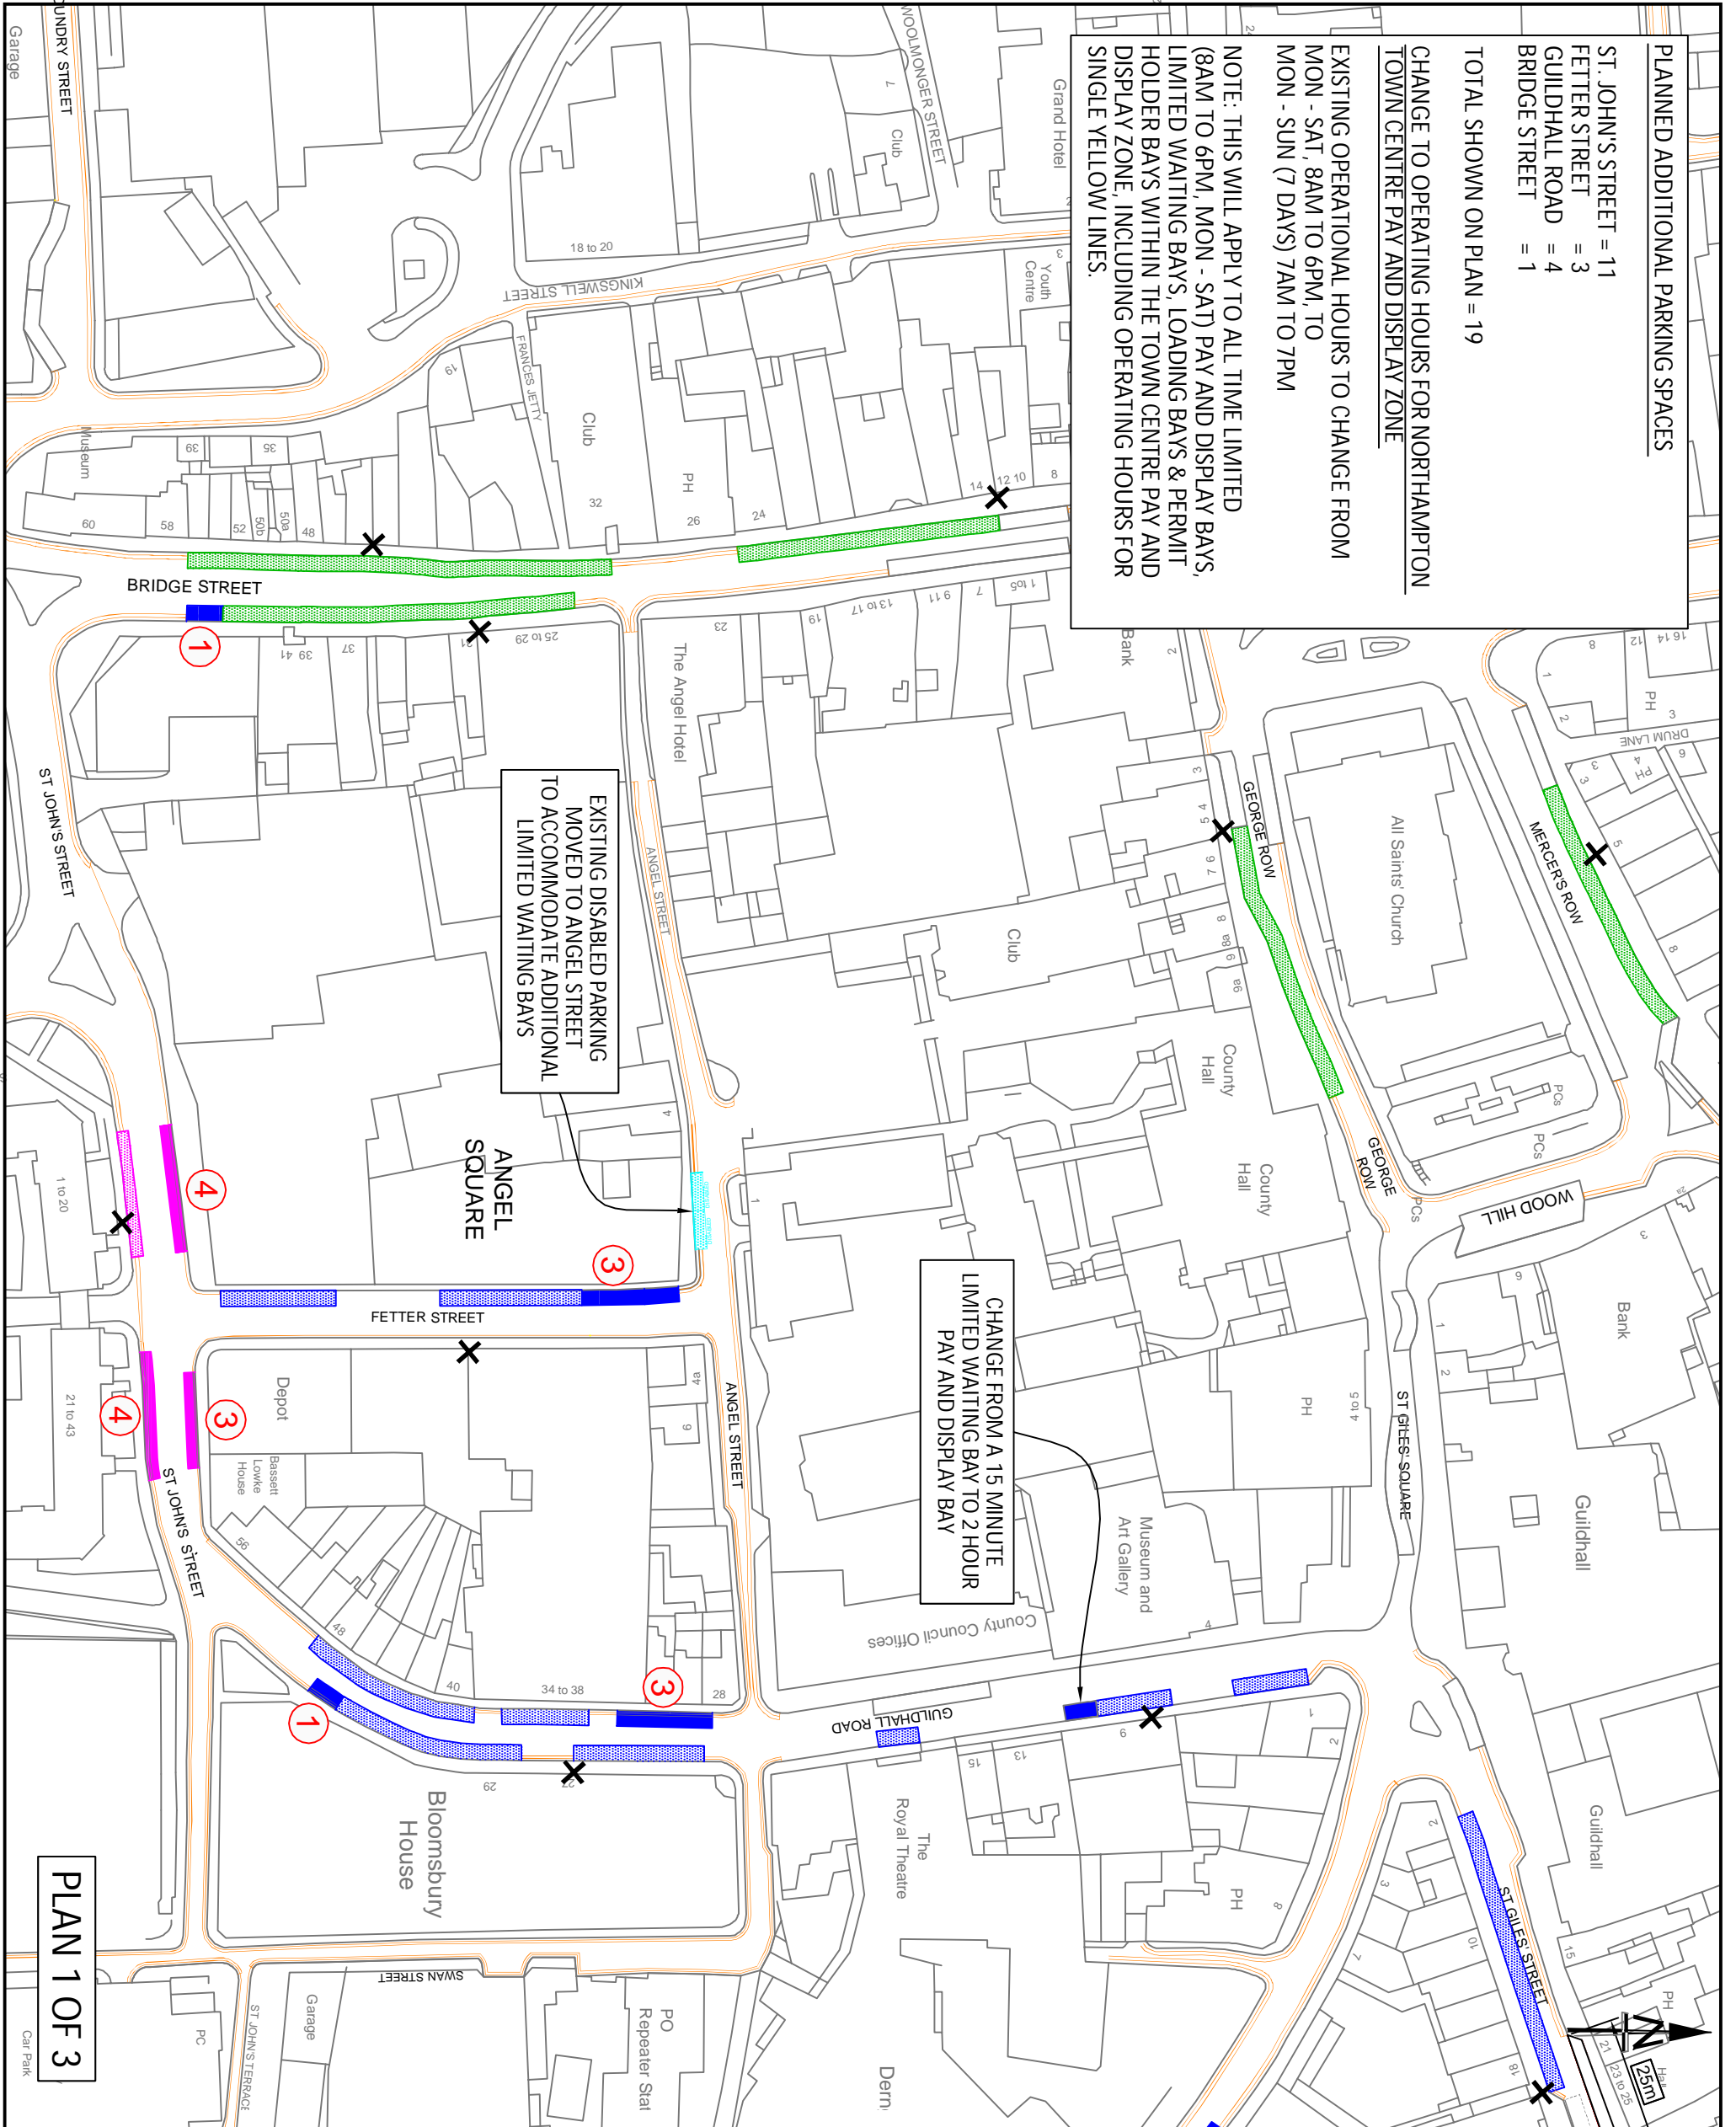

EXISTING DISABLED PARKING MOVED TO ANGEL STREET TO ACCOMMODATE ADDITIONAL LIMITED WAITING BAYS

CHANGE FROM A 15 MINUTE LIMITED WAITING BAY TO 2 HOUR PAY AND DISPLAY BAY

PLAN 1 OF 3

KEY	DESCRIPTION
	EXISTING 2 HOUR PARKING BAY (PAY AND DISPLAY)
	NEW 2 HOUR PARKING BAY (PAY AND DISPLAY)
	EXISTING 4 HOUR PARKING BAY (PAY AND DISPLAY)
	NEW 4 HOUR PARKING BAY (PAY AND DISPLAY)
	PLANNED CHANGE FROM 1 HOUR BAY TO 2 HOUR BAY (PAY AND DISPLAY)
	NUMBER OF ADDITIONAL PARKING SPACES CREATED
	EXISTING PAY AND DISPLAY MACHINE

This map is reproduced from Ordnance Survey material with the permission of Ordnance Survey on behalf of the Controller of Her Majesty's Stationery Office © Crown copyright. Unauthorised reproduction infringes Crown copyright and may lead to prosecution or civil proceedings.

Northamptonshire County Council: Licence No. 100019331. Published 2018.

REV	DATE	BY	DESCRIPTION	CHK	APP
V2		JW	Bay reduced on Bridge Street	M.B	S.H
-		JW	Original	M.B	S.H

**CONSULTATION**

**Northamptonshire Highways**

Parking Strategy and Schemes  
 2018 - 19

Northampton Town Centre  
 Pay and Display Zone  
 Parking restriction changes

PROJECT No:	NH18BI03	DRAWING No:	S802/18/03	REV:	V2
SCALE @ A3:	1:1,000m	CHECKED:	M.B	APPROVED:	S.H
DESIGNED BY:	JW	DATE:	22.05.18		