


PLANNED ADDITIONAL PARKING SPACES
 SHEEP STREET = 5
 TOTAL SHOWN ON PLAN = 5

CHANGE TO OPERATING HOURS FOR NORTHAMPTON TOWN CENTRE PAY AND DISPLAY ZONE

EXISTING OPERATION HOURS TO CHANGE FROM
 MON - SAT, 8AM TO 6PM, TO
 MON - SUN (7 DAYS) 7AM TO 7PM

NOTE: THIS WILL APPLY TO ALL TIME LIMITED (8AM TO 6PM, MON - SAT) PAY AND DISPLAY BAYS, LIMITED WAITING BAYS, LOADING BAYS & PERMIT HOLDER BAYS WITHIN THE TOWN CENTRE PAY AND DISPLAY ZONE, INCLUDING OPERATING HOURS FOR SINGLE YELLOW LINES.

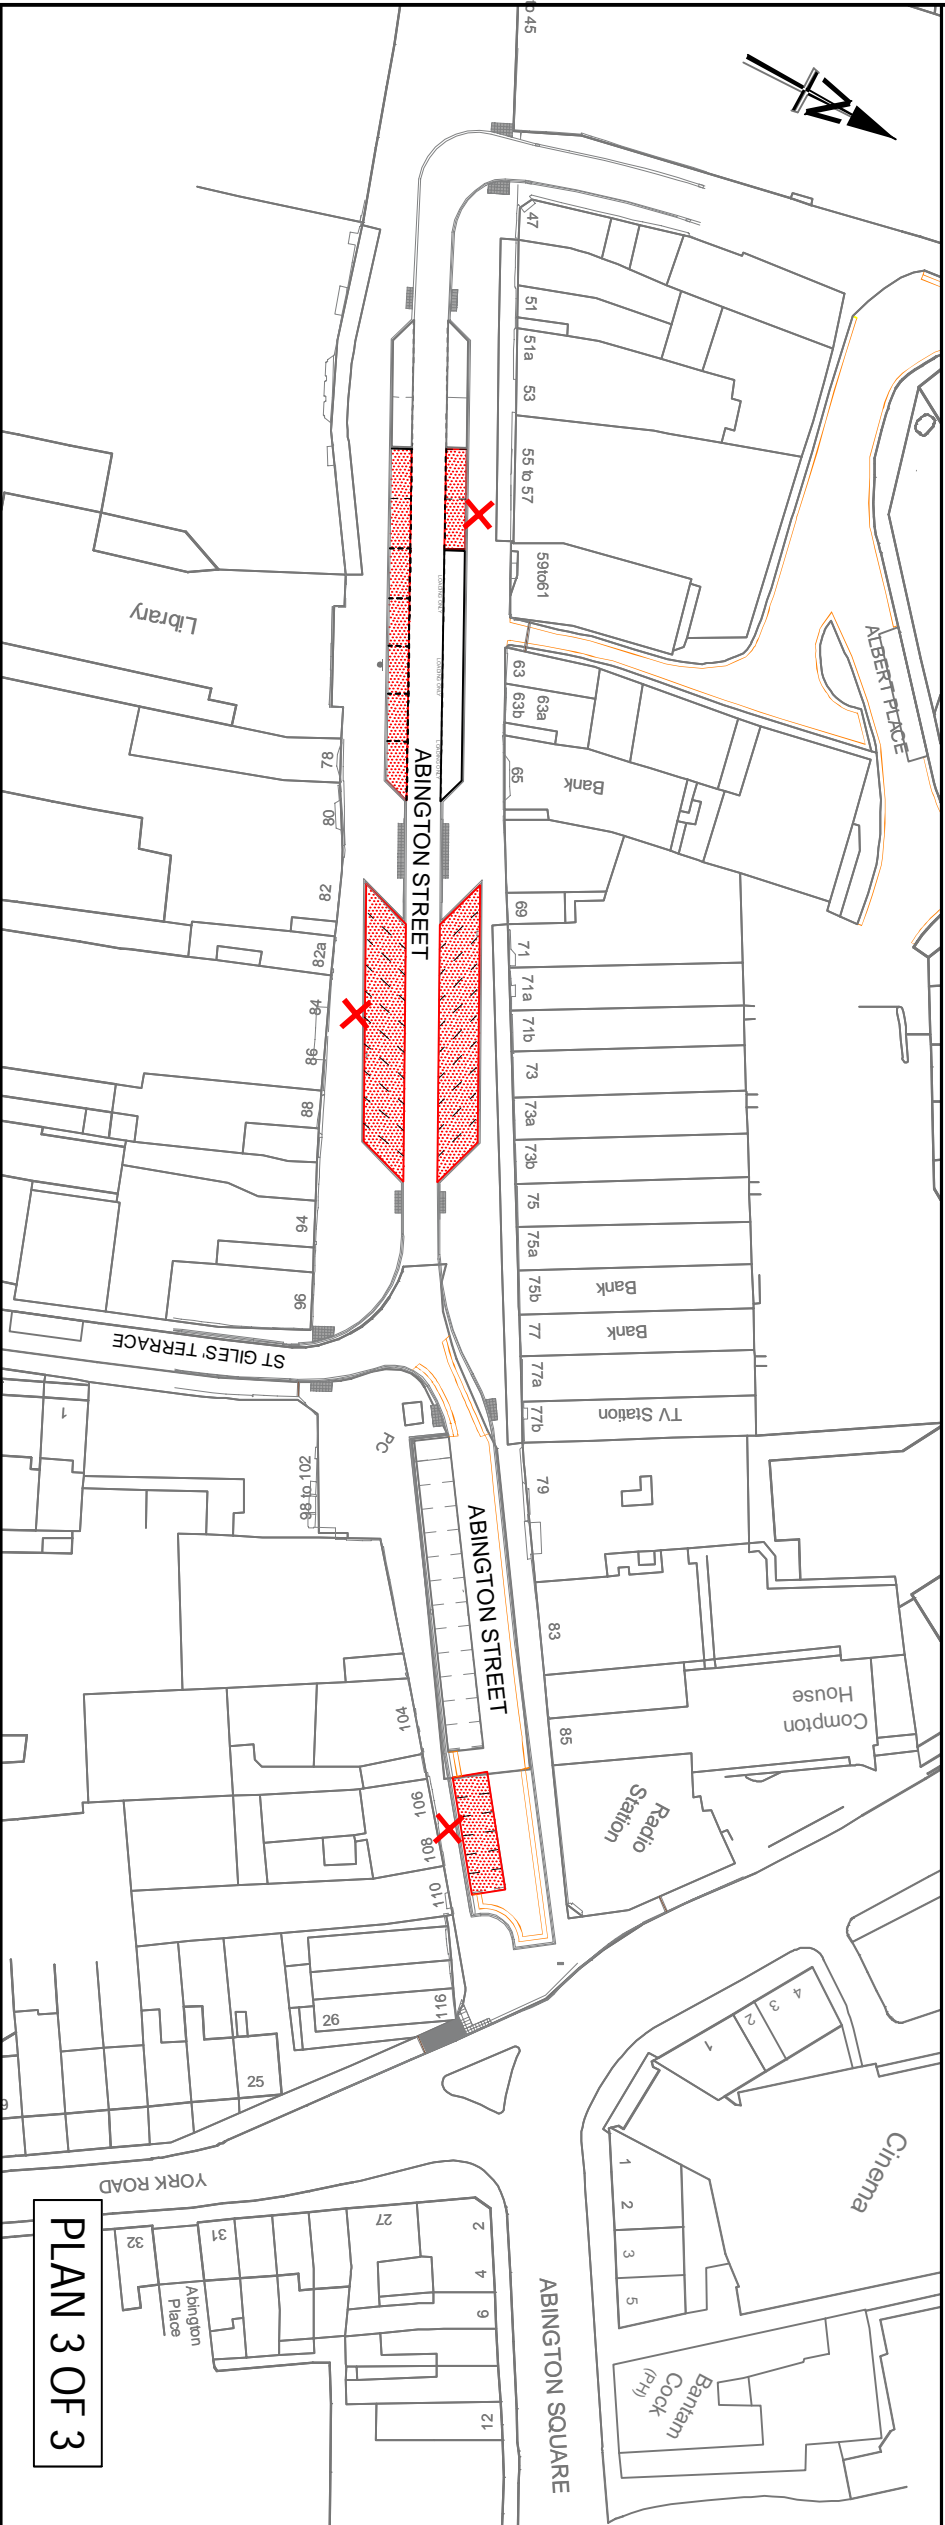

PLAN 3 OF 3

REV	DATE	BY	DESCRIPTION	CHK	APP
DRAWING STATUS: CONSULTATION					
Northamptonshire Highways					
Parking Strategy and Schemes					
2018 - 19					
Northampton Town Centre Pay and Display Zone Parking restriction changes					
SCALE @ A3: 1:1,000m CHECKED: M.B. APPROVED: S.H. DESIGNED BY: J.W. DATE: 22.05.18 PROJECT No: NH18BI03 DRAWING No: S802/18/05 REF: V2					

This map is reproduced from Ordnance Survey material with the permission of Ordnance Survey, on behalf of the Controller of Her Majesty's Stationery Office © Crown copyright. Unauthorised reproduction infringes Crown copyright and may lead to prosecution or civil proceedings.

Northamptonshire County Council: Licence No. 100019331. Published 2018.