



PHASE 1 YEARS 1-3

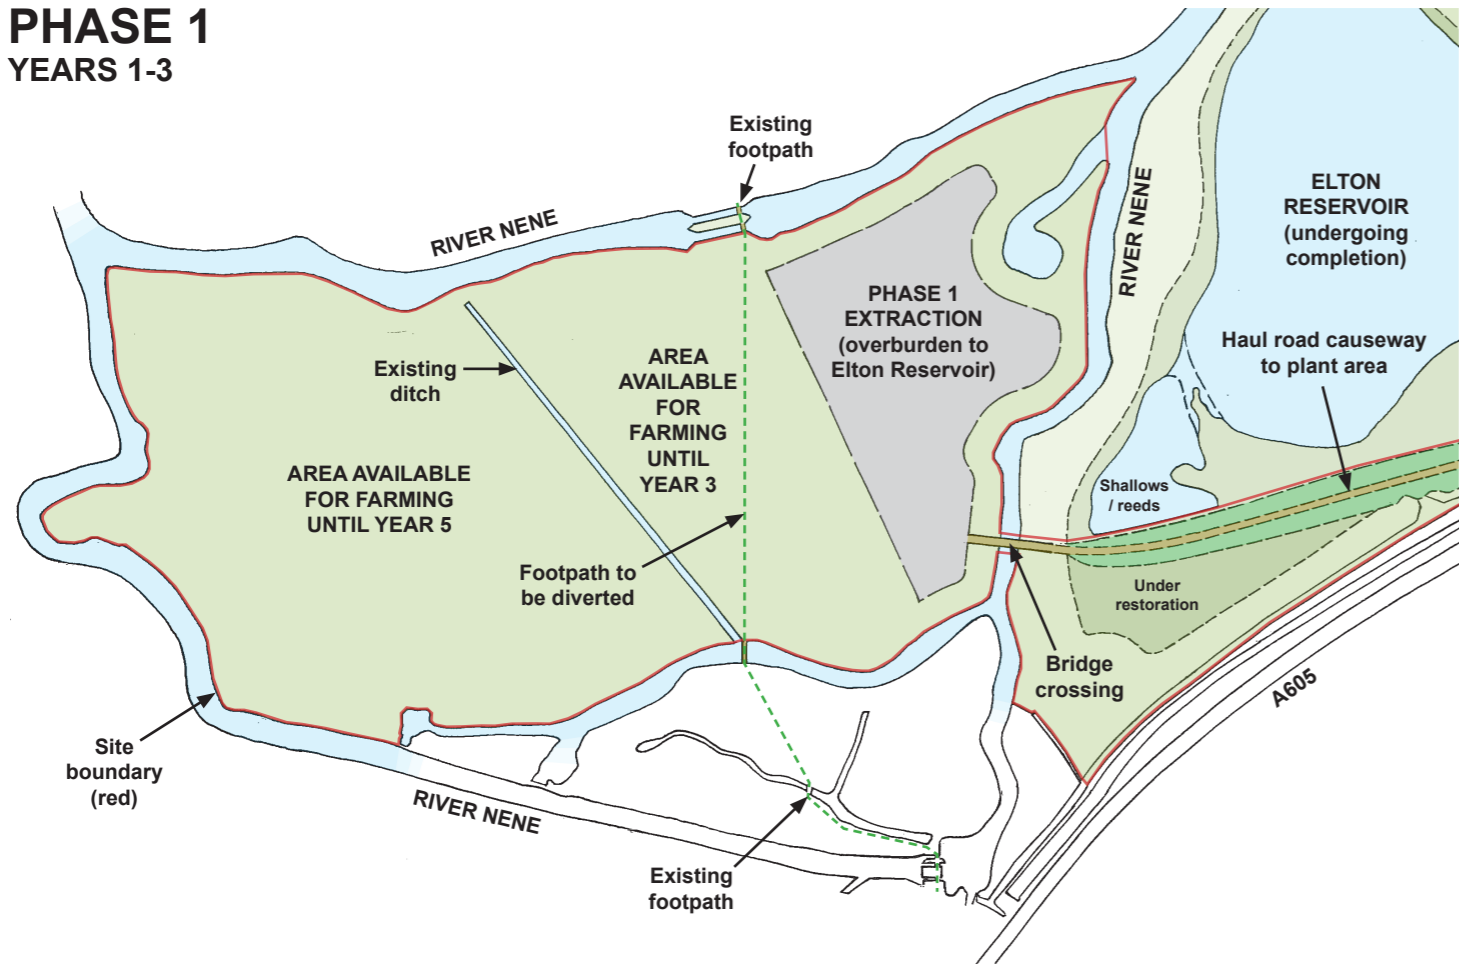


PHASE 2 YEARS 3-5

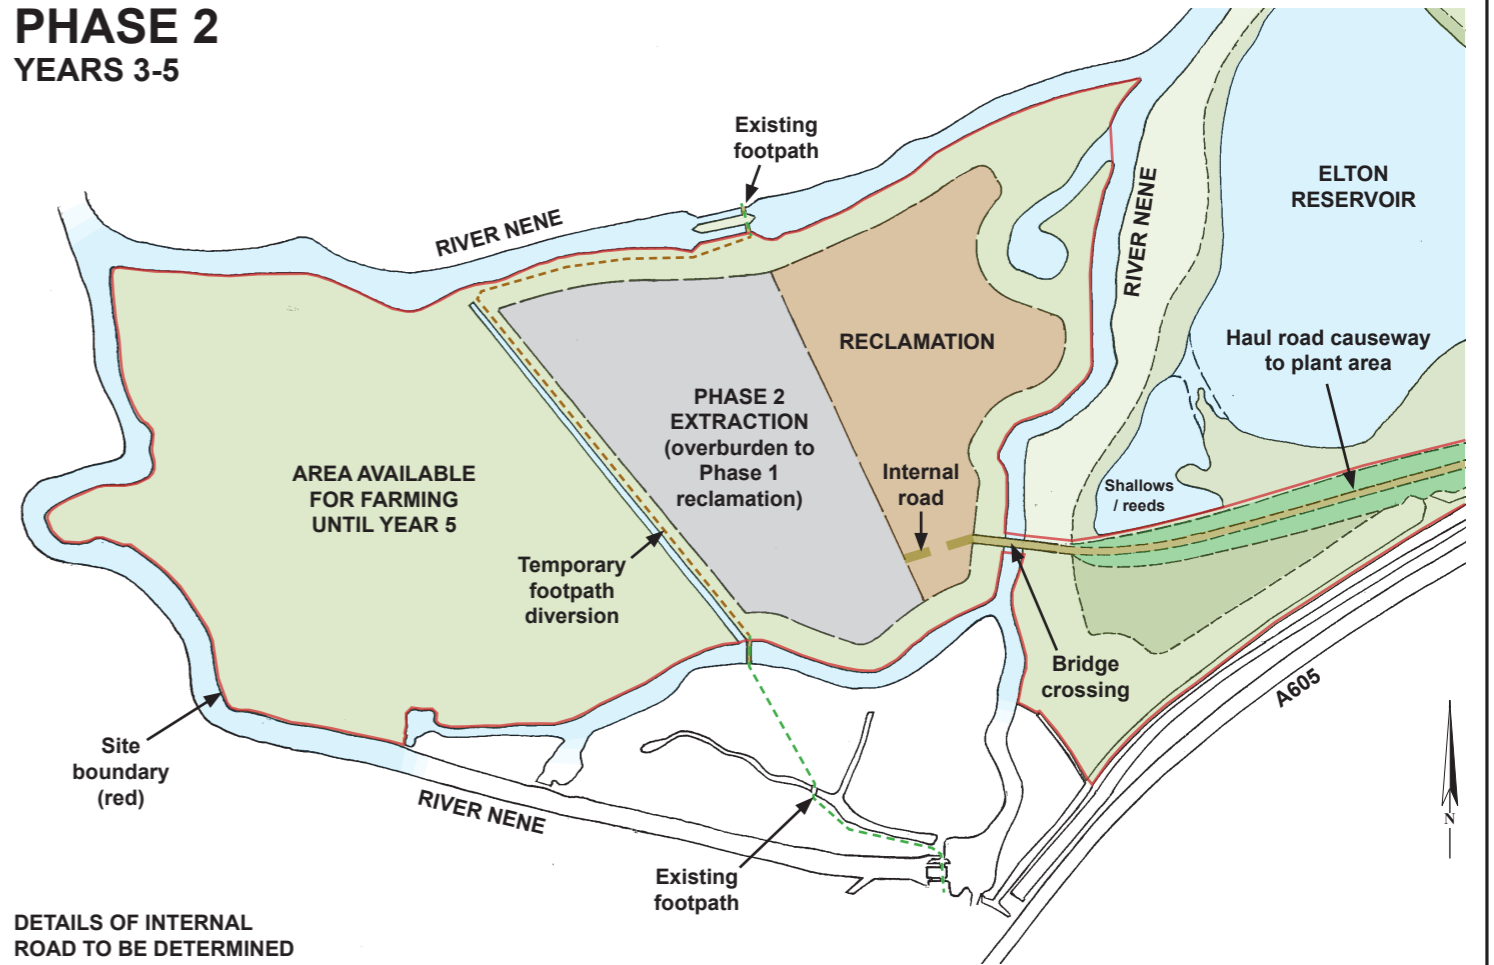


DETAILS OF INTERNAL ROAD TO BE DETERMINED


PHASE 3 YEARS 5-7

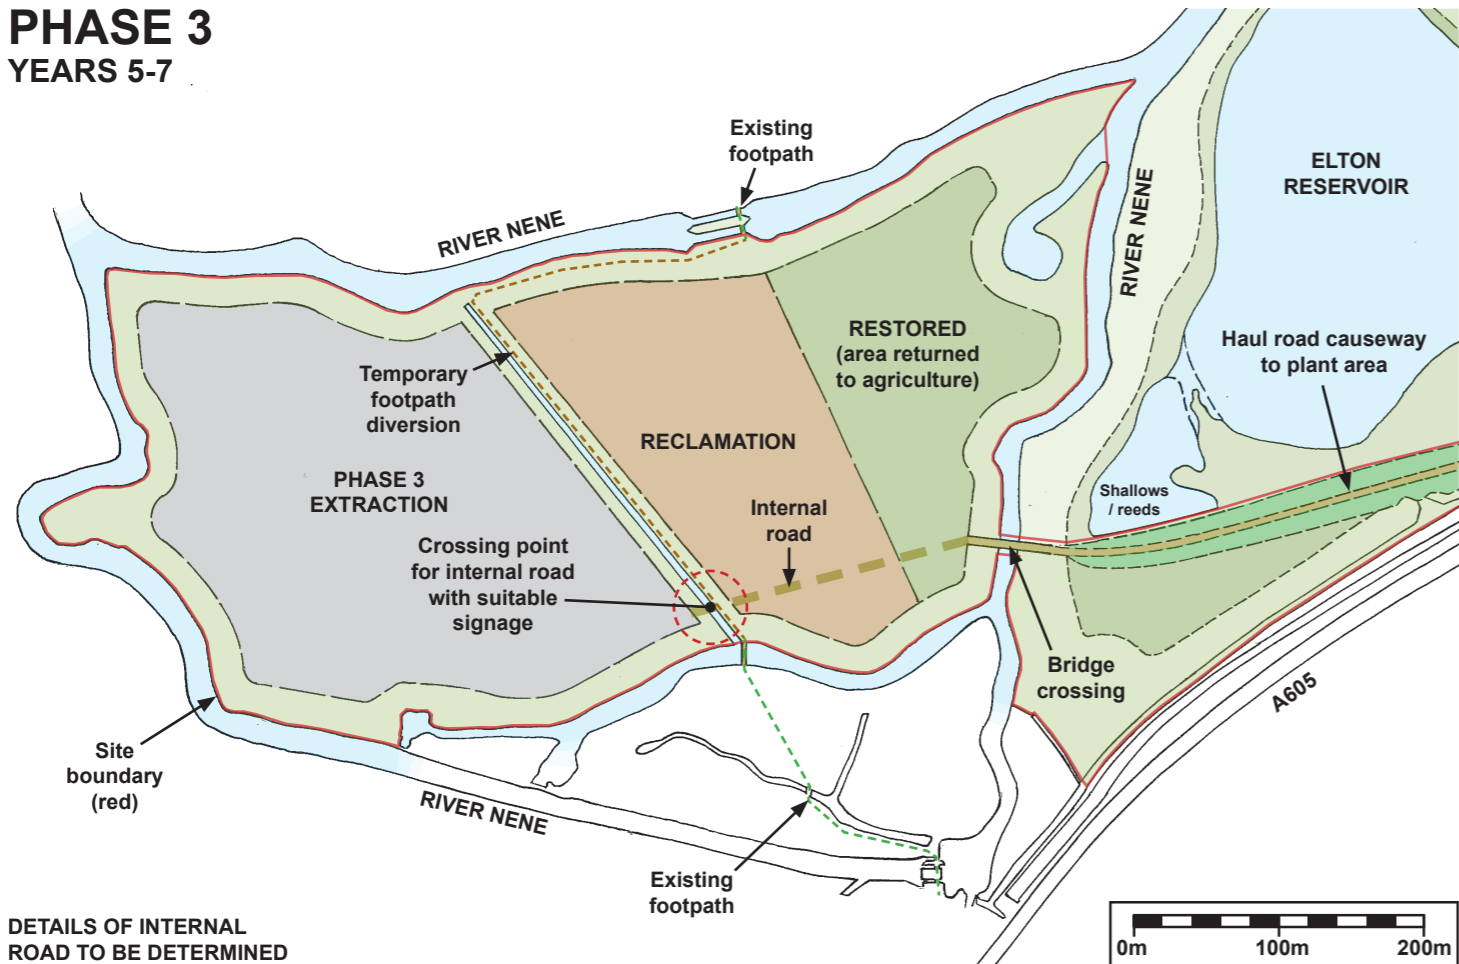

DETAILS OF INTERNAL ROAD TO BE DETERMINED

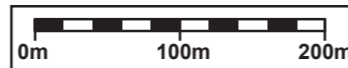

PHASE 4 YEARS 7-9

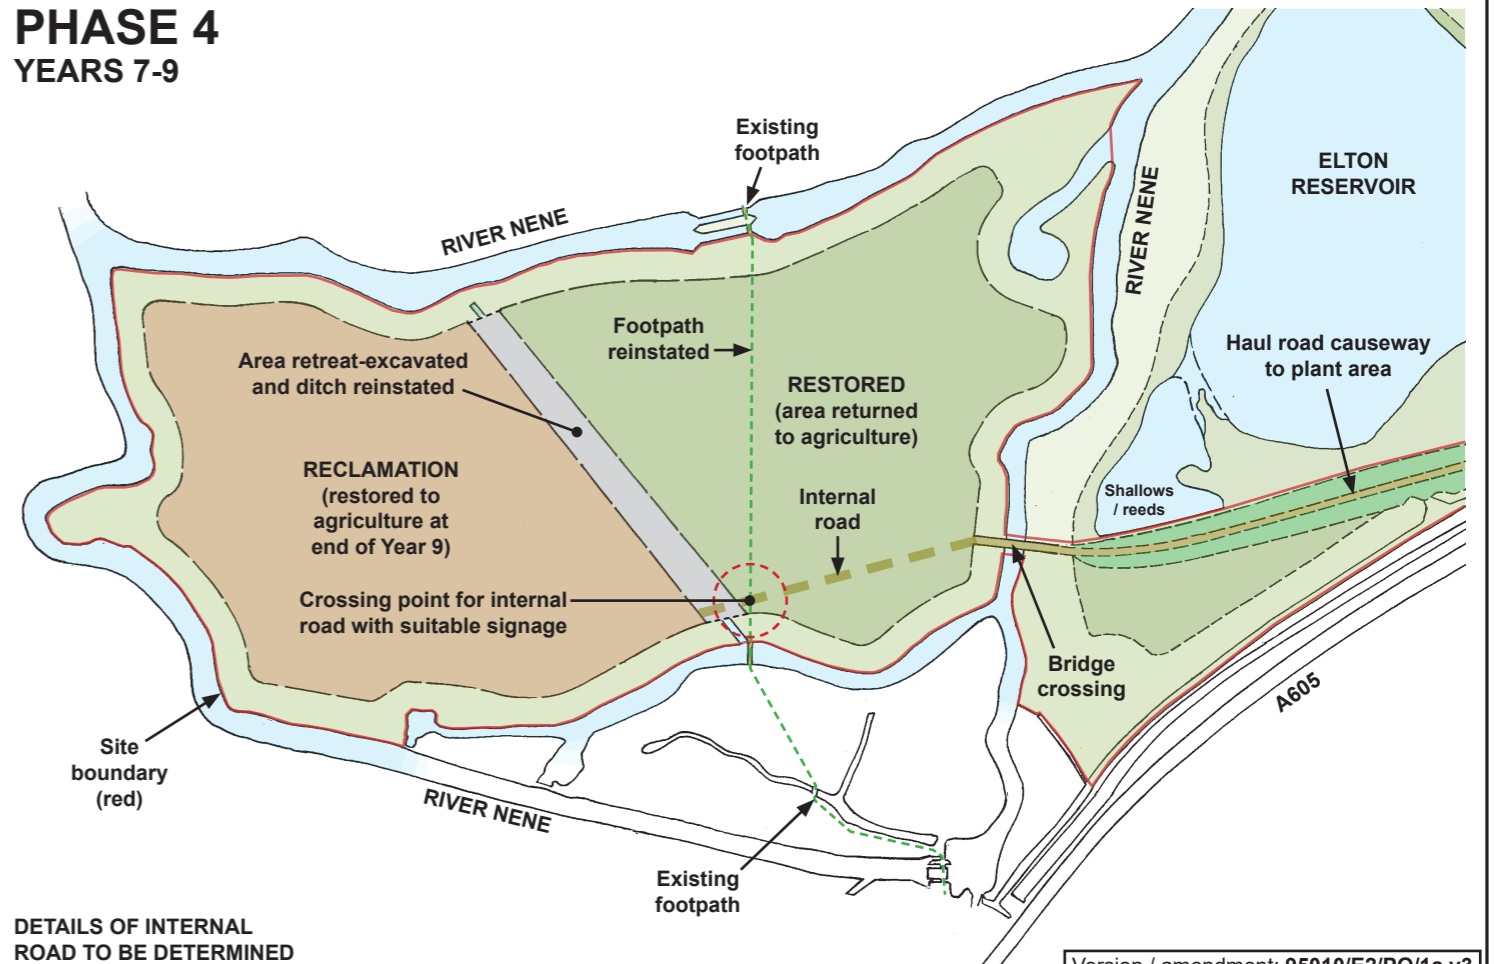

DETAILS OF INTERNAL ROAD TO BE DETERMINED

Version / amendment: 95010/E2/PO/1a v3