


Client: D A Bird Ltd
 Project Title: Screening & Scoping Request
 Drawing Title: Northern Extension Working Areas
 Drawing No: HPL/BIR/003




Heaton Planning
 Heaton Planning Ltd
 9 The Square, Keyworth
 Nottingham
 NG12 5JT

SCALE :
 1 : 2500 @ A3 DATE :
 15/05/2018

MAP FILENAME :
 [Filename]

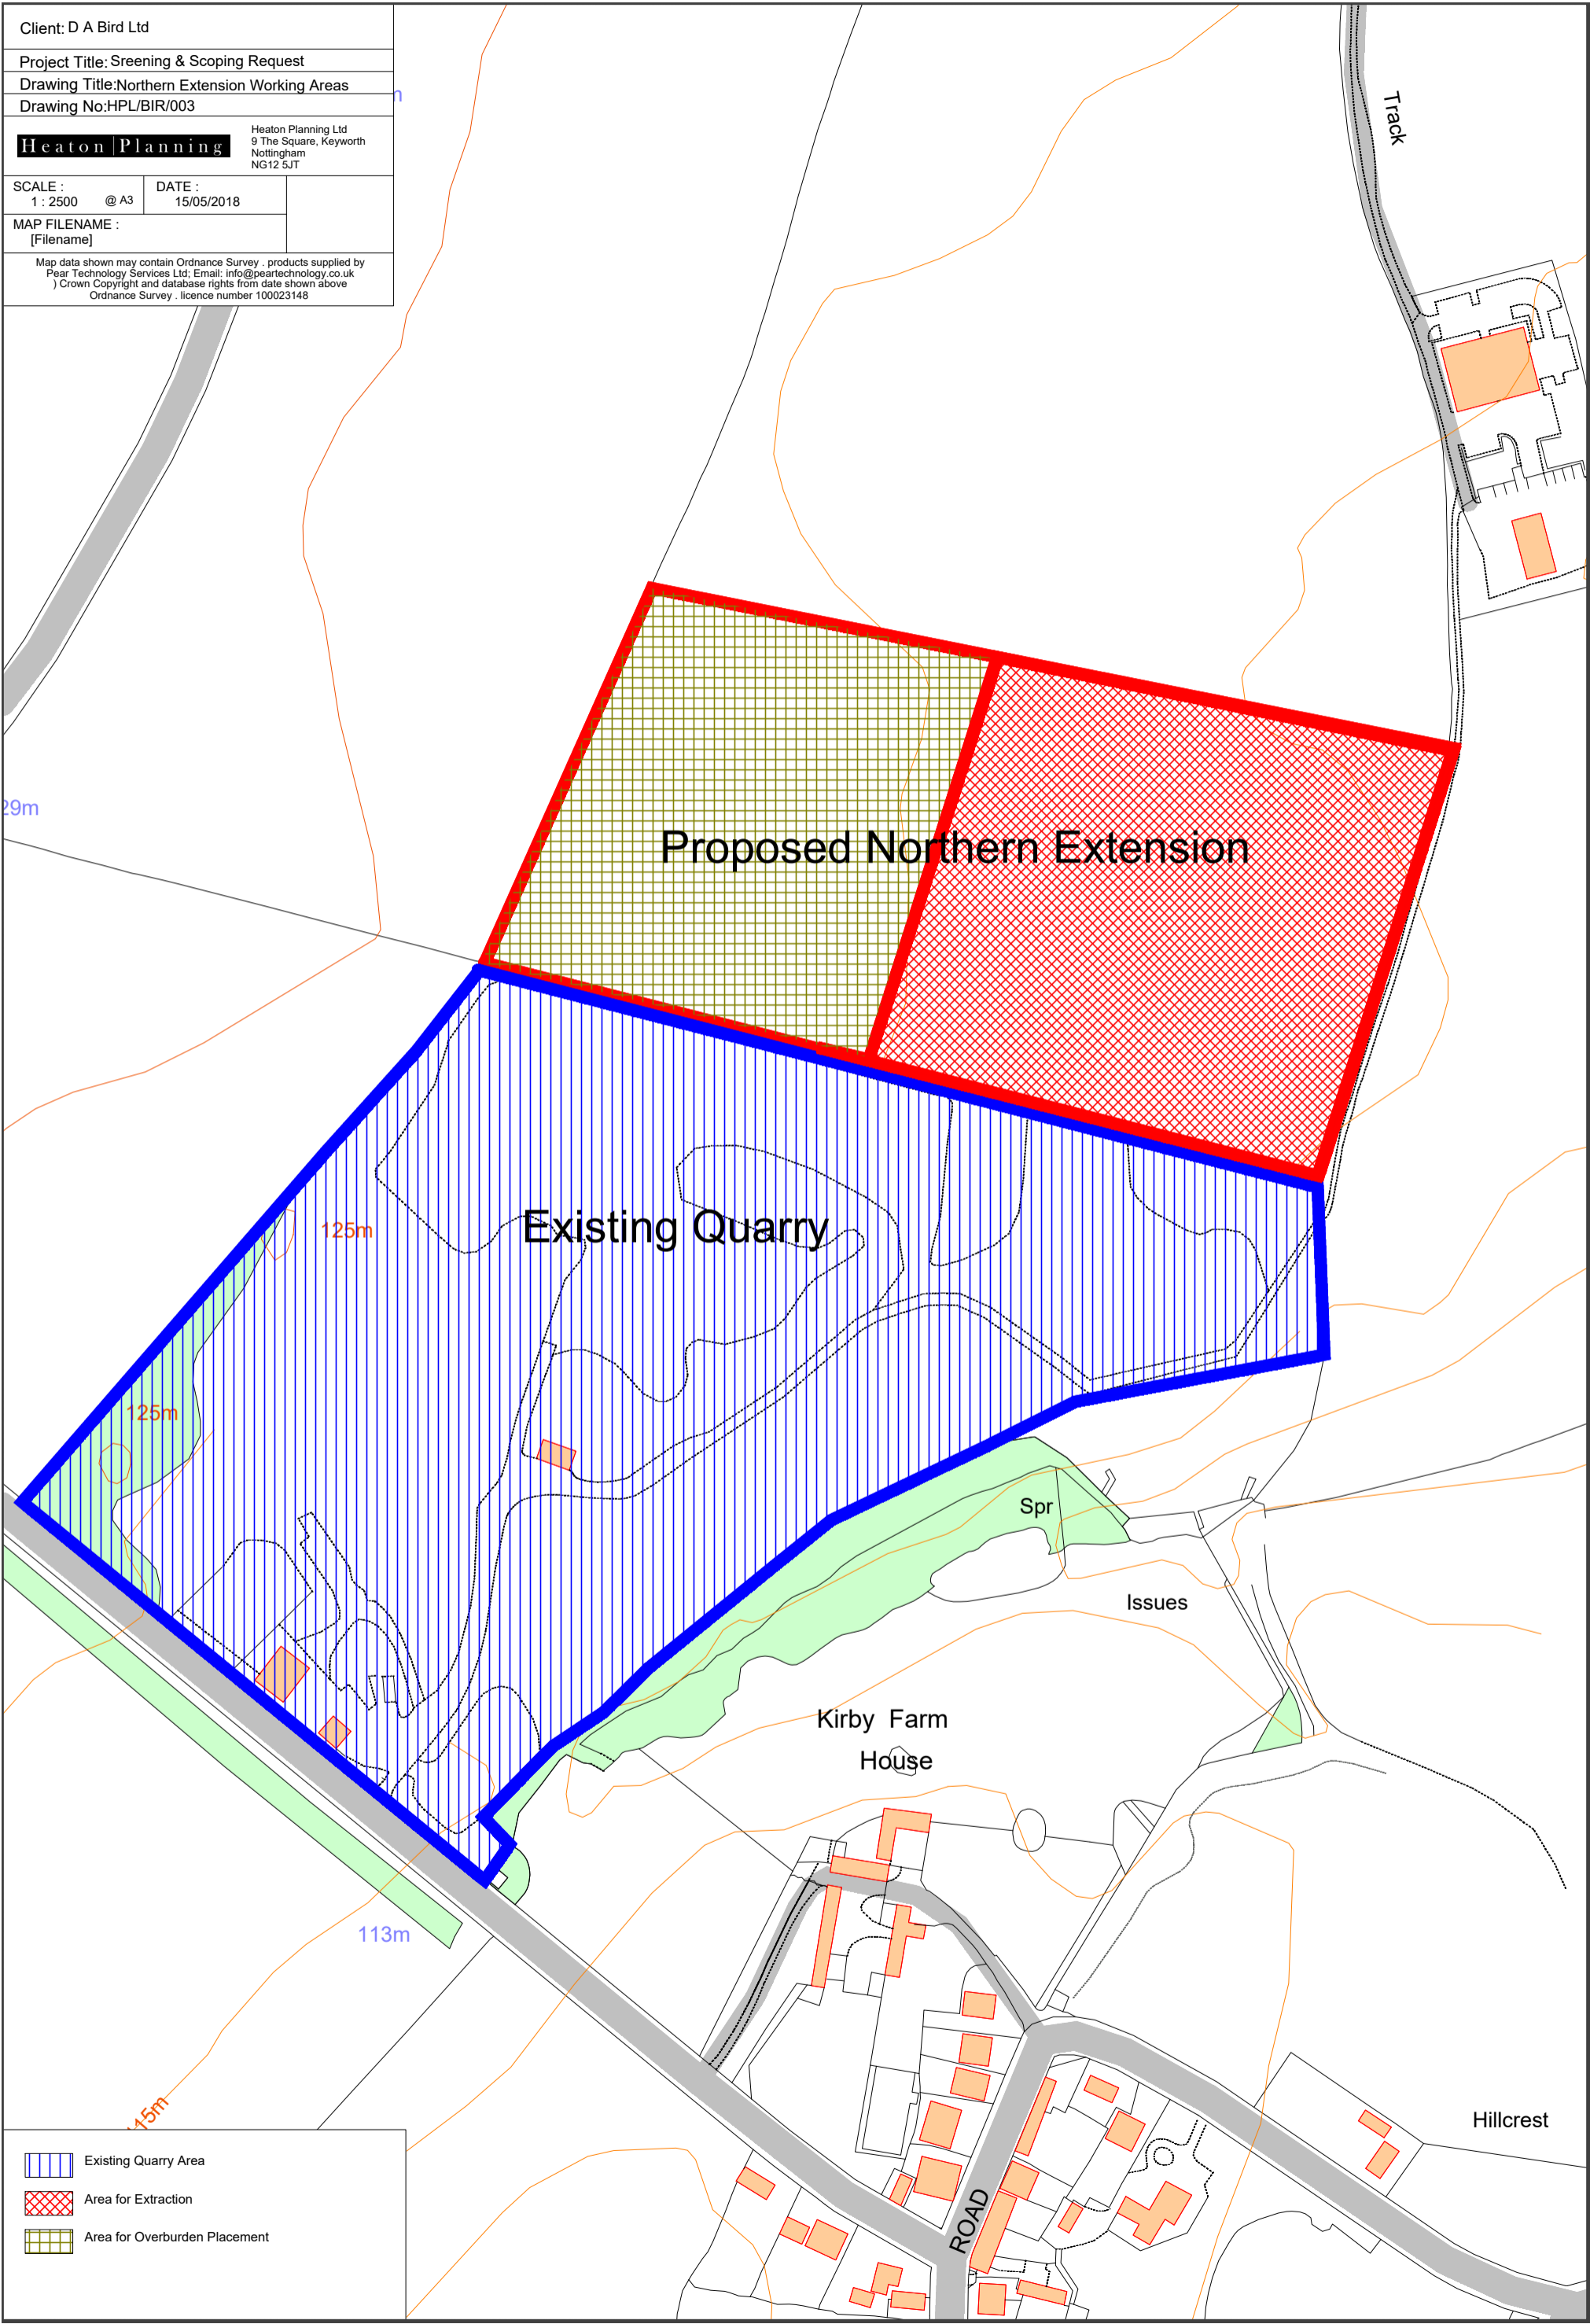Map data shown may contain Ordnance Survey products supplied by
 Pear Technology Services Ltd. Email: info@peartechology.co.uk
) Crown Copyright and database rights from date shown above
 Ordnance Survey . licence number 100023148

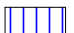

-  Existing Quarry Area
-  Area for Extraction
-  Area for Overburden Placement