




Do not scale from this drawing for construction or acquisition purposes. Responsibility is not accepted for errors made by others in scaling from this drawing. All construction information must be taken from figured dimensions only. All dimensions and levels must be checked on site and any discrepancies between drawings and specification must be reported to GSSArchitecture. © Copyright GSSArchitecture

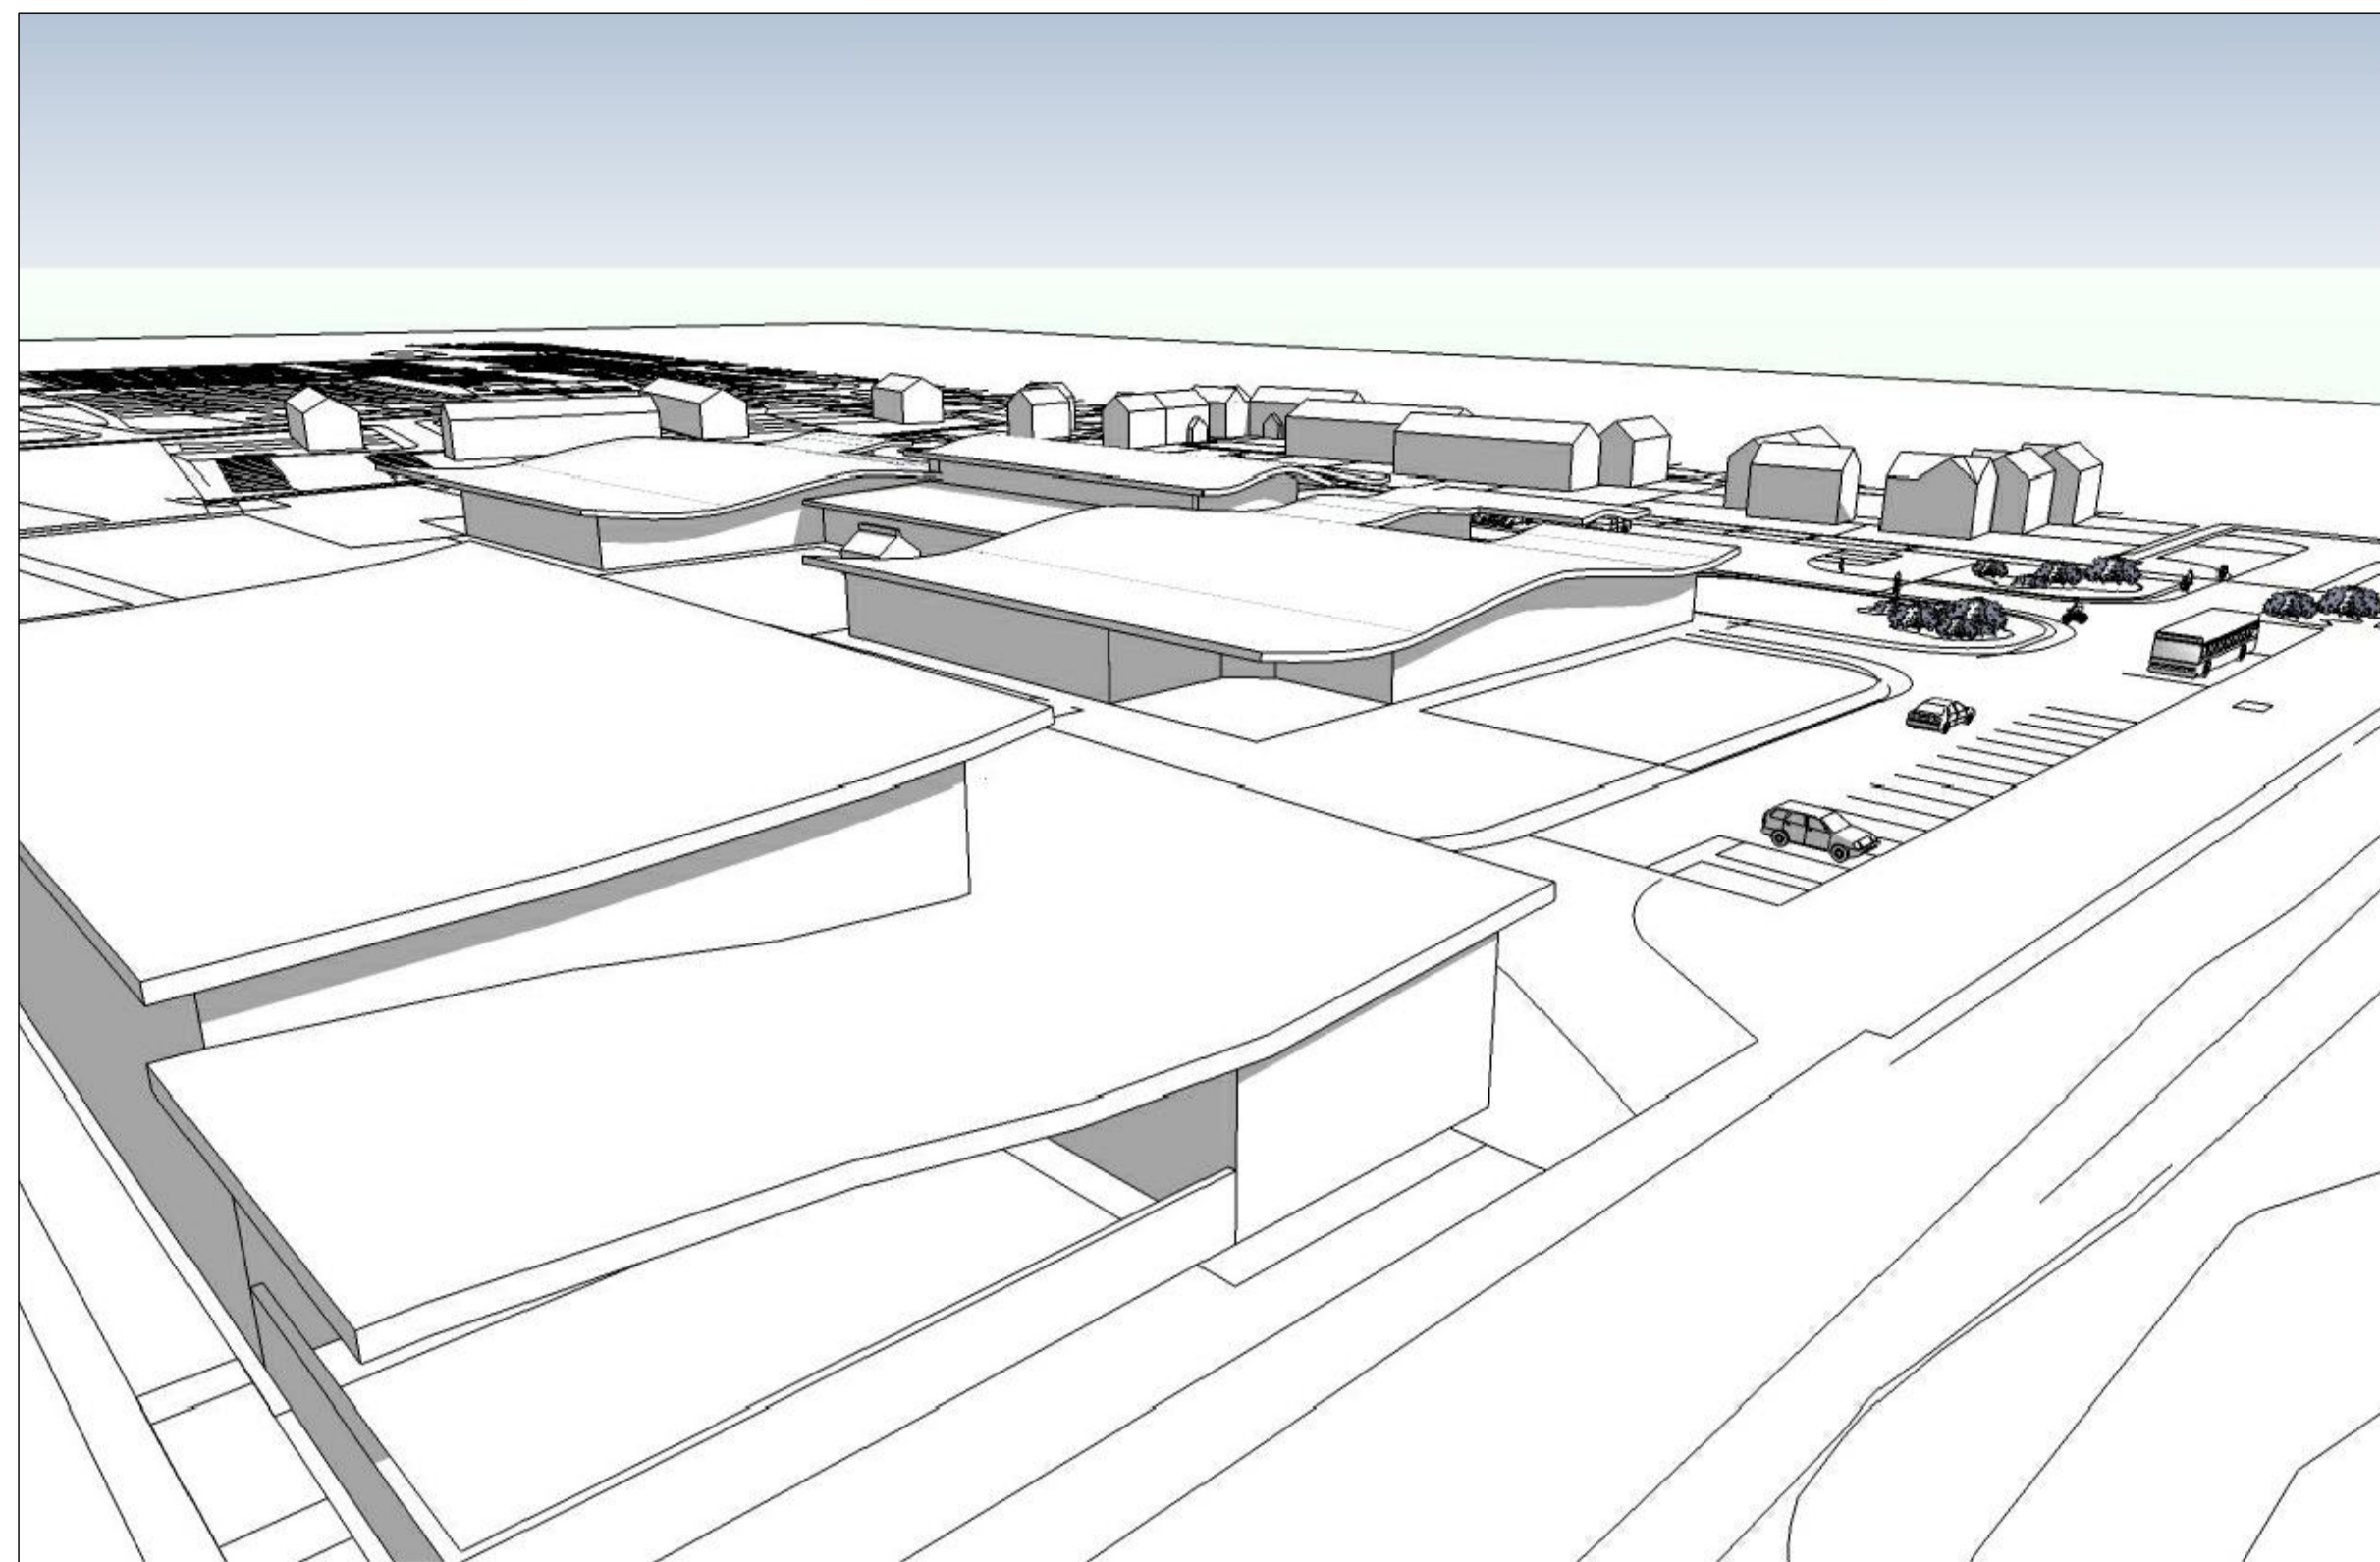


AERIAL VIEW LOOKING SOUTH OVER PROPOSED SPORTS BUILDING

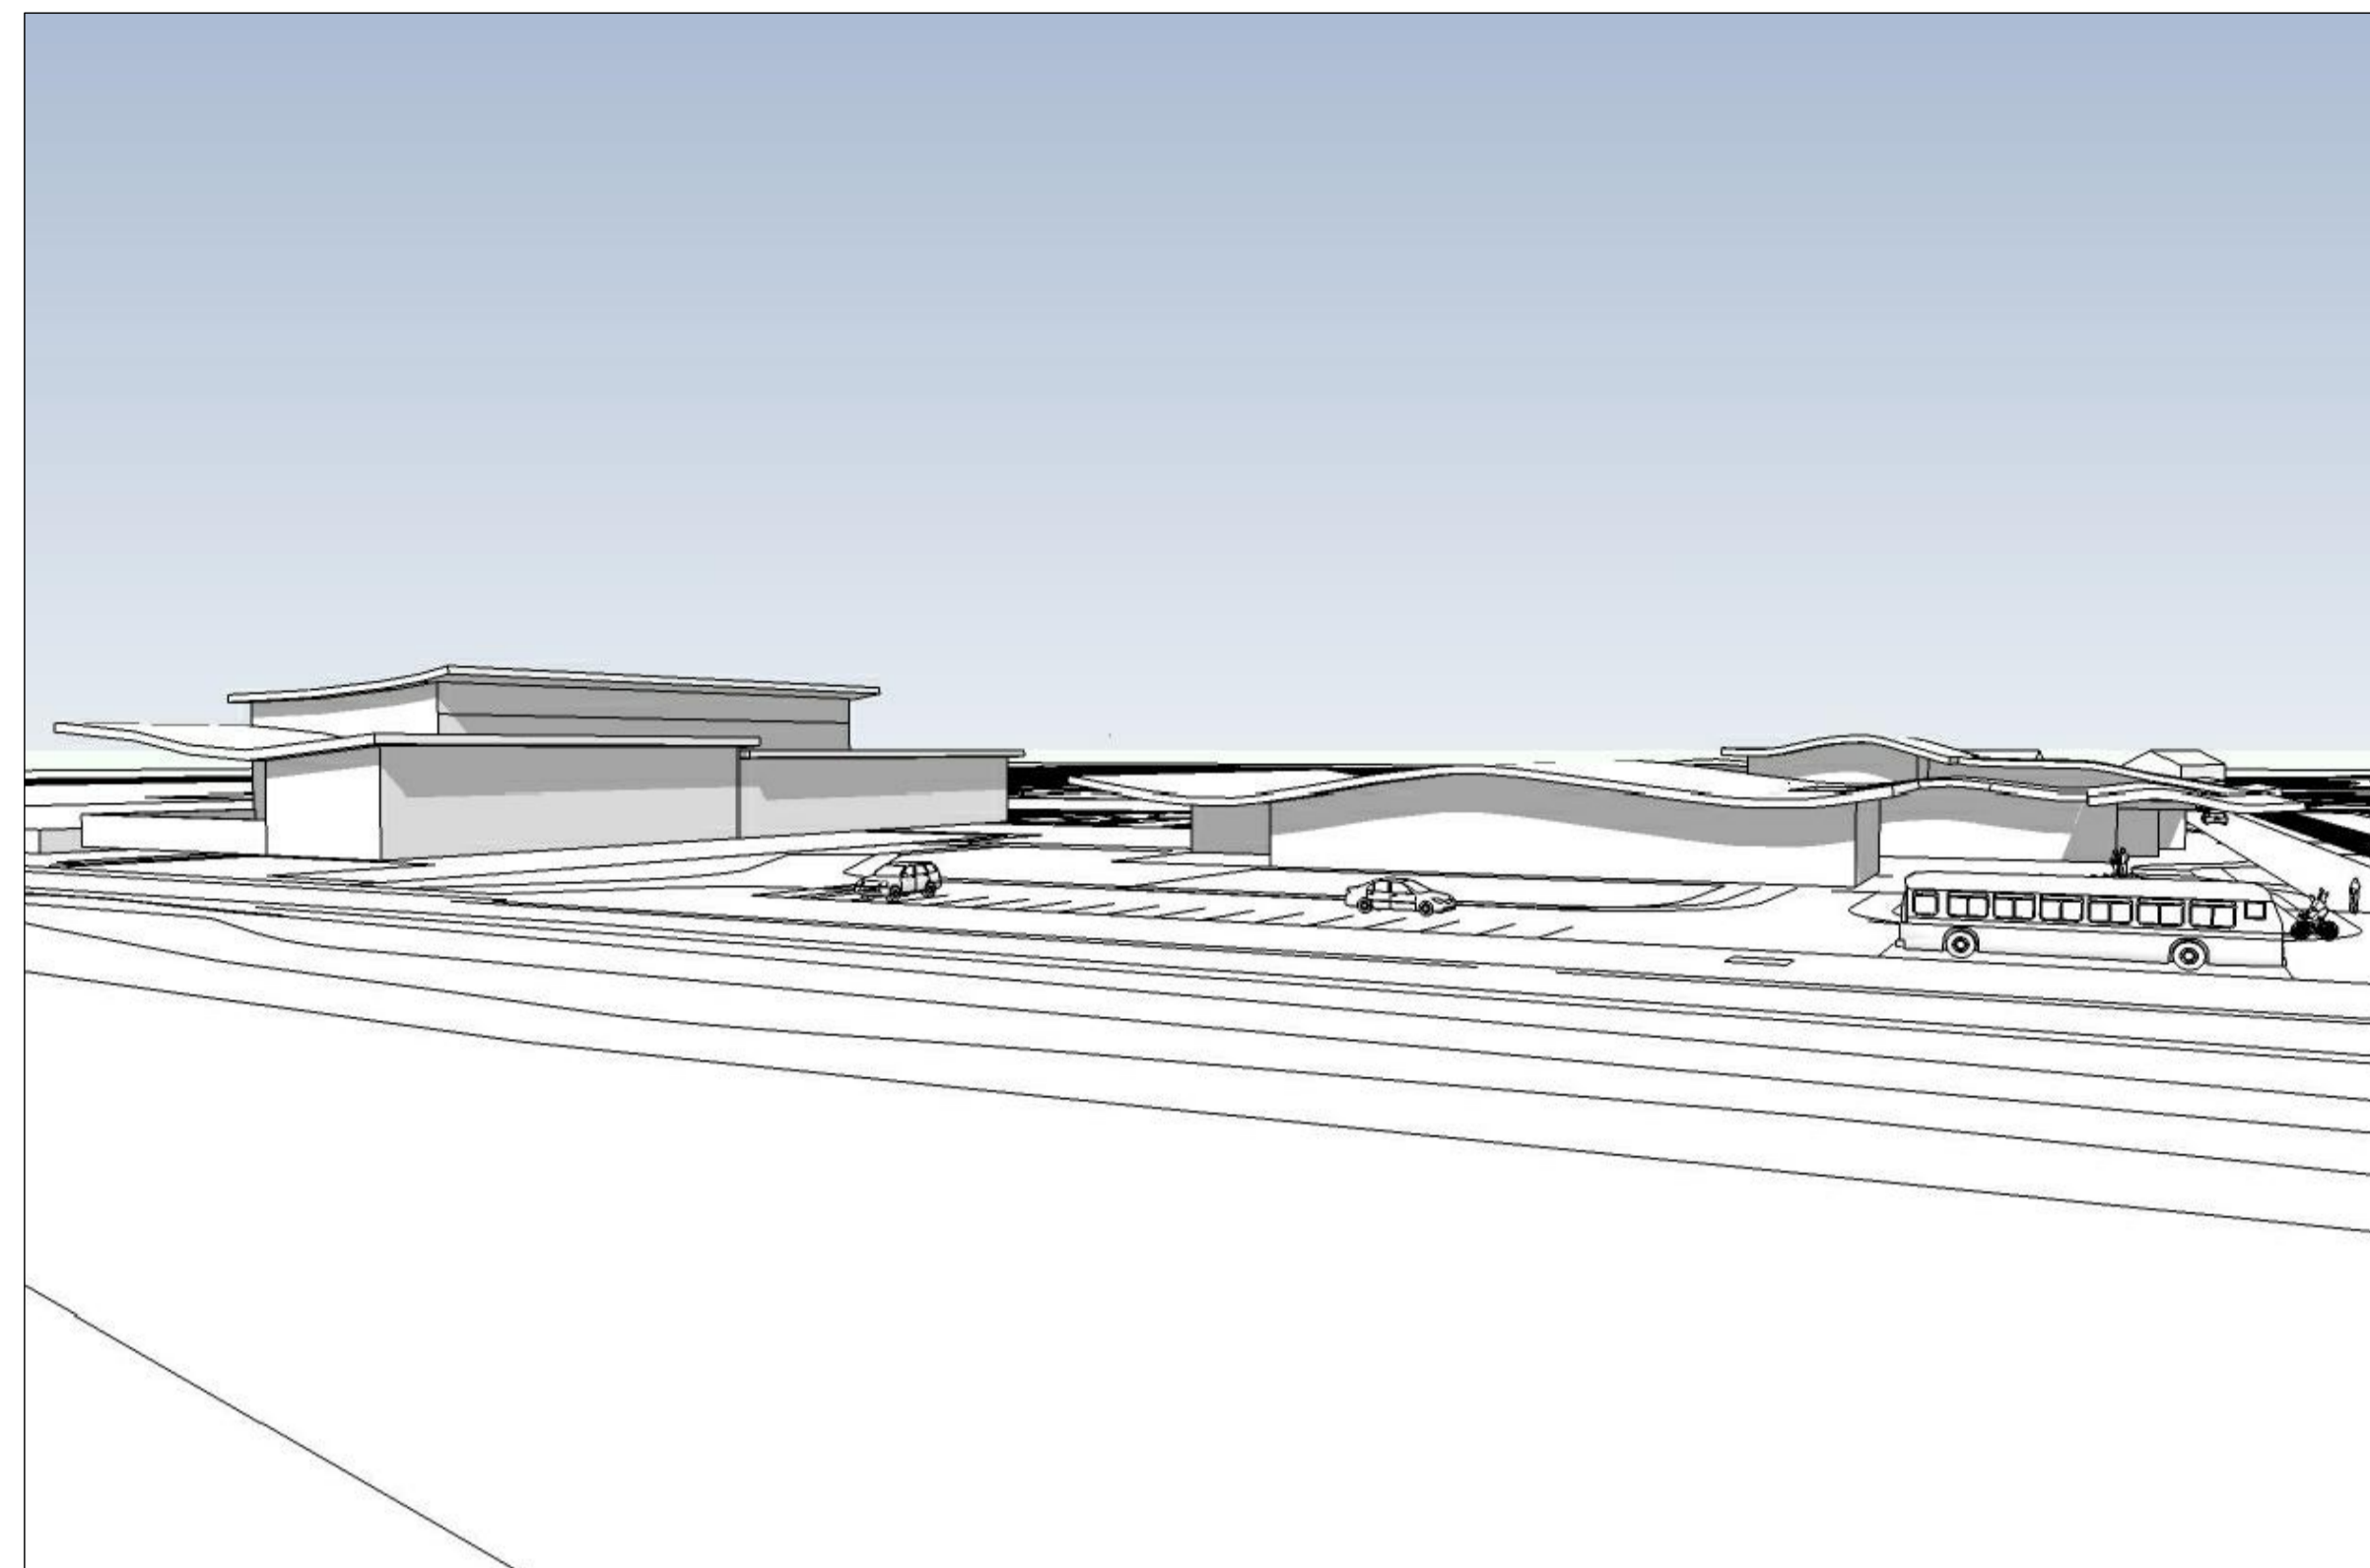

VIEW FROM (A6003) UPPINGHAM ROAD

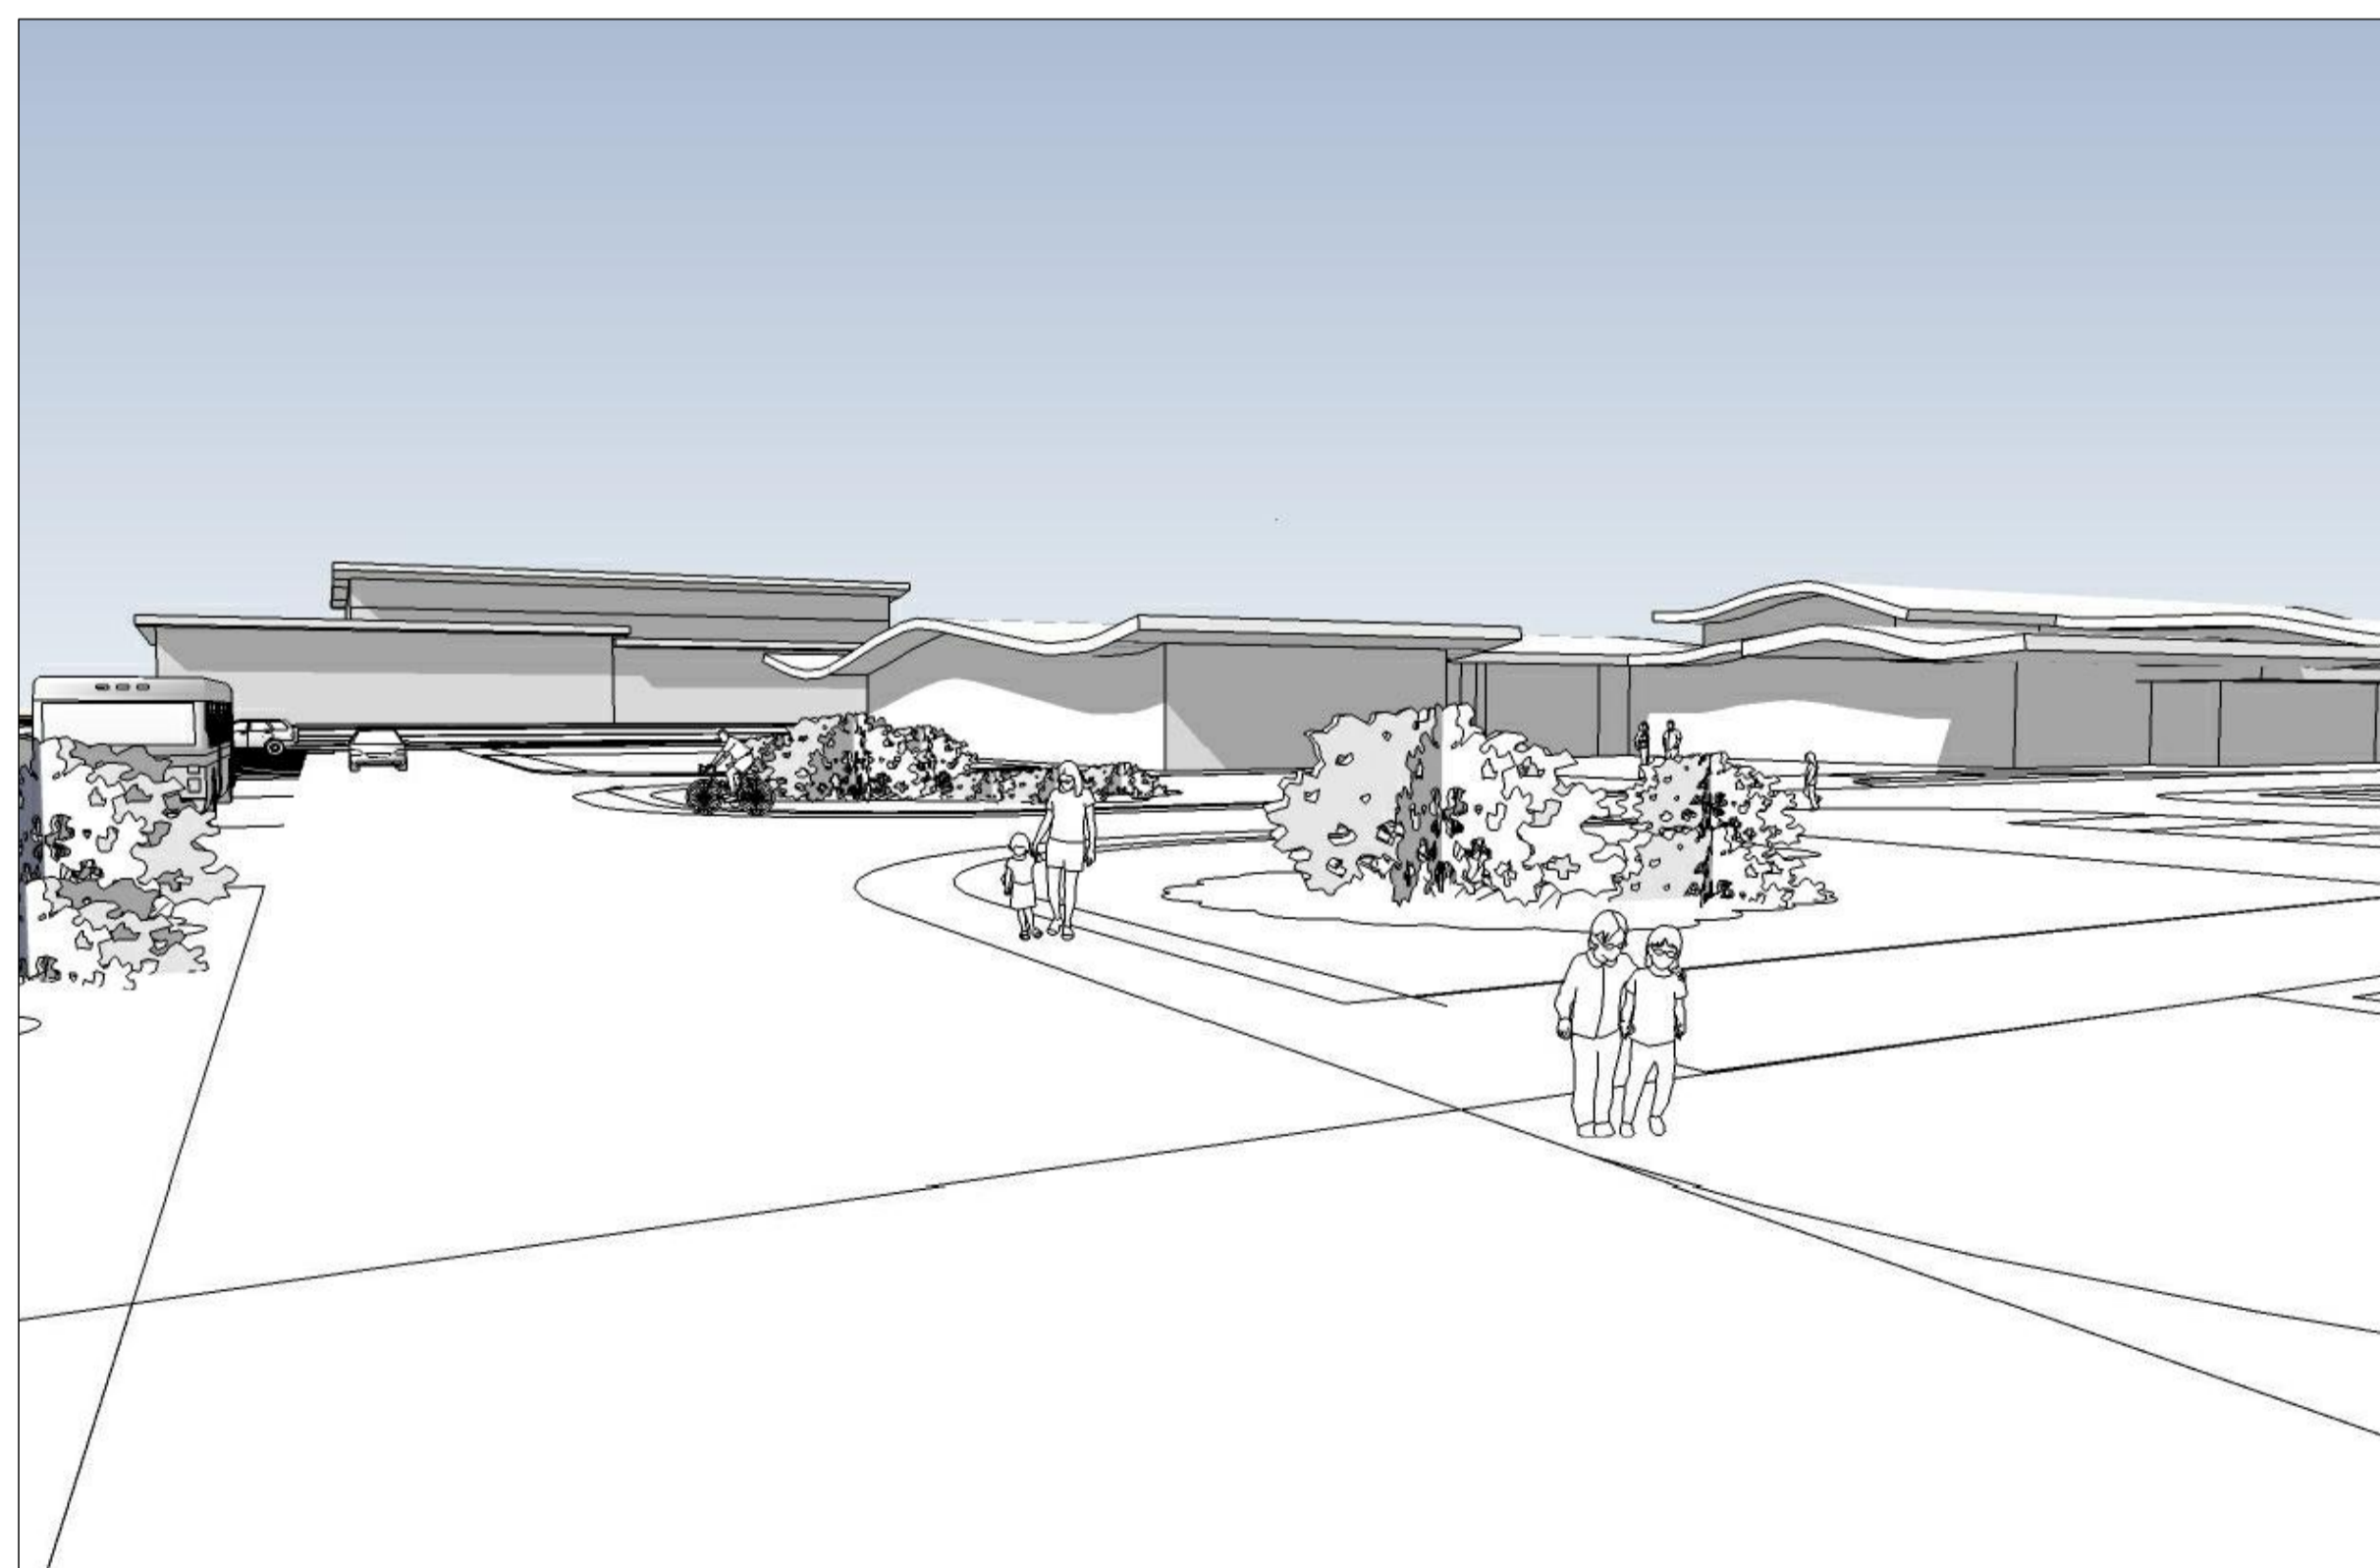

VIEW LOOKING NORTH FROM PROPOSED SITE ENTRANCE

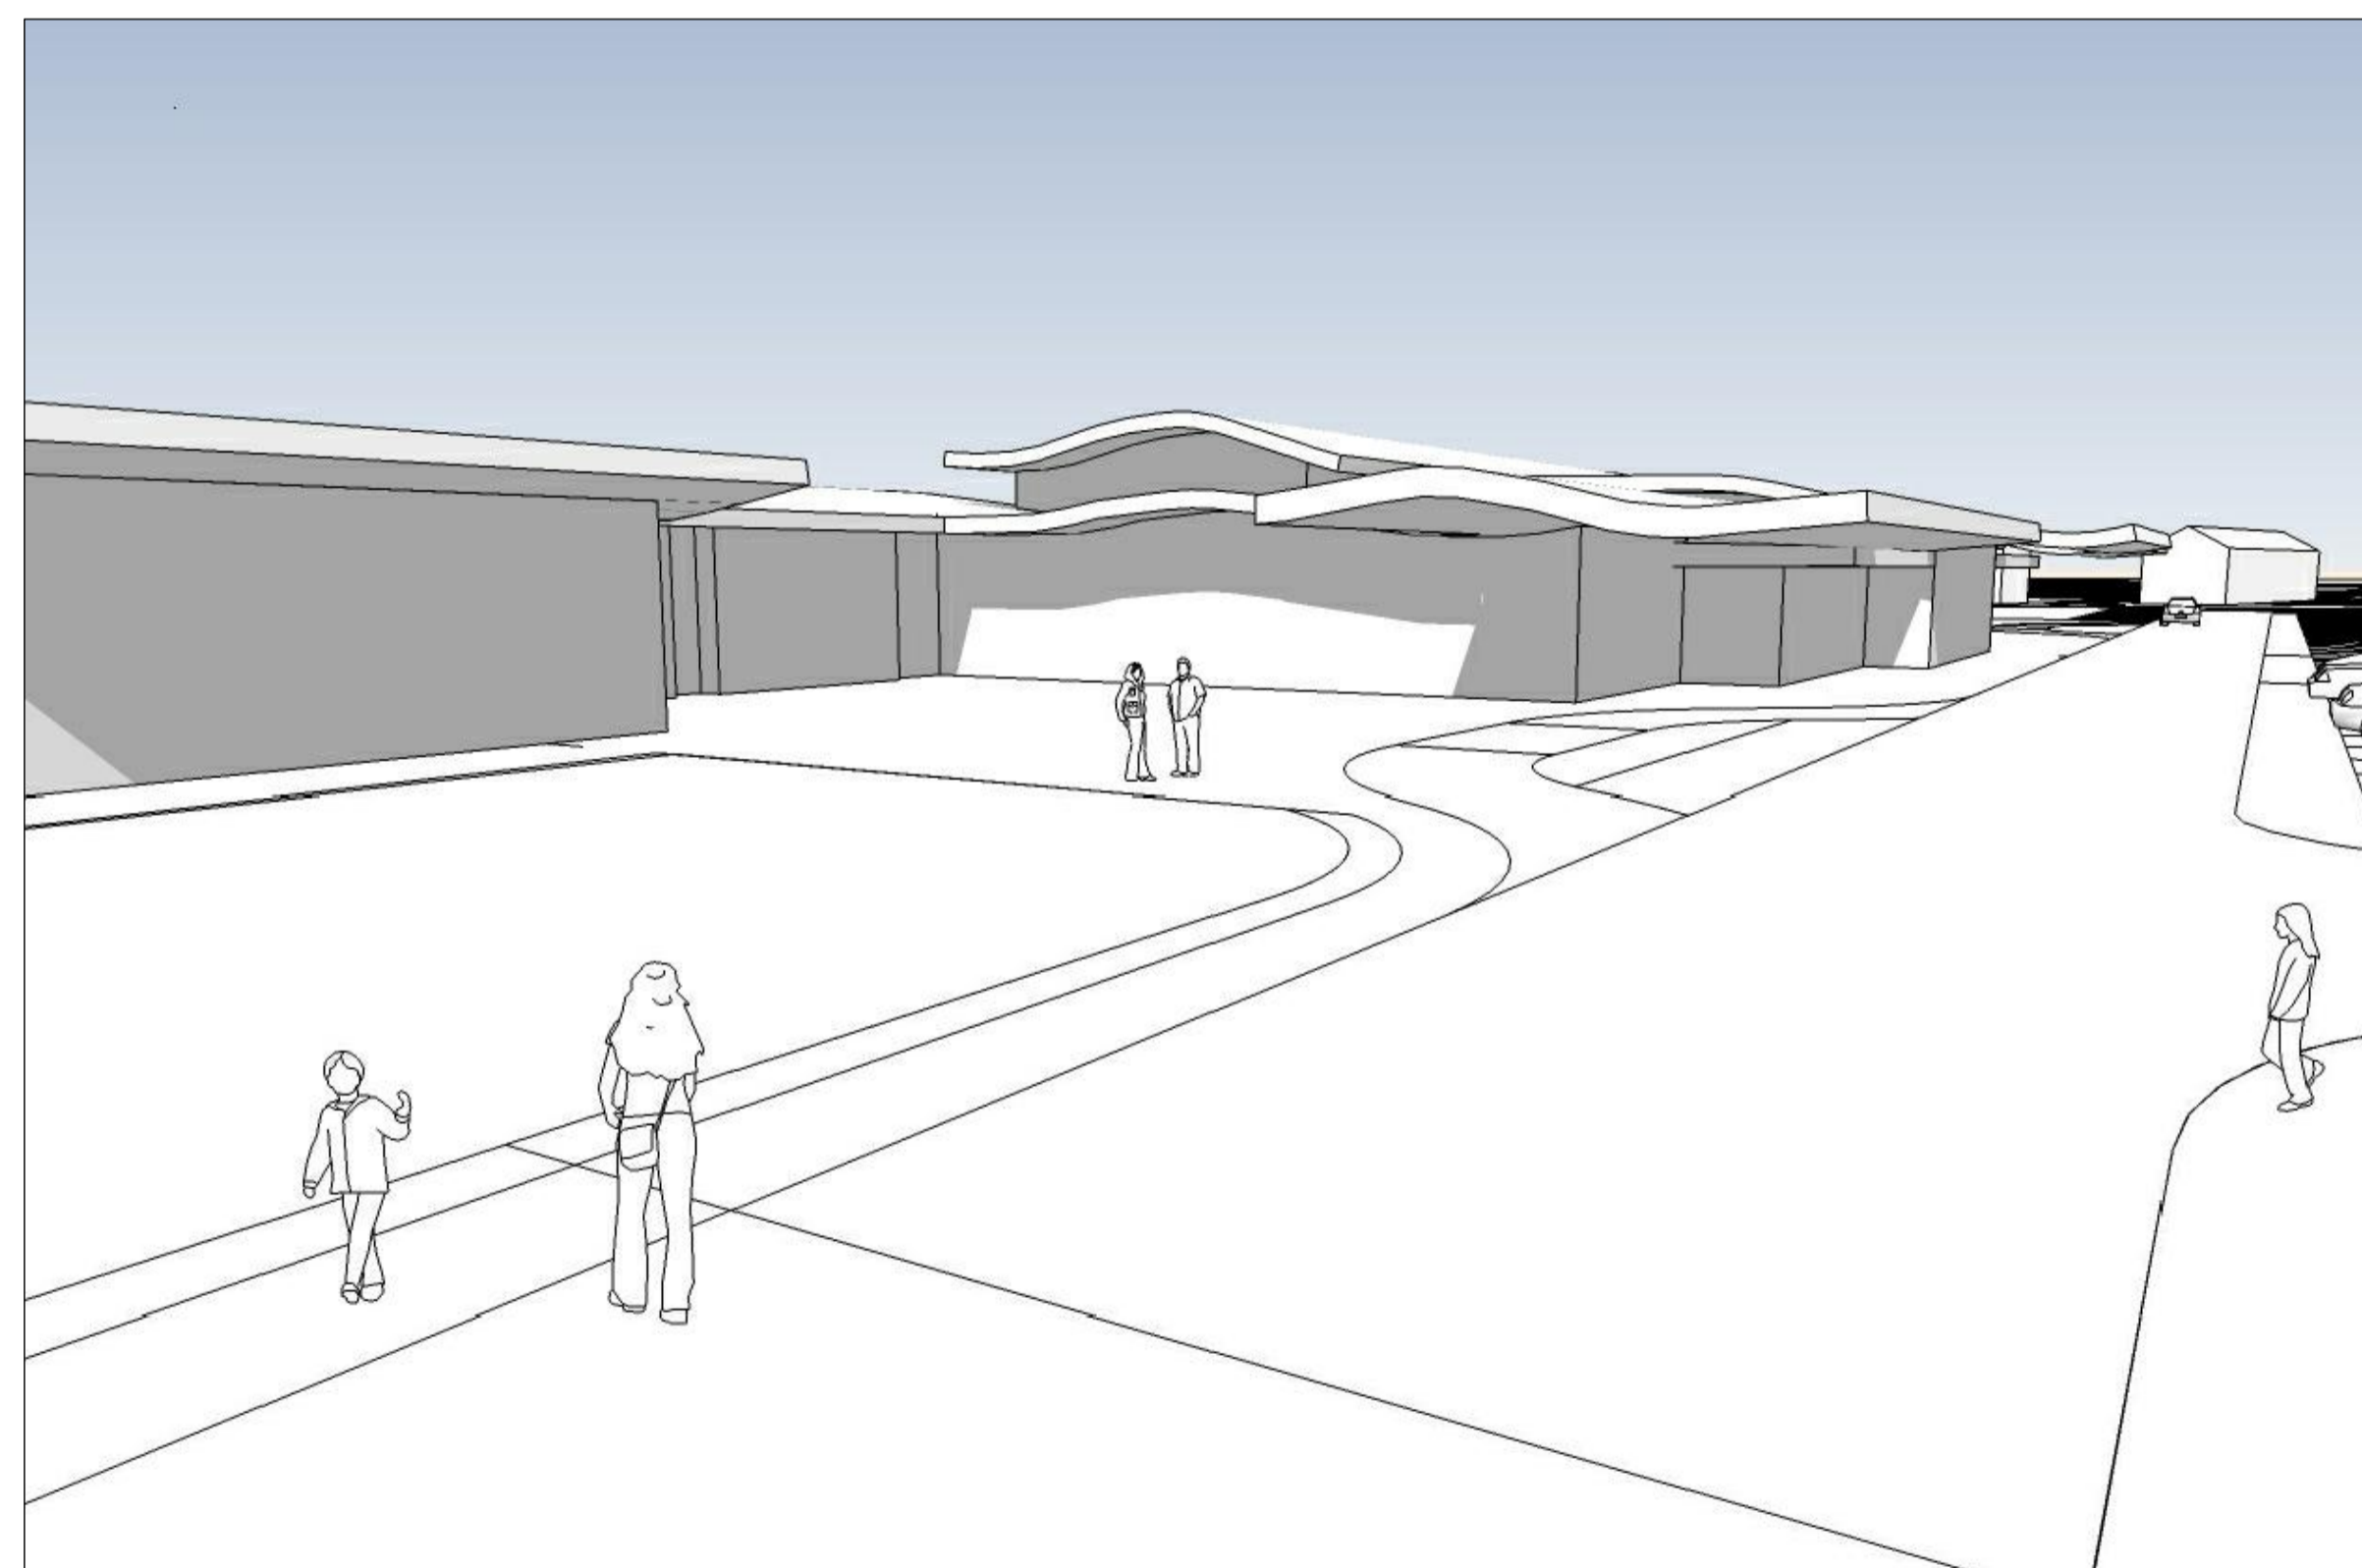

VIEW LOOKING TOWARDS MAIN SCHOOL ENTRANCE

Rev.	Date	Drawn	Checked	Description

**GSSARCHITECTURE**

2 SPENCER PARADE, NORTHAMPTON, NN1 5AA  
 Telephone: 01604 631 919, Fax: 01604 624 016  
 Email: gss@gotch.co.uk, Web: www.gotch.co.uk

Kettering: 01536 513 166, Bristol: 01275 378 310

**Project Title:**

Maplefields School,  
 Farmstead Road,  
 Corby

**Client:**

Land Lease projects

**Drawing Title:**

Perspective views

**File Number:** Sch132B

**Drawn By:** MDL

**Checked By:** MC

**Scale@A1:** NTS **Date:** 28.04.09

**Dwg No:** SK26 **Rev:**

**1. Perspective views**