

Rockingham race track

Planning boundary

Mitchell road

Road 4

Road 3

Roundabout 4

Steel road (A6116)


Embsay parkway (A6116)

Steel road (A6116)

Steel road (A6116)

A43

Bangrave road (A43)

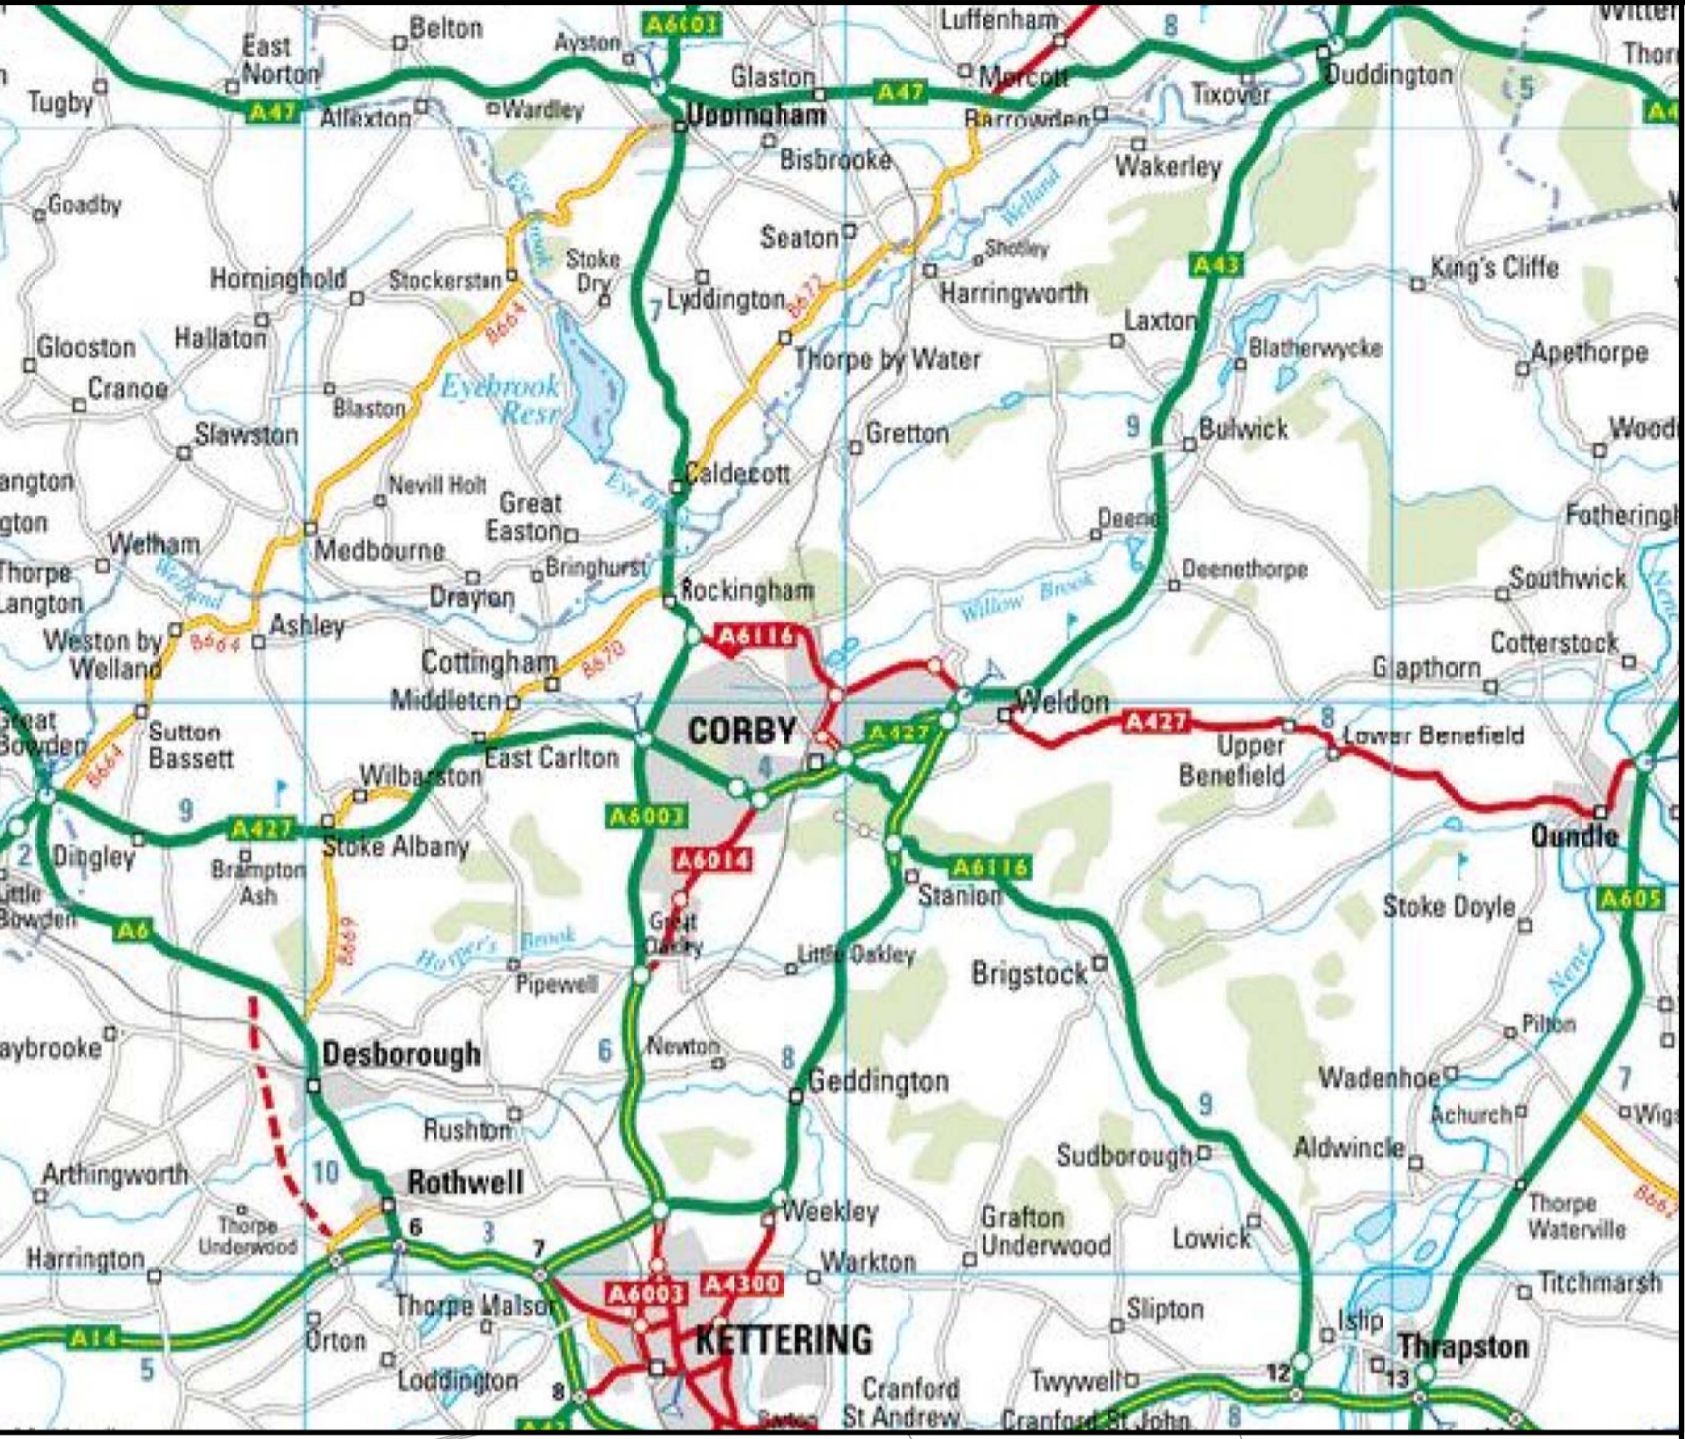

NOTES
1. DO NOT SCALE THIS DRAWING
2. CONTRACTOR TO CHECK ALL DIMENSIONS AND REPORT ALL ERRORS AND OMISSIONS TO THE ENGINEER

A	Issued for Planning	JH	10.09.2013
Rev	Description	By	Date

Status: Planning



Client: Corby Northern Orbital Road Extension

Drawing: Location Plan



Civil & Structural Consulting Engineers
3 Mary Street, Birmingham, B3 1UD
Tel: 0333 316200
email: info@design2e.co.uk

Scale:	1:5000	Date:	10/09/2013	Drawn by:	JH
Orig. Size:	A1	Checked By:	JF	Approved By:	WH

Drawing No: 3081(P)020
Rev: A

0 1:5000 250m