

Northamptonshire
County Council

Property Asset Management

AREA	SITE	AREA
GSA	W0203A	1.637 ha
DSA	W0203A	0.551 ha
USA	W0203A	1.086 ha

This drawing is for reference only
For accurate information on boundaries,
please refer to the County Terrier.

"This map is reproduced from Ordnance Survey material with the permission of Ordnance Survey on behalf of the Controller of Her Majesty's Stationery Office & Crown copyright. Unauthorised reproduction infringes Crown copyright and may lead to prosecution or civil proceedings.
Northamptonshire County Council: Licence No. 100019331. Published 2005."

IRCHESTER COMMUNITY
PRIMARY SCHOOL
IRCHESTER

1:1250

SITE PLAN


JAN 14

W0203A





AD

2050

INCHESTEAL PRIMARY SCHOOL

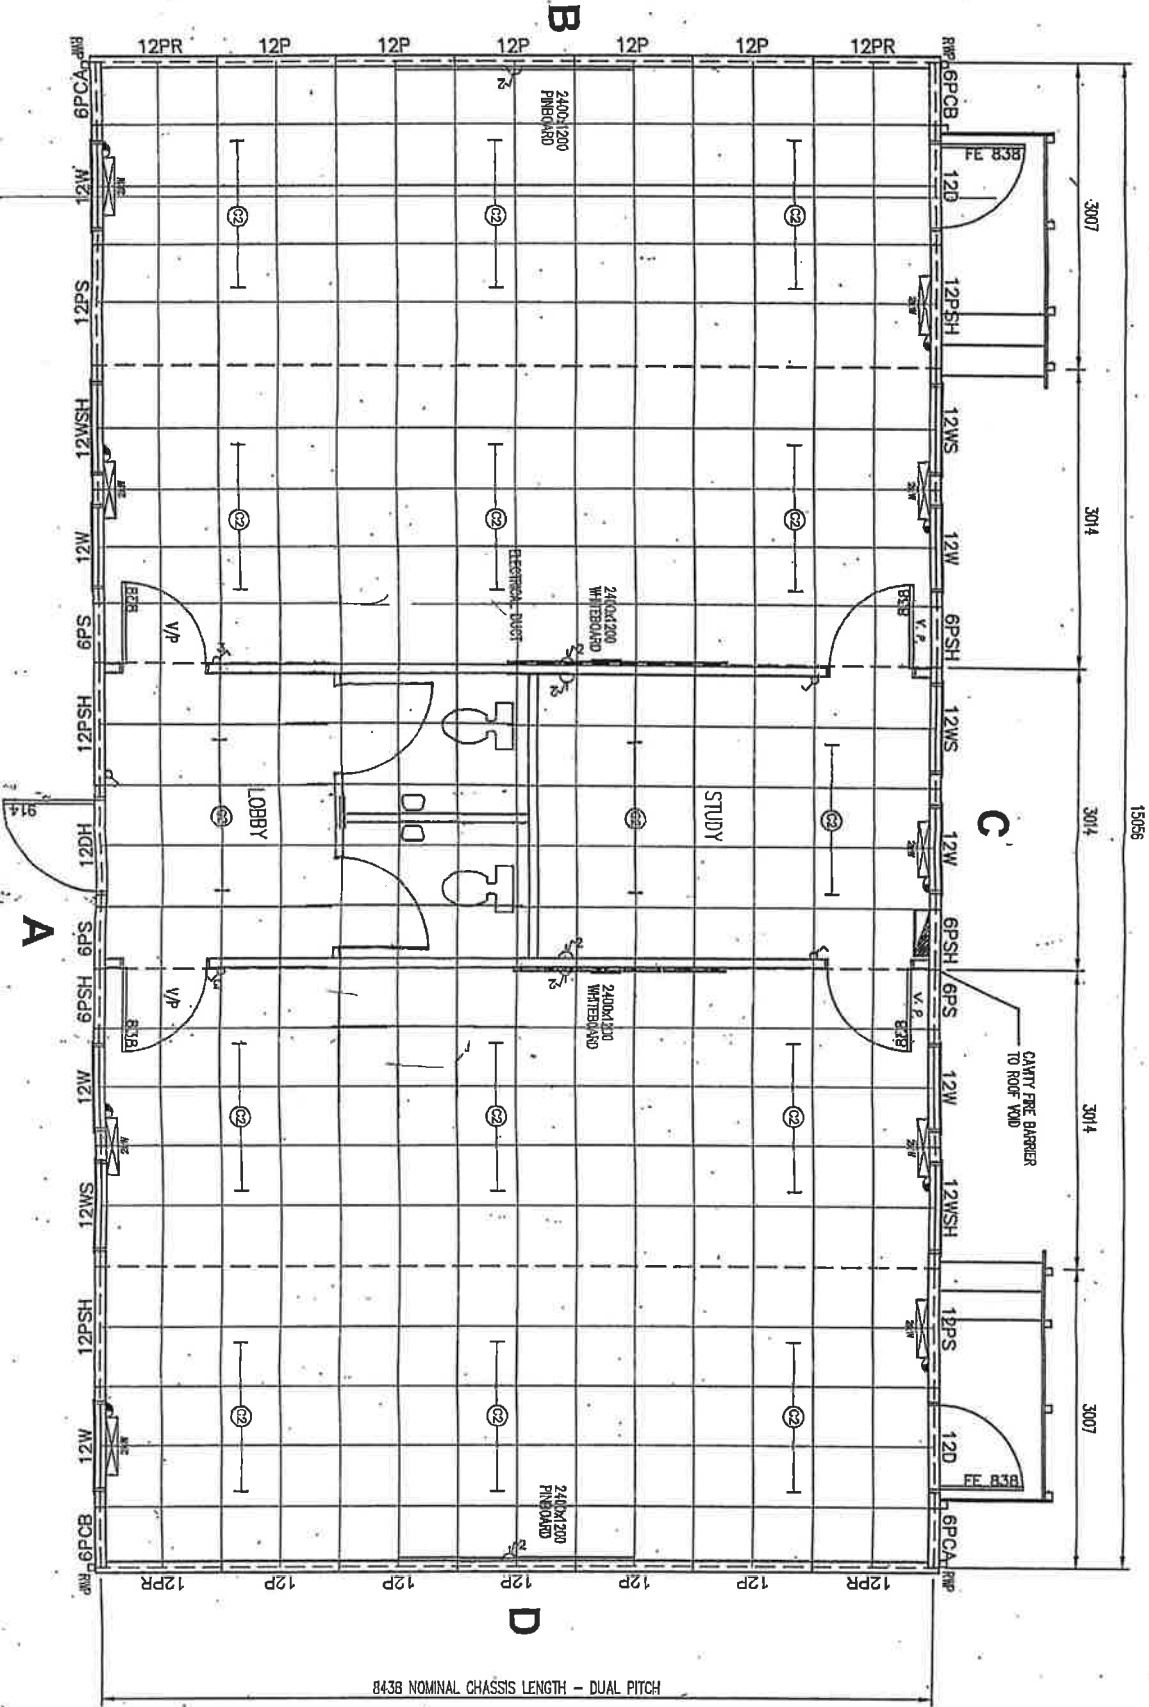

Scale 1:50

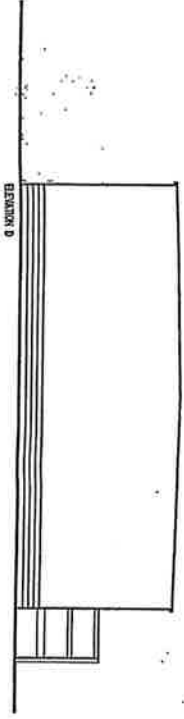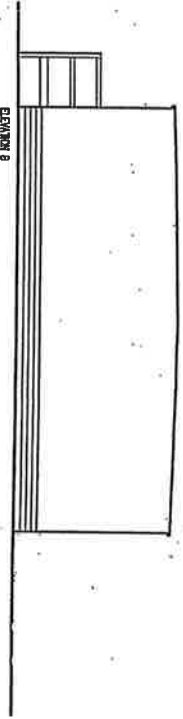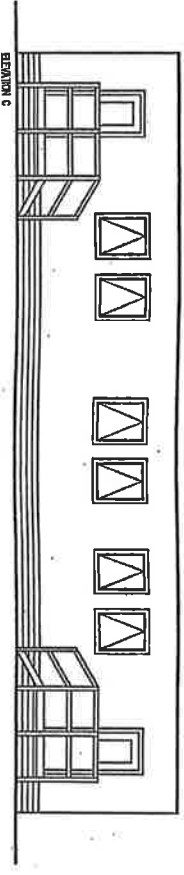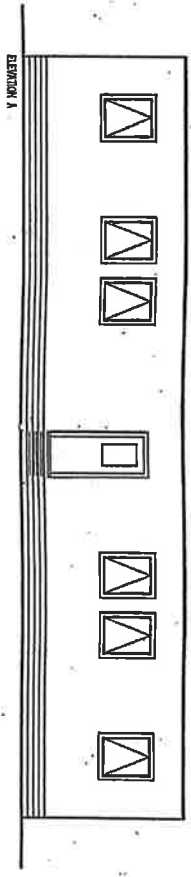

INCLHESTER PRIMARY SCHOOL

Scale 1:100