



AREA	SITE	AREA
GSA	S0103A	7.881 ha
DSA	S0103A	2.175 ha
USA	S0103A	5.706 ha
USA	S0103A	5.706 sq m

This drawing is for reference only
 For accurate information on boundaries,
 please refer to the County Tarrar.

"This map is reproduced from Ordnance Survey material with the permission of Ordnance Survey on behalf of the Controller of Her Majesty's Stationery Office & Crown copyright. Unauthorised reproduction infringes Crown copyright and may lead to prosecution or civil proceedings.
 Northamptonshire County Council: Licence No. 100019331. Published 2005."


CAMPION SCHOOL
 BUGBROOKE

1:2500


SITE PLAN

OCT 07 S0103A


AD 4051

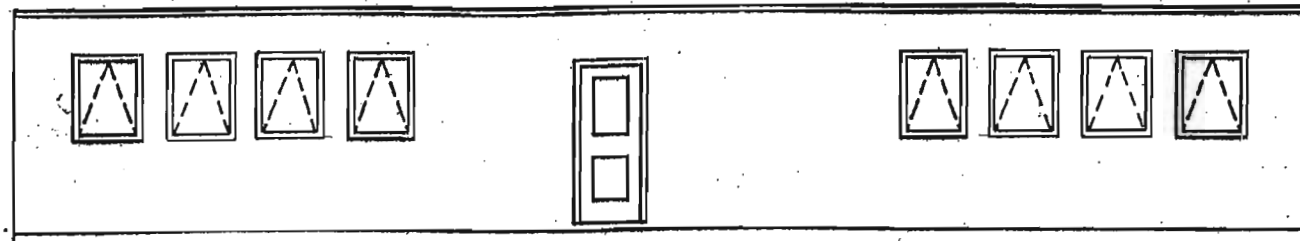


ELEVATION A

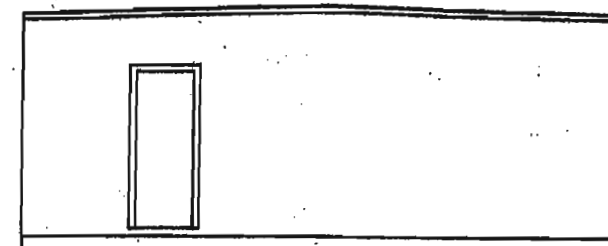

ELEVATION B

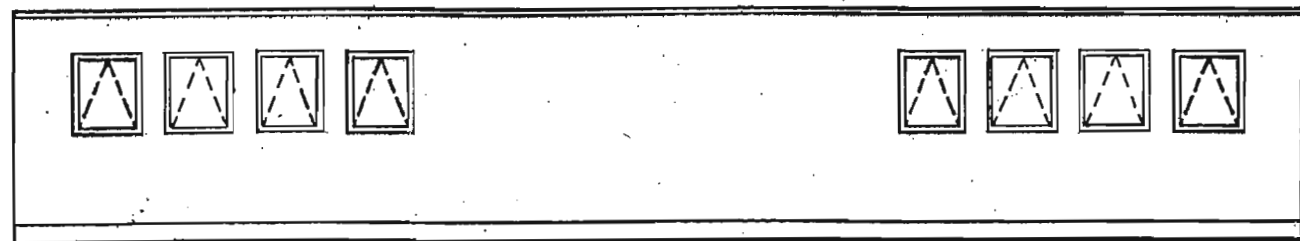


ELEVATION C

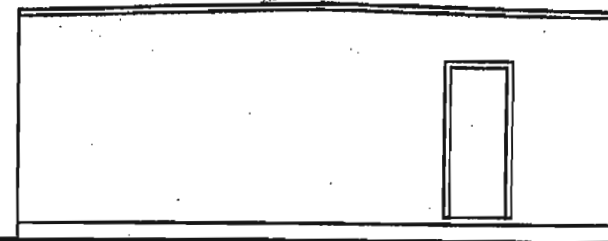

ELEVATION D

PROPOSED MOBILE CLASSROOM FOR: CAMPION SCHOOL	ELEVATIONS Doc 1	SCALE 1:100	MAY 2009
--	---------------------	----------------	-------------

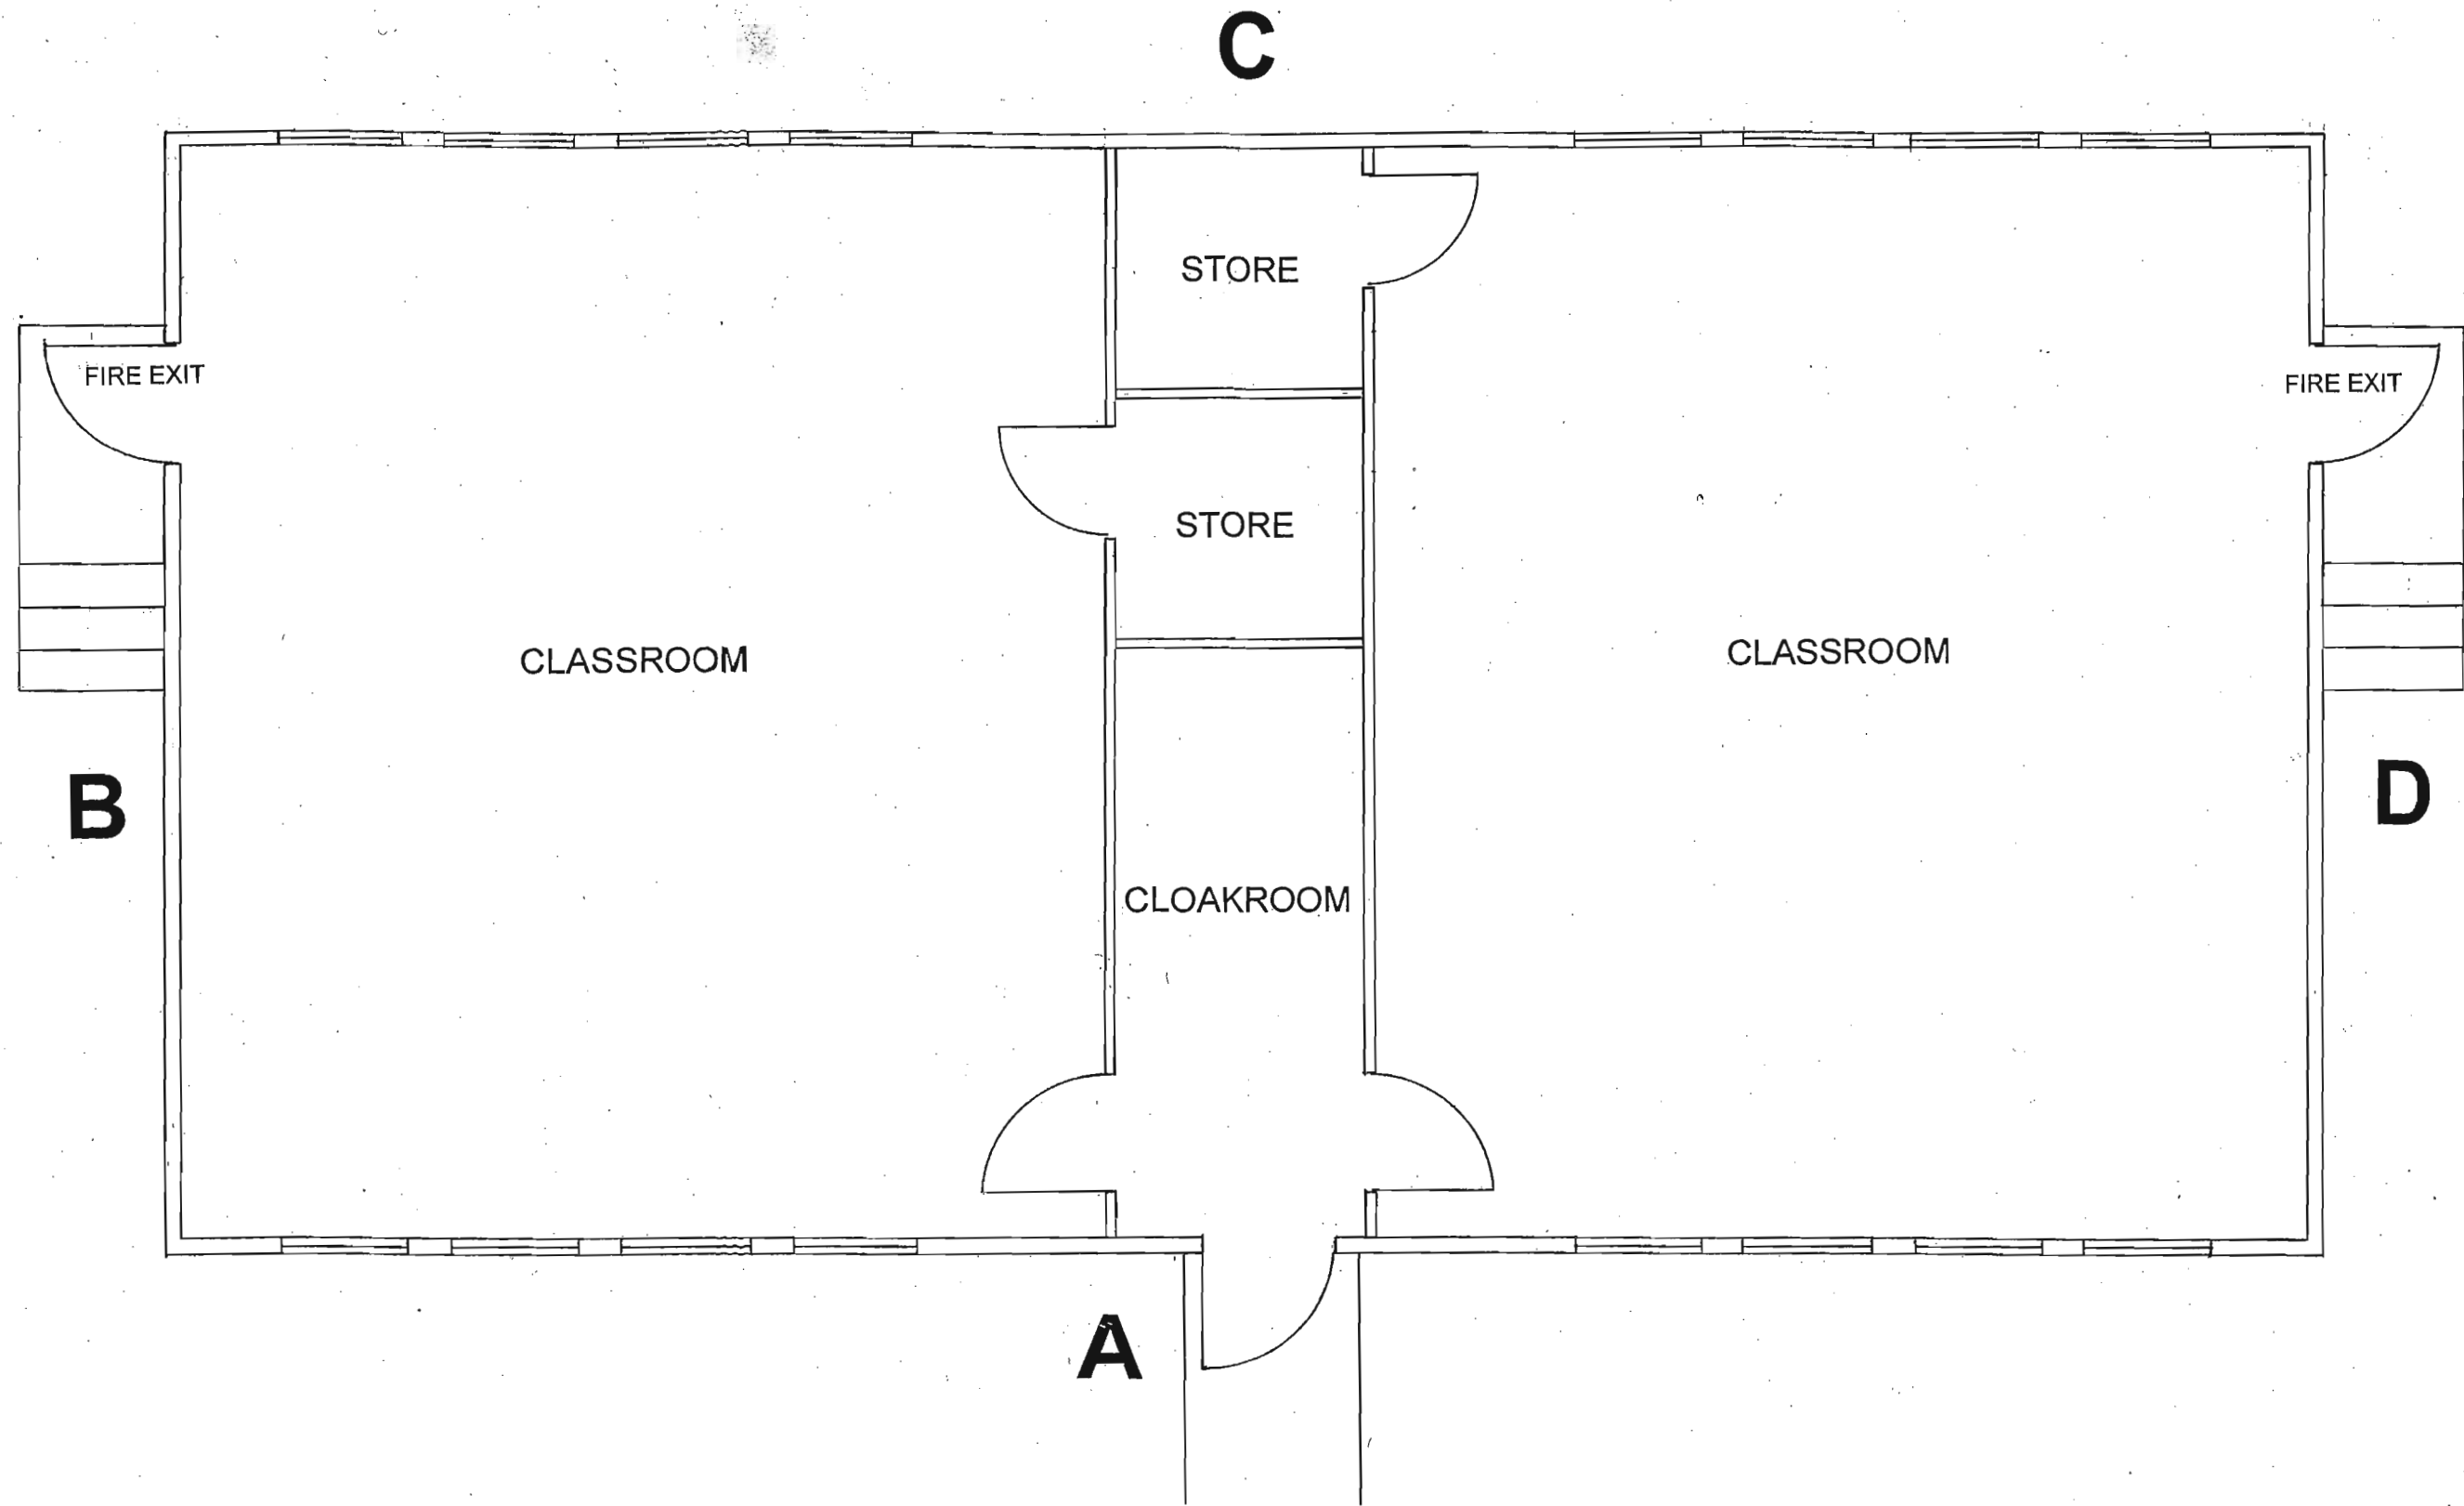

PROPOSED MOBILE CLASSROOM FOR CAMPION SCHOOL	FLOOR PLAN	SCALE 01:50	MAY 2009
--	---------------	----------------	-------------