


SITE LOCATION PLAN 1:2500








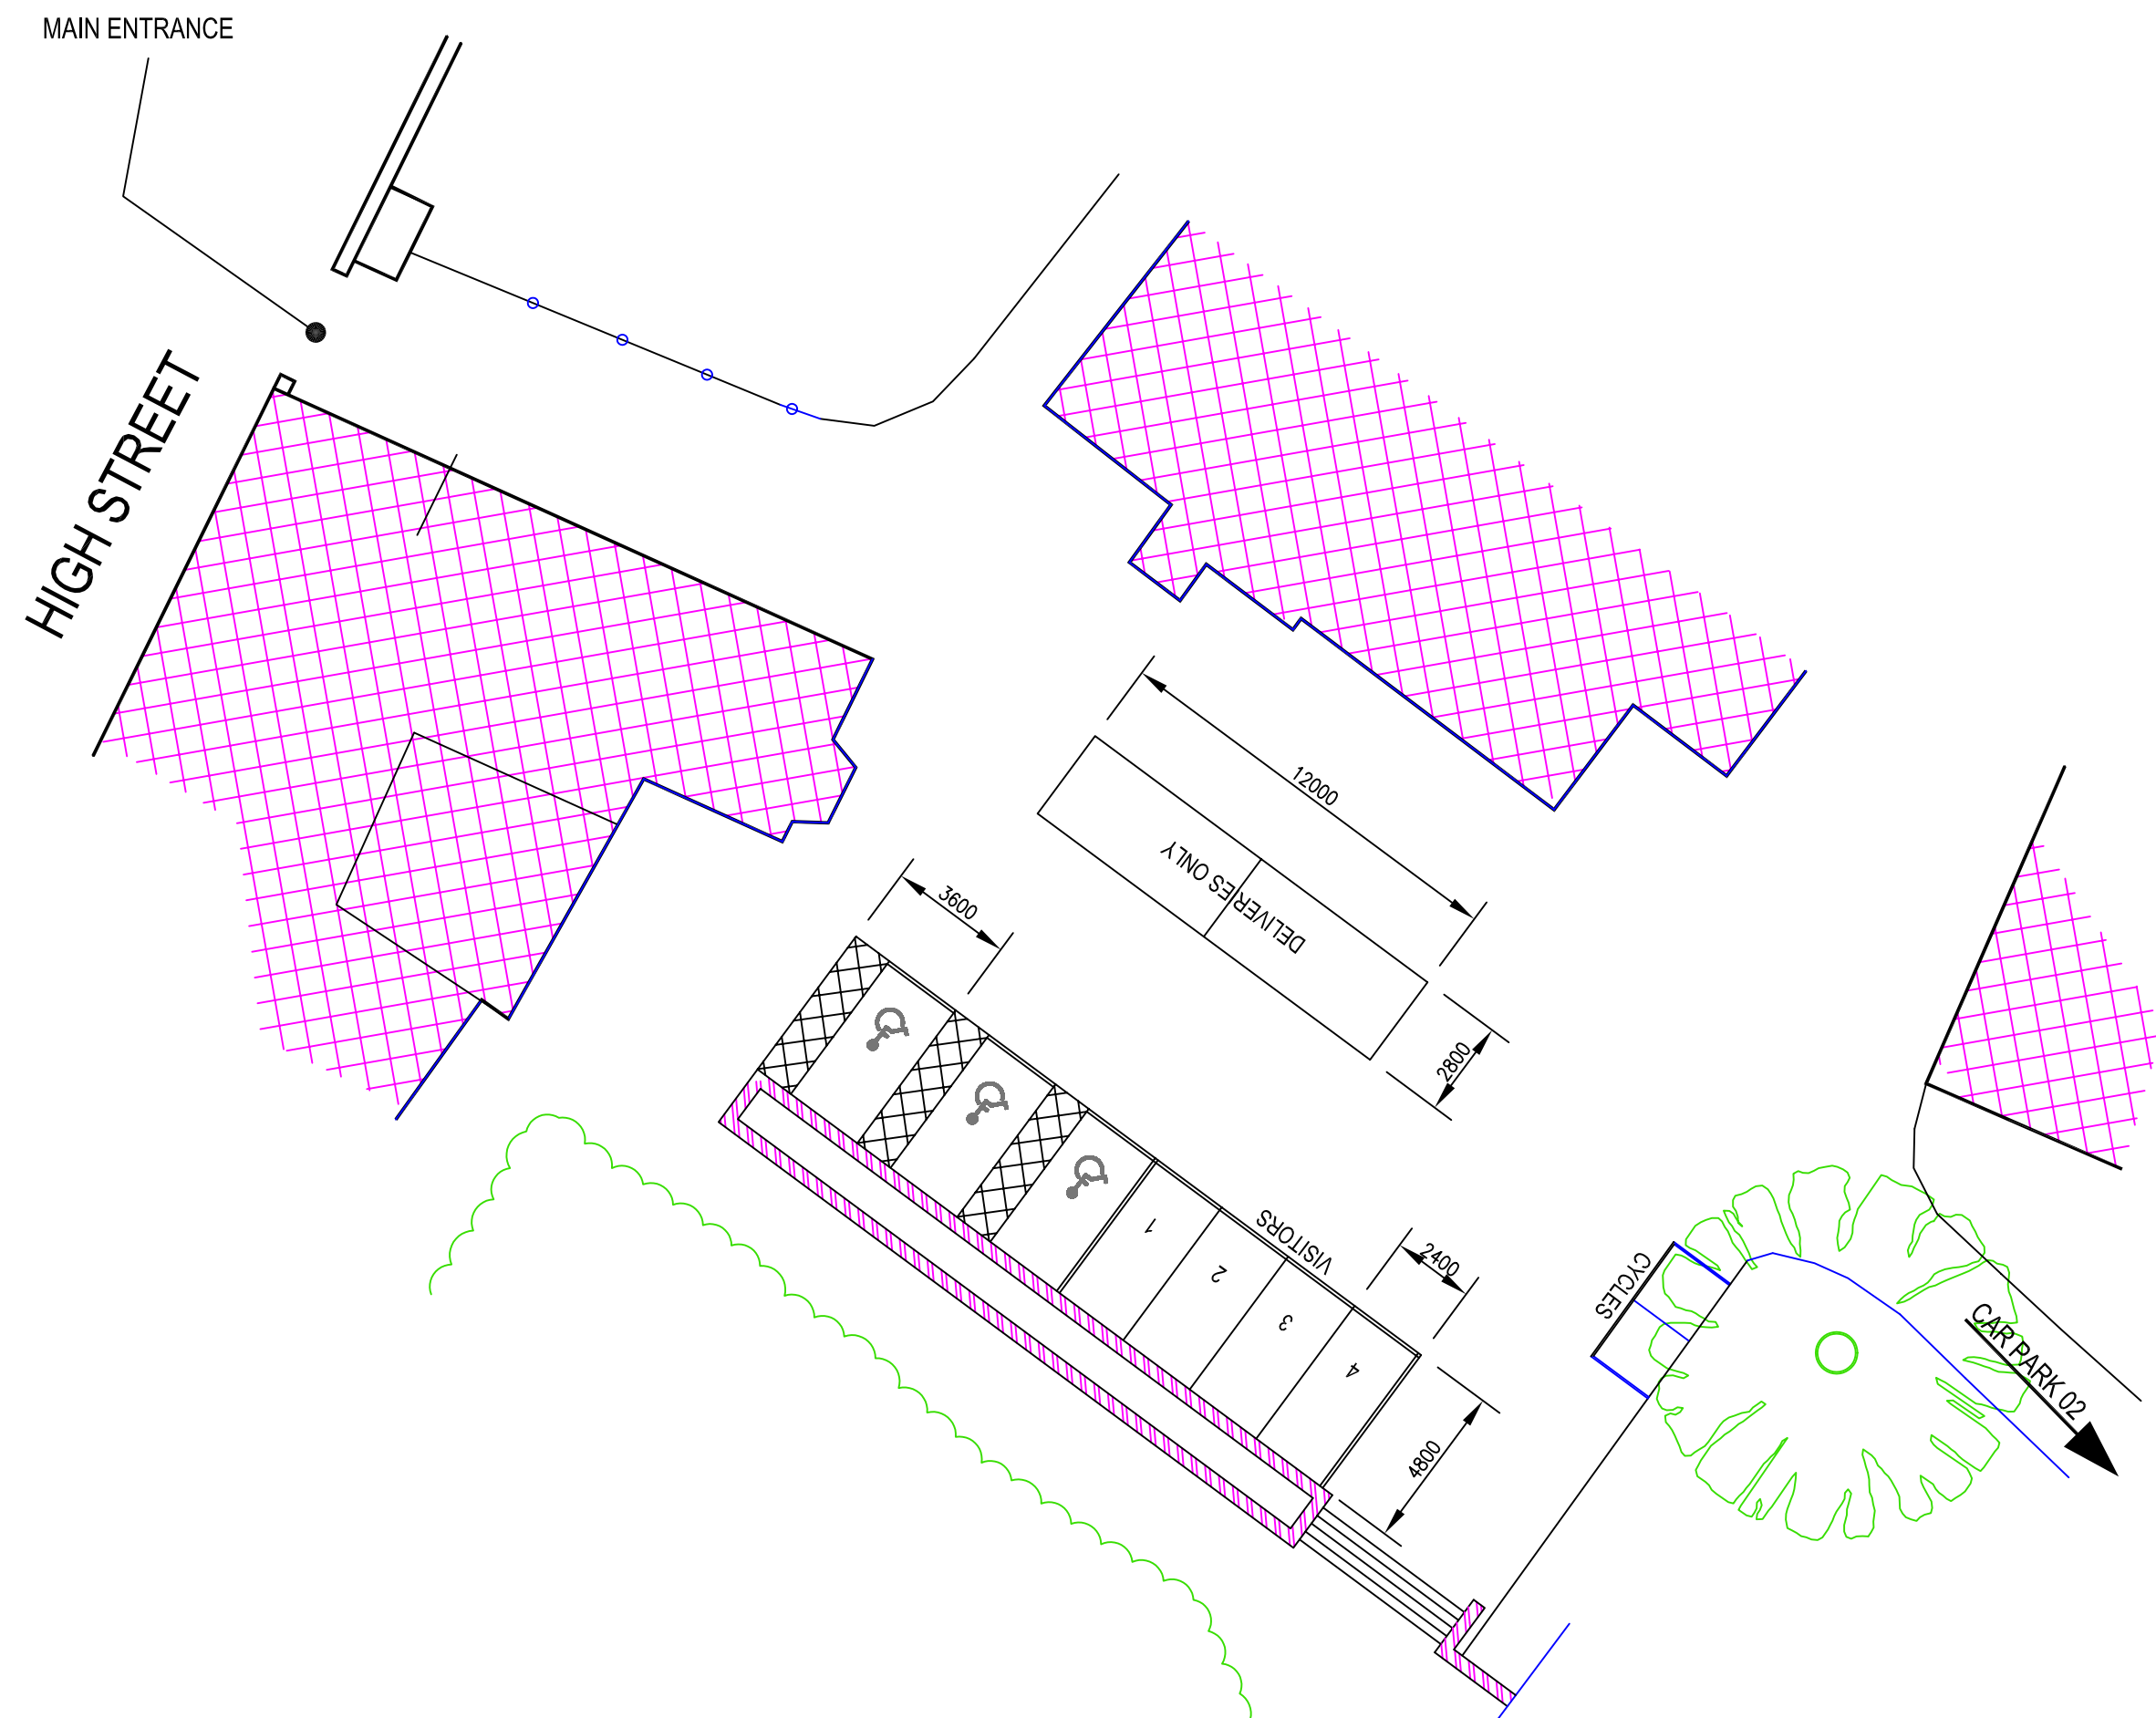

CAR PARK 01  
PROPOSED LAYOUT

NEW CAR PARKING PROVISION OF 43 SPACES AT A MINIMUM OF 2400 WIDE X 4800 LONG WITH ADEQUATE TURNING.

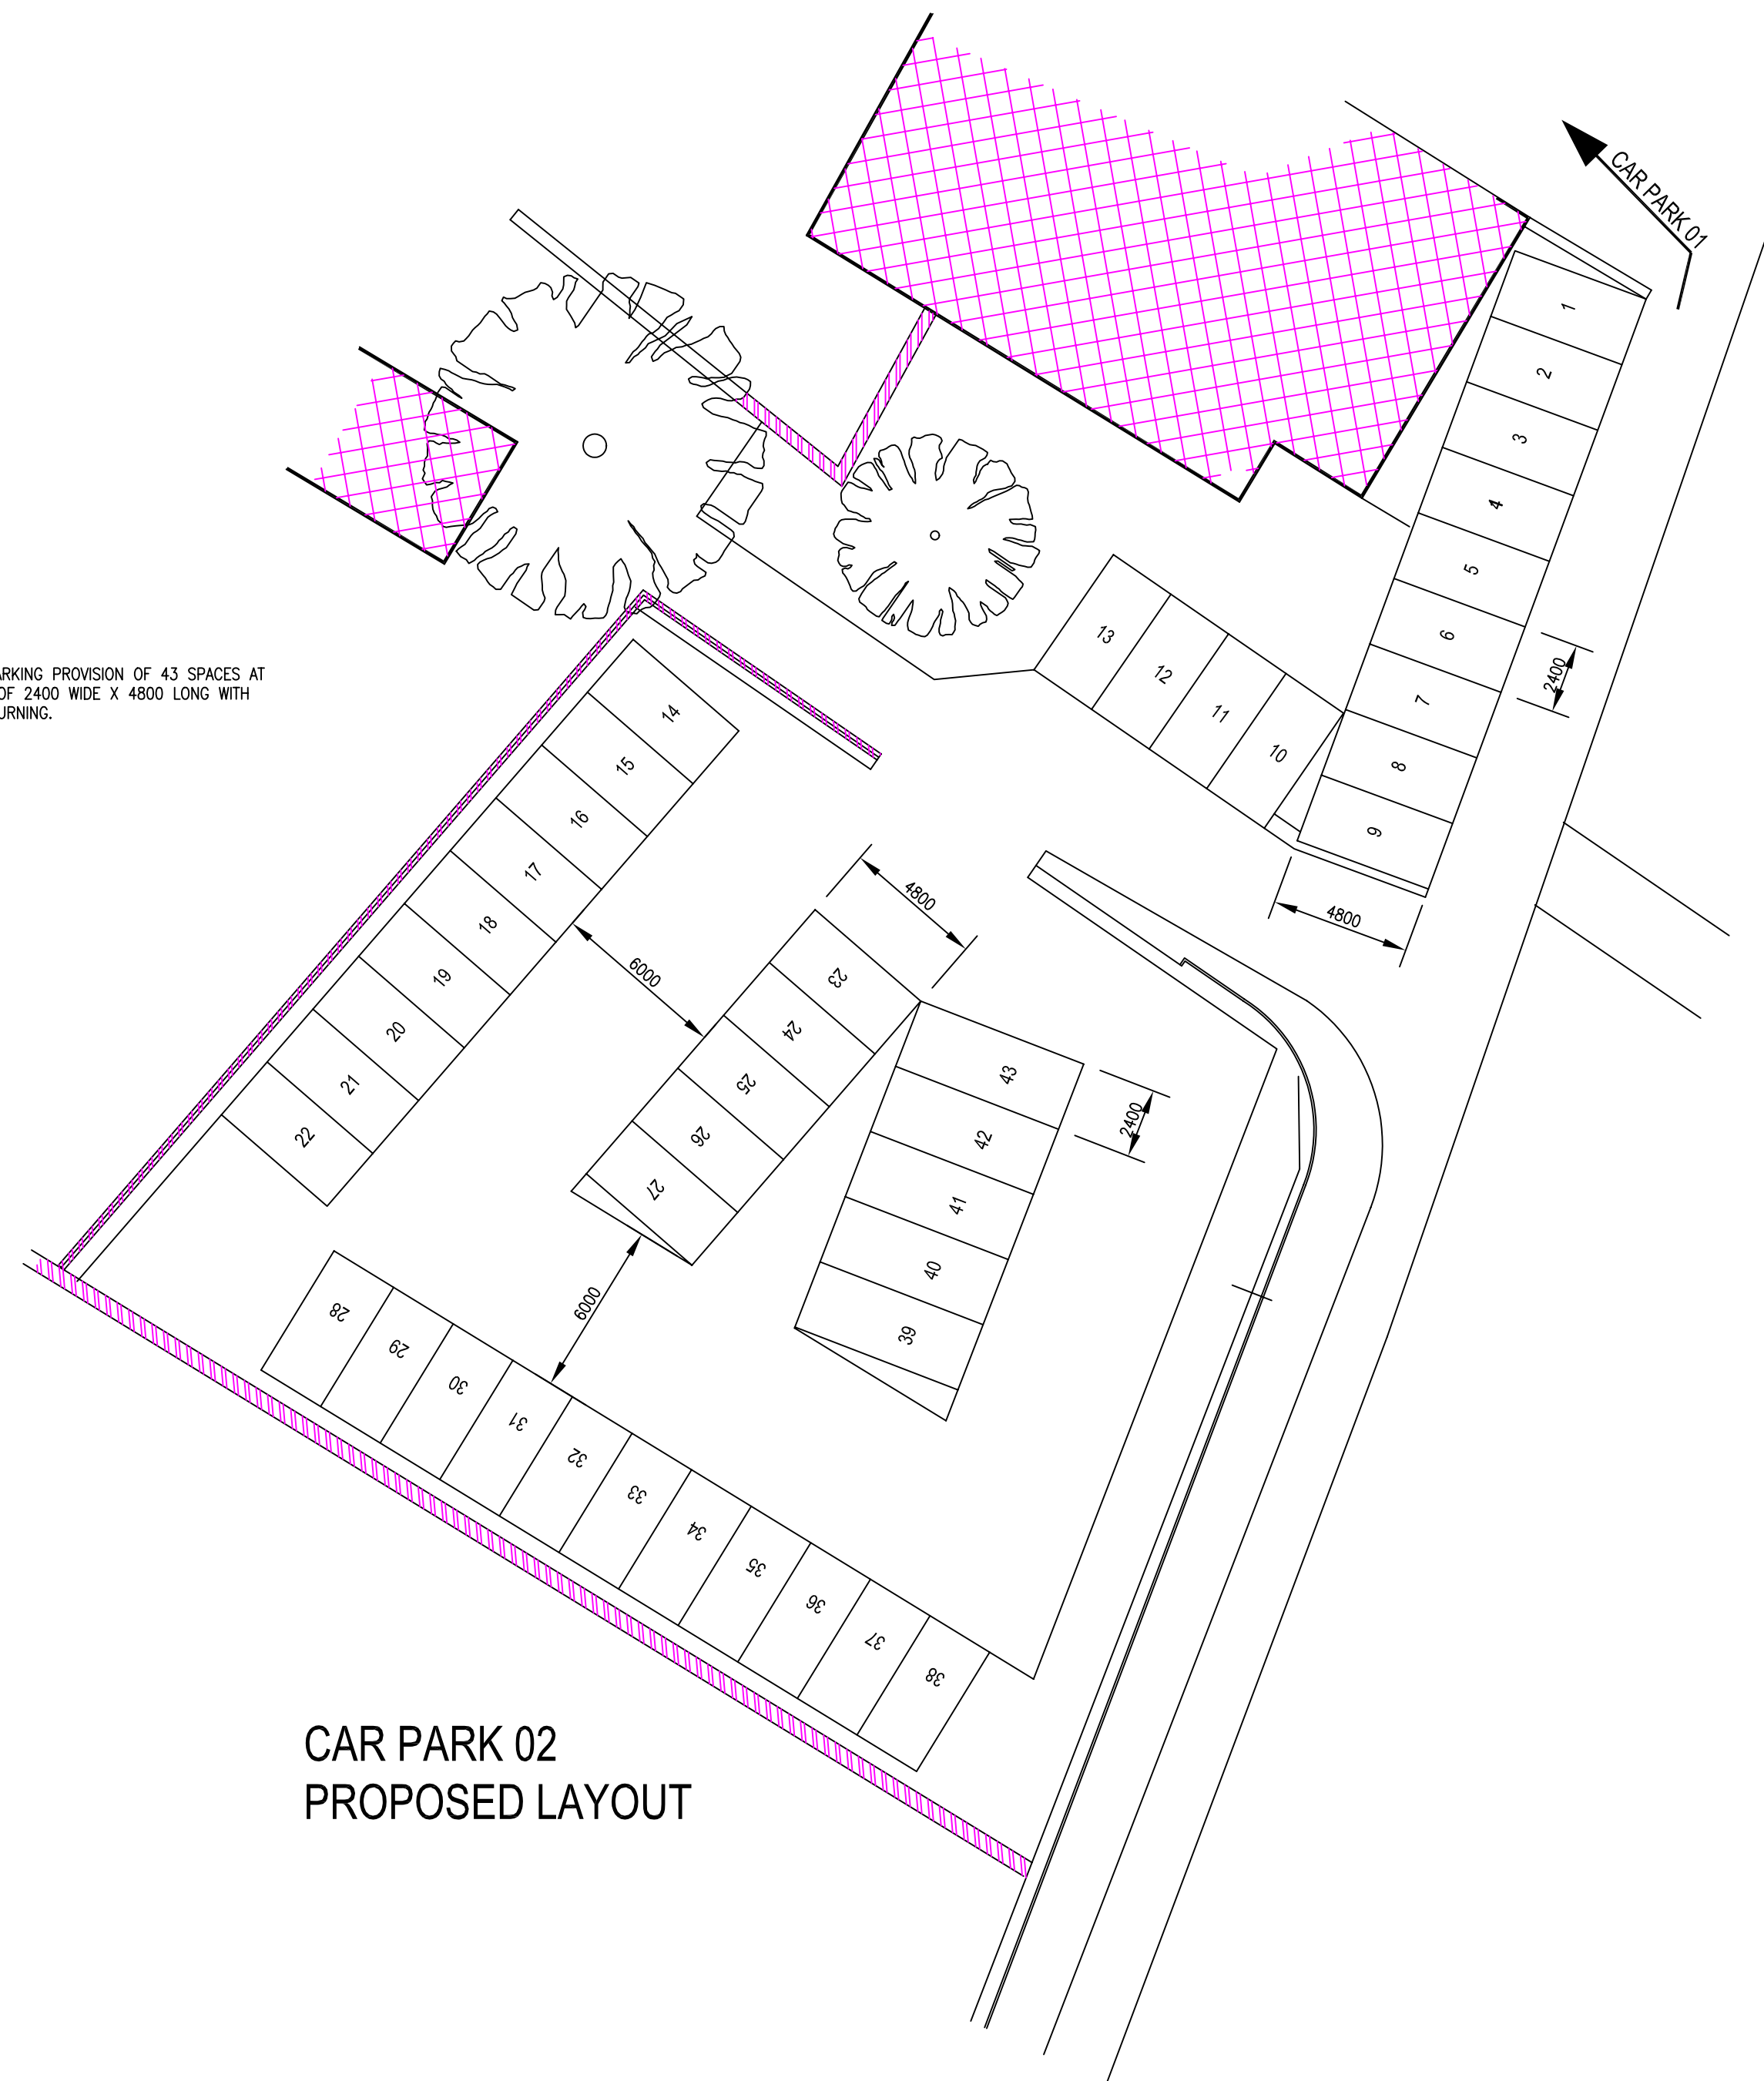

CAR PARK 02  
PROPOSED LAYOUT

PLANNING ISSUE  
NOT FOR CONSTRUCTION

THIS DRAWING AND THE COPYRIGHT THEREIN ARE THE PROPERTY OF DAVID BROWN MBEng. THE DRAWING OR ANY SUBSTANTIAL PART THEREOF SHOULD NOT BE COPIED OR REPRODUCED WITHOUT PRIOR WRITTEN PERMISSION OF DAVID BROWN MBEng.

THE CONTRACTOR IS TO CARRY OUT AND COMPLETE THE WORKS IN A GOOD AND WORKMANLIKE MANNER, AND TO ENSURE FULL COMPLIANCE WITH THE CURRENT BUILDING REGULATIONS, THE MHC TECHNICAL REQUIREMENTS, CURRENT BRITISH STANDARDS AND BRITISH BOARD OF AGREEMENT, AS APPROPRIATE, AND TO USE MATERIALS OF A QUALITY AND STANDARD THEREIN SPECIFIED THAT ARE FIT FOR PURPOSE.

WHERE ANY TECHNICAL STANDARD HAS BEEN SUPERSEDED, EITHER BEFORE OR AFTER THOSE SPECIFIED, THE LATEST REVISED AND AMENDED DETAILS ARE TO BE USED. THE CONTRACTOR IS TO BE RESPONSIBLE FOR EXPOSING ANY AREAS WHERE NEW WORKS ADJOIN THE EXISTING, TO ENABLE THE SUPERVISING OFFICER AND/OR BUILDING INSPECTOR, TO DETERMINE THE SUITABILITY OF THE EXISTING STRUCTURAL FABRIC OF THE BUILDING.

THE CONTRACTOR IS TO BE RESPONSIBLE FOR ALL SITE SETTING OUT INCLUDING THE INSTALLATIONS MADE BY ALL SUBCONTRACTORS, AND IN ACCORDANCE WITH THE CODES OF PRACTICE AND THE GENERAL PRINCIPLES OF THOSE TRADES. TAKE PRECISE DIMENSIONS AND REFER ALSO TO FIGURED DIMENSIONS. IF IN DOUBT PLEASE ASK.

Actioned By	DJB	PLANNING APPLICATION DETAILS
Date	13 MAY 2010	
Approved		
Date		
Actioned By	DJB	PRELIMINARY ISSUE
Date	30 NOV 09	
Approved		
Date		
Drawing Status	PLANNING	
Drawn	DJB	Date 25 NOV 09
Checked		Date
Approved		Date
Scale	1:1250:200:100:50	Project No: 09.692

**David Brown** MBEng  
Building Surveyor  
20a Allens Hill, Bozeat  
Northamptonshire NN29 7LW  
tel: 01933 665777  
tel: 0203 286 6920  
email: db.surveyor@btconnect.com

Contractor:	
Client:	MAGDALEN COLLEGE HIGH STREET, BRACKLEY
Site:	MAGDALEN COLLEGE HIGH STREET BRACKLEY
Title:	SITE SURVEY DETAILS PROPOSED LAYOUT PLANS
Drawing No:	09.692.002
Rev.	B