


PROPOSED SITE LAYOUT
SCALE 1:200

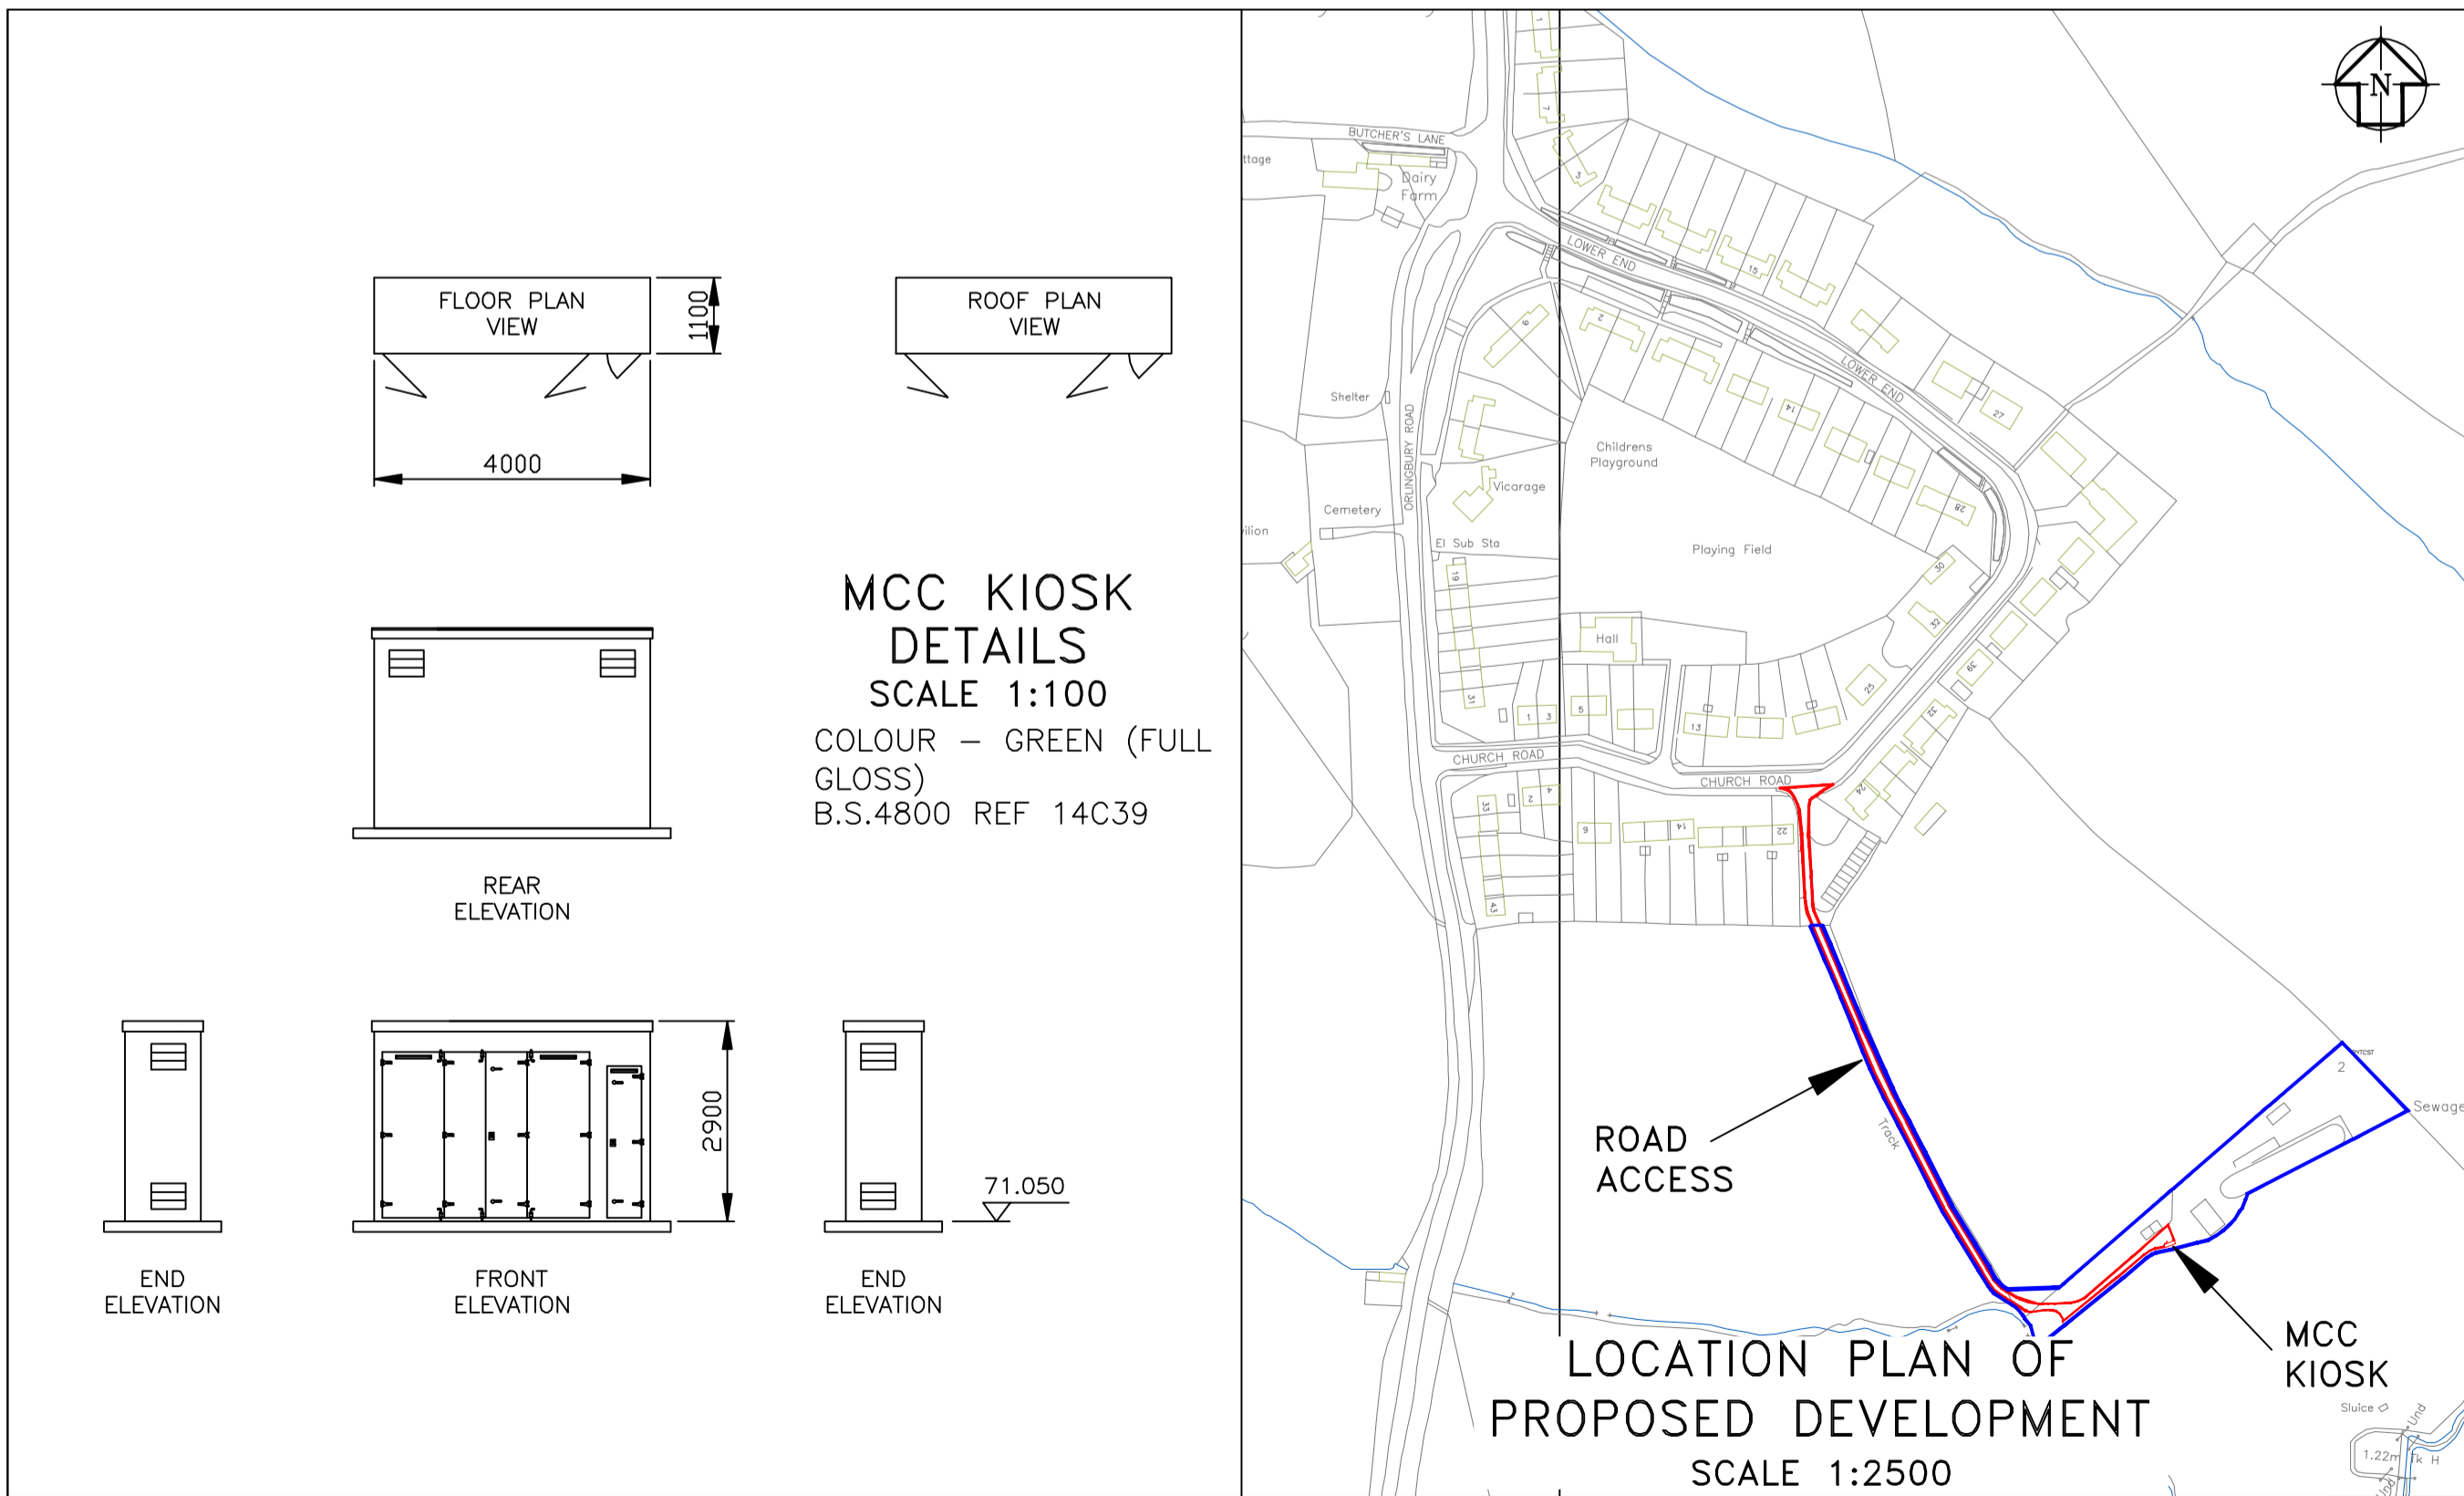

MCC KIOSK
DETAILS
SCALE 1:100
COLOUR - GREEN (FULL GLOSS)
B.S.4800 REF 14C39

LOCATION PLAN OF
PROPOSED DEVELOPMENT
SCALE 1:2500

REV	DATE	DETAILS	BY	STAT	CHK	APP
2		FIR TREE REMOVED TO MATCH EXISTING SITE.	PJS	P		
1		FIRST ISSUE	PJS	P		

This plan is provided by Anglian Water pursuant to its obligations under the Water Industry Act 1991 sections 188 or 199. It must be used in conjunction with any search results attached. The information on this plan is based on data currently recorded but the position must be regarded as approximate. Service pipes, private sewers and drains are generally not shown. Users of this map are strongly advised to commission their own survey of the area shown on the plan before carrying out any works. The actual position of all apparatus MUST be established by trial holes. No liability whatsoever, including liability for negligence, is accepted by Anglian Water for any error or inaccuracy or omission, including the failure to accurately record, or record at all, the location of any water main, discharge pipe, sewer or drain or disposal main or any item of apparatus. This information is valid for the date printed. The plan is produced by Anglian Water Services Limited, from Ordnance Survey Crown Copyright, 100019507. This map is to be used for the purposes of checking the location of Anglian Water plant only. Any other use of the map data or further copies are not permitted. This notice is not intended to exclude or restrict liability for death or personal injury resulting from negligence.

anglianwater
@one

Thorpe Wood House, Thorpe Wood, Peterborough,
Cambridgeshire, PE3 6WT
Tel: 01733 414100 Fax: 01733 414111

PROJECT TITLE
**PYTCHELY STW
FLOW COMPLIANCE**

DRAWING TITLE
PLANNING DRAWING

DES'D: SS	DATE: 09.12.13	DRAWN: PJS	DATE: 09.12.13	CHK'D:	DATE:	APP'D:	DATE:	
A1 SCALE: 1:200 1:2500		REFERENCED DRAWINGS:						
DRAWING No. SEW-08070-PYTCST-SS-PLG-0001							REV. 2	STAT. P

DRAWING: SEW-08070-PYTCST-SS-PLG-0001.PLT