

Klargester

Site Access Road

B

Flare stack self colour galvanised

existing ground made up to approx' 300 above road level

operators cabin

bunded oil tanks waste and fresh + engine coolant tank

View on B-B

containerised gas booster

retaining wall with gully for surface water

A

B

2.2 m high palisade self colour fence

Generator in acoustic Container

Site Access Road

View on A-A

Existing Flare Compound This plant removed on commisioning of new plant

Proposed Plan View

Notes

1. Reproduced from the Ordnance Survey Map with the permission of the Controller of Her Majesty's Stationary Office, Crown Copyright Licence Number 100004910.

NORTHAMPTONSHIRE COUNTY COUNCIL

6 - MAR 2014

ENVIRONMENT & PLANNING

Revised	Subject	Date

SITA SVEZ

SITA UK
 Peckington House, Peckington Lane, Little Peckington,
 Morden St. Community, CV12 7NE
 Tel: (01453) 43439 Fax: (01453) 45249

Site: Cranford


Title: GA of Proposed Power Generation Plant

Scale: 1 : 1500

Date: Jan 2006

Drawing Ref: crf-pln-0106-01	Drawn By: Sita
	Checked By: Sita

NORTHAMPTONSHIRE COUNTY COUNCIL
20 MAR 2014

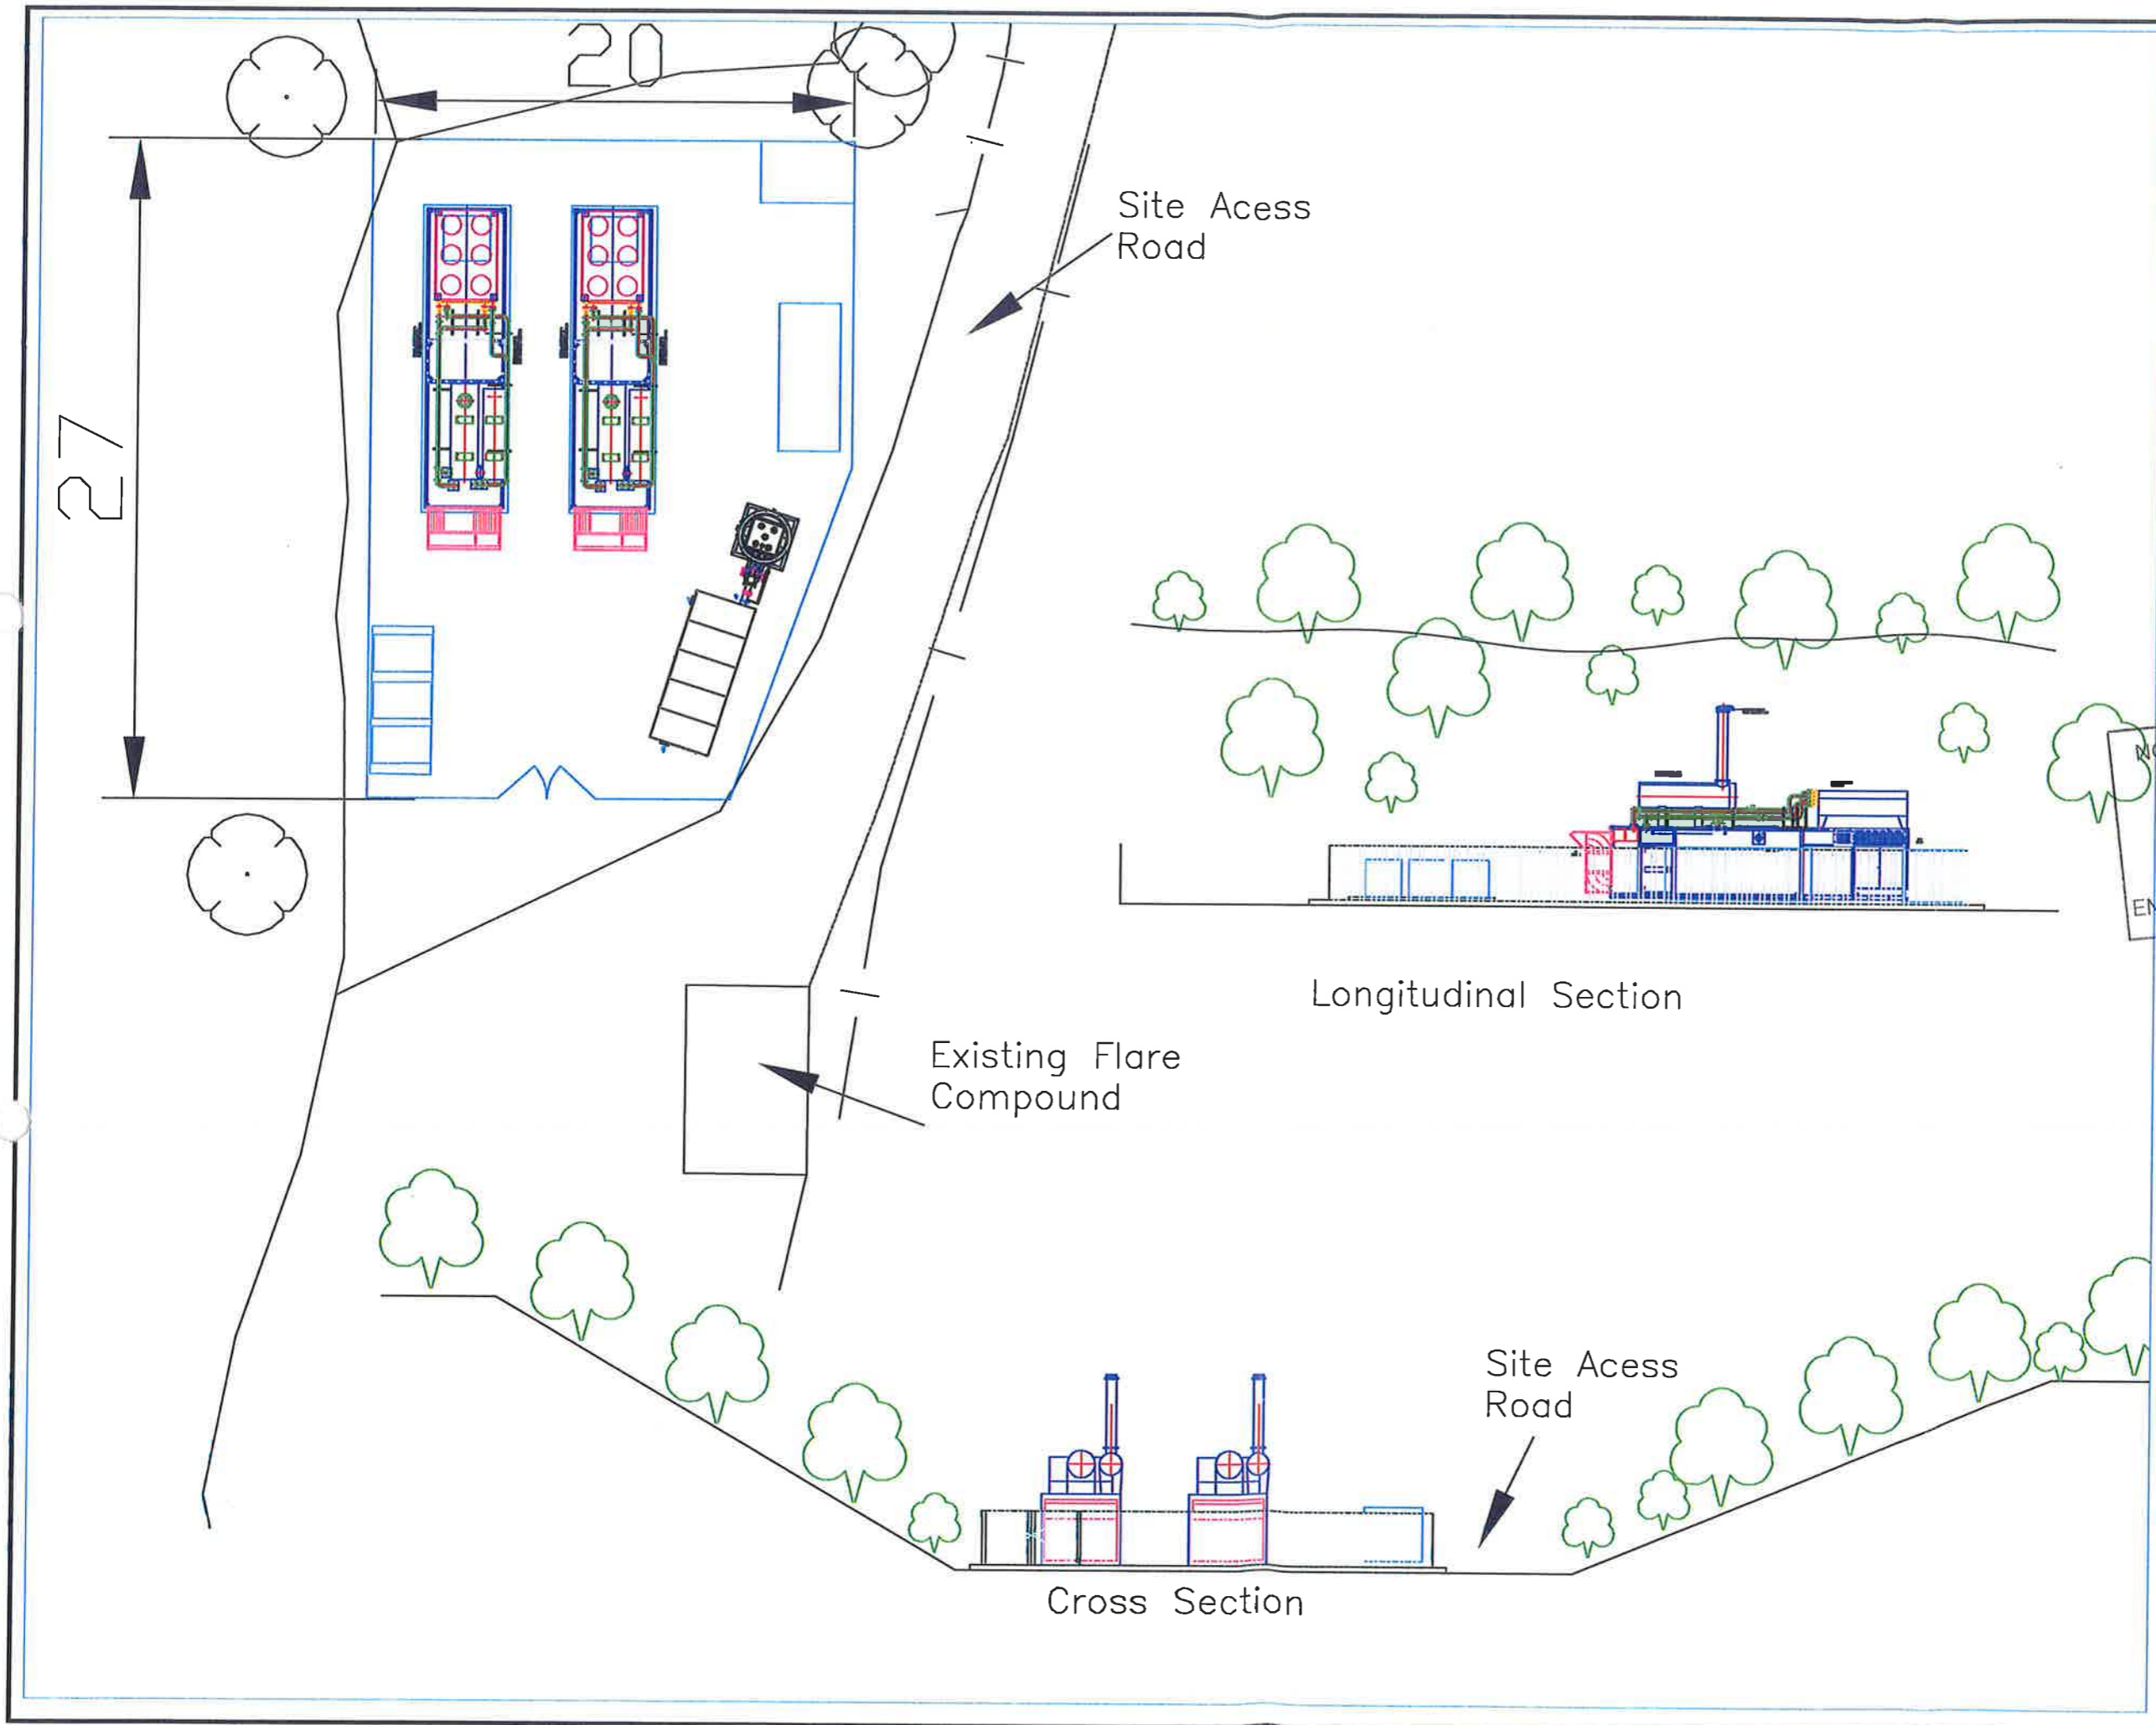

Notes
 1. Reproduced from the Ordnance Survey Map with the permission of the Controller of Her Majesty's Stationary Office, Crown Copyright Licence Number 100004910.

MORTHAMPTONSHIRE COUNTY COUNCIL
 6 - MAR 2014
 ENVIRONMENT & PLANNING

Revision	Subject	Date

SITA SUEZ
 SITA UK
 Packington House, Packington Lane, Little Packington, Meriden, Nr Coventry, CV7 7JN
 Tel: (01675) 434700 Fax: (01675) 465740

Site: Cranford

Title: GA of Proposed Power Generation Plant

Scale: 1 : 1250

Date: Jan 2006

Drawing Ref. crf-pln-0106-01
 Drawn By: Sita

Design By: Sita
REV B