

□ LONDON

□ LEEDS

□ CARDIFF


□ GLASGOW

□ ABERYSTWYTH

□ NEWTOWN

□ MANCHESTER

□ LOUGHBOROUGH

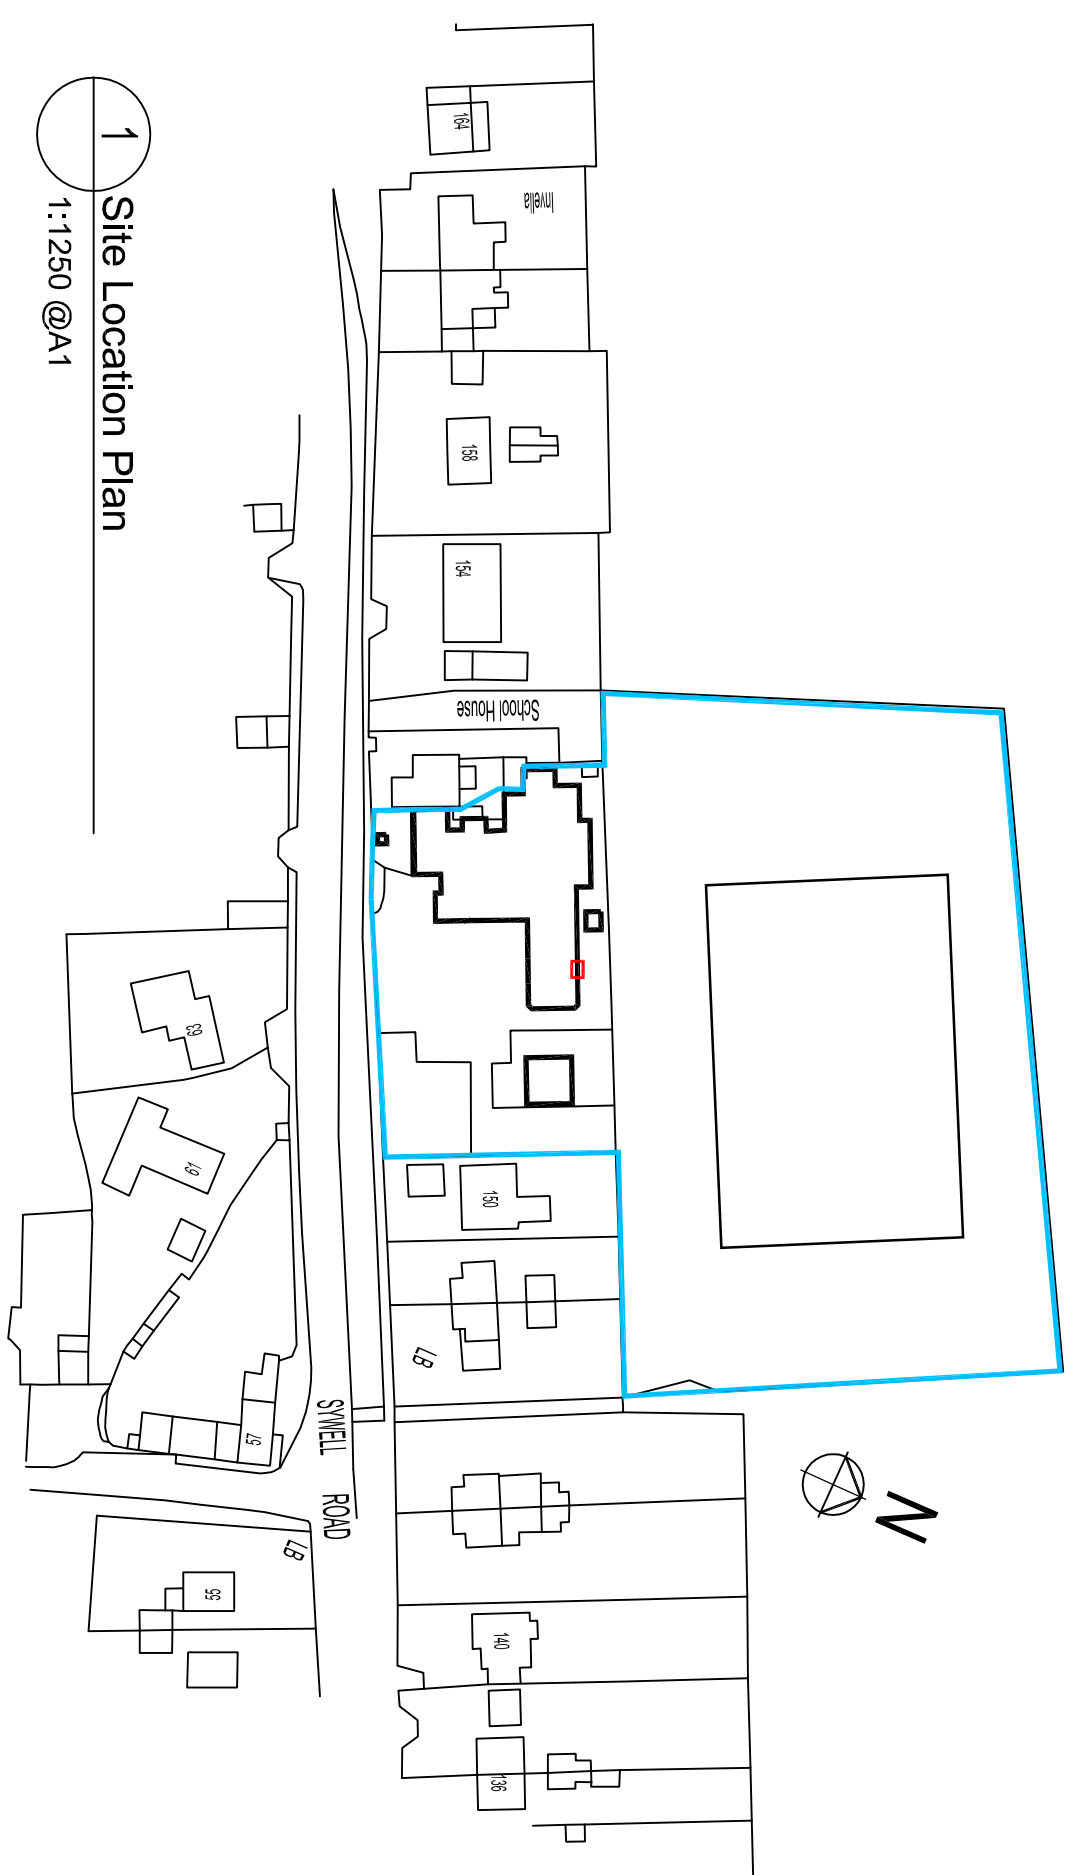

1 Site Location Plan
1:1250 @A1

1 TITLE
SCALE

REV. DATE DESCRIPTION
 528 001
PLANNING ISSUE

darnntonB3
 ARCHITECTURE
 LEEDS
 The Coach House, Monk Frysion Hill, Monk Frysion, Leeds, LS25 5DU.
 T: 01977 881 001 www.darnntonB3.com

CLIENT
 Northamptonshire County Council
 Strategic Planning
PROJECT
 Overstone Primary School

DRAWING
 Site Location Plan - NIMA
 SCALE @ A3
 1:1250
 CREATION DATE
 04.09.17

DARNTONB3 DRAWING NO.
 - DB3 - - - - - A - 52
PROJECT NO. - COMPANY - ZONE - LEVEL - TYPE - ROLE - NUMBER

COMMENTS: ALL RIGHTS RESERVED.
 THIS DRAWING IS TO BE READ IN CONJUNCTION WITH ALL OTHER RELEVANT DRAWINGS PREPARED BY CONSULTANTS AND SUBCONTRACTORS.
 DO NOT SCALE FROM THIS DRAWING. WORK ONLY TO THE PRINTED DIMENSIONS.
 THIS DRAWING MUST NOT BE USED FOR CONSTRUCTION UNLESS ISSUED FOR CONSTRUCTION.
 REPORT ANY DISCREPANCIES TO THE ARCHITECT OR REPRESENTATIVES THEREOF.
 DARNTONB3 IS TO WORK TO A MANAGEMENT SYSTEM WHICH IS APPROVED TO ISO 9001 BY LMS - CONTACT THE NUMBER AND SERVICE