



1 Elevation 1
1:100

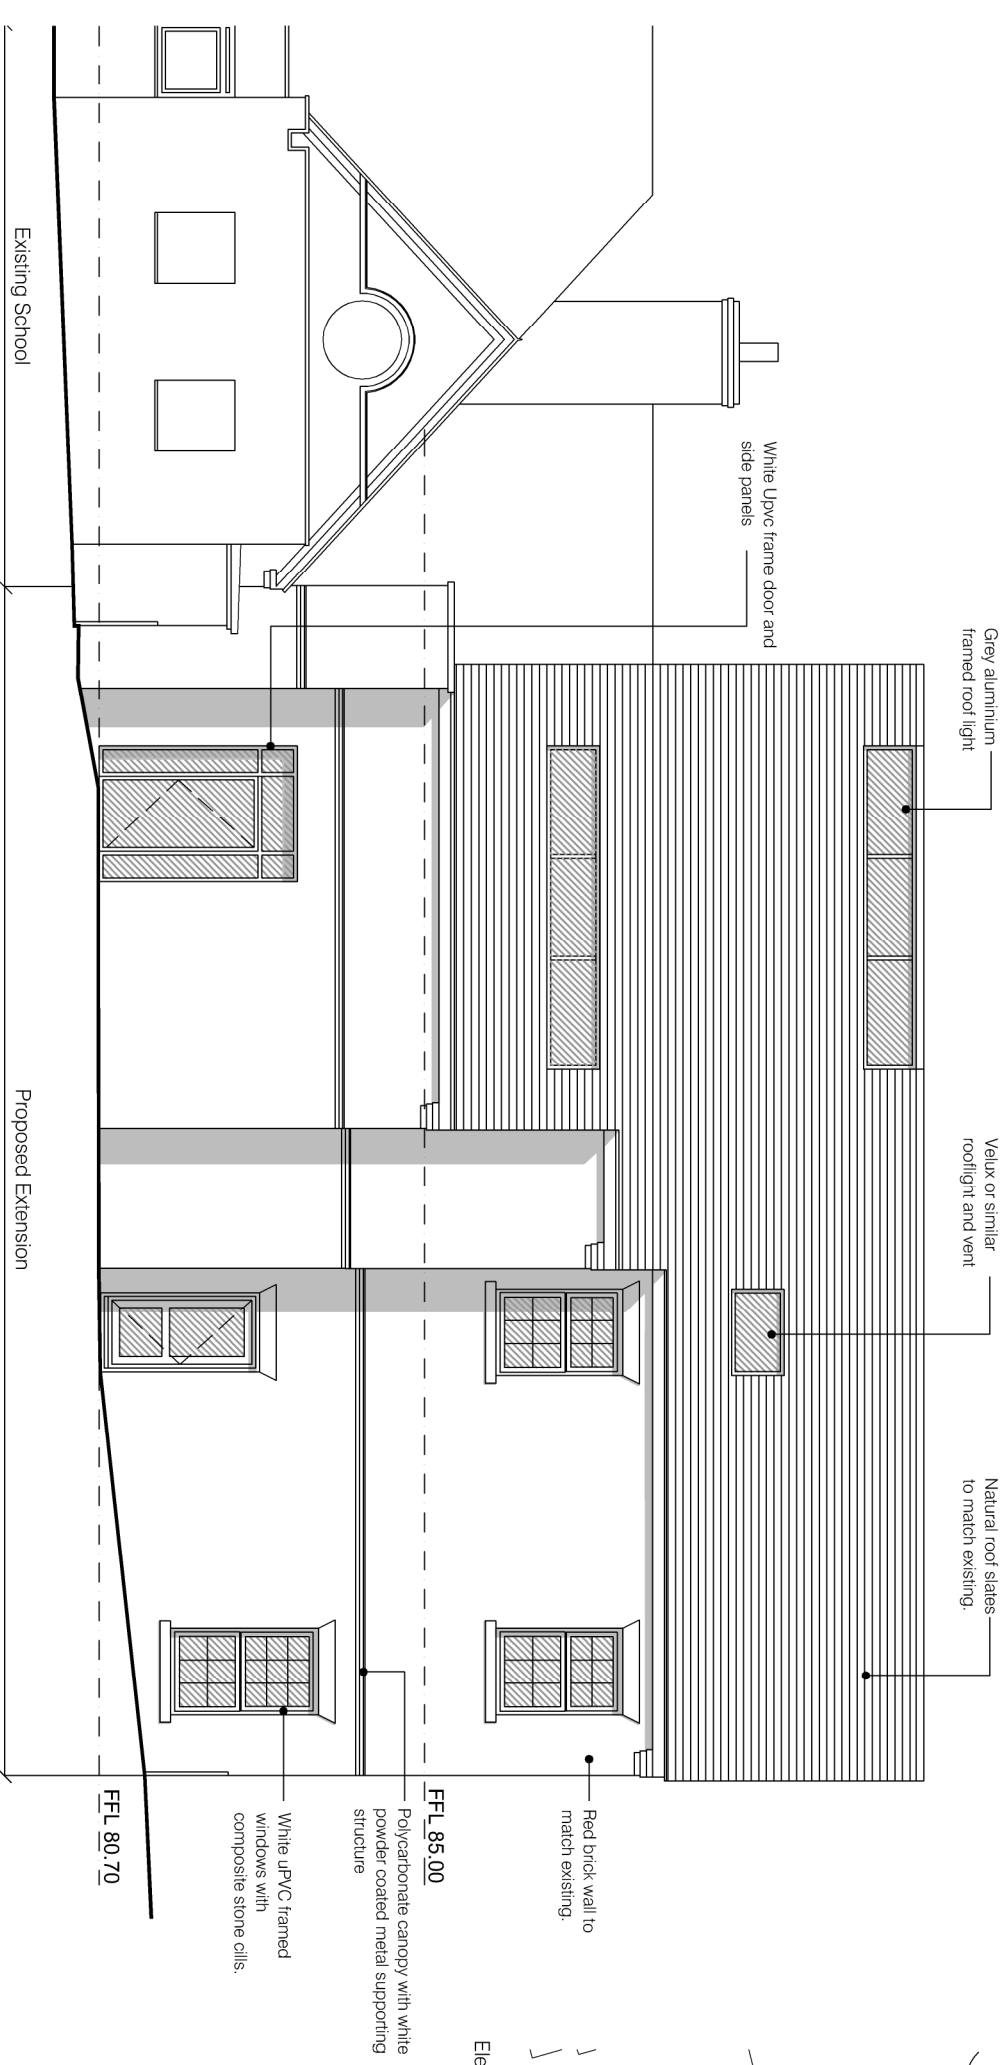

2 Elevation 2
1:100

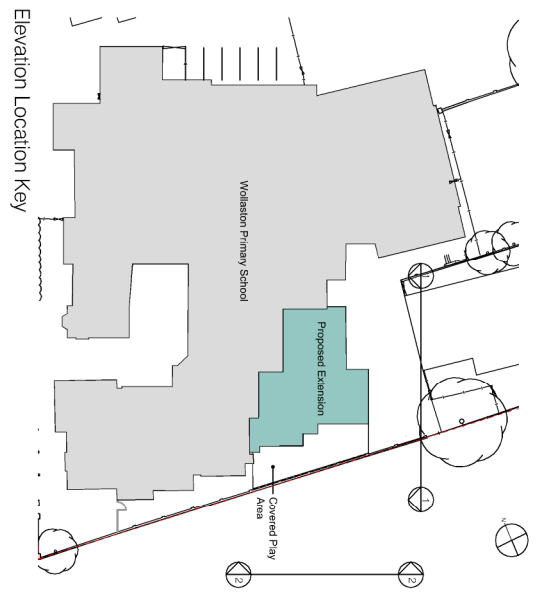

PLANNING ISSUE

darnorton
ARCHITECTURE

Unit 19 Loughborough Technology Centre, Epsall Way, LE11 3SE
Loughborough
T: 01509 610 510 www.darnorton3.com

CLIENT
Northamptonshire County Council

PROJECT
Proposed Classroom Extensions
Wollaston Primary School, Wollaston

DRAWING
Elevations - Option with roof lights

SCALE @ A3	DRAWN	CHECKED
1:100		

CREATION DATE	REVISION

DARNOTON3 DRAWING NO.
41583 - DB3 - B01 - XX - DR - A - 4E
PROJECT NO-COMPANY- ZONE . LEVEL . TYPE . ROLE - NUMBER

© COPYRIGHT. ALL RIGHTS RESERVED.
THIS DRAWING IS TO BE READ IN CONJUNCTION WITH ALL OTHER RELEVANT DRAWINGS PREPARED BY CONSULTANTS AND SUB CONTRACTORS.
DO NOT SCALE FROM THIS DRAWING. WORK ONLY TO THE PRINTED DIMENSIONS.
THIS DRAWING MUST NOT BE USED FOR CONSTRUCTION UNLESS ISSUED FOR CONSTRUCTION.
REPORT ANY DISCREPANCIES TO THE ARCHITECT OR REPRESENTATIVES THEREOF.
DRAWING IS WORK TO A MANAGEMENT SYSTEM WHICH IS APPROVED TO SCHEMA B1 HAS INFORMATION... CONTACT NUMBER 01509 610 510