

All dimensions to be verified on site. Figured dimensions to take precedent to those scaled. Any areas indicated on this drawing are for guidance only, no responsibility is taken for their accuracy.  
 The drawing is the property of GP Planning Limited. Copyright is reserved by them and the drawing is issued on the condition that it is not copied, reproduced, related or disclosed to any unauthorised person, either wholly or in part without the written consent in writing of GP Planning.  
 © 2018 GP Planning Limited. All rights reserved.




GRETTON BROOK ROAD

KEY

- Planning Application Boundary
- Pedestrian Access
- Hardcore Area
- Concrete Area
- Landscape Bund
- Grass
- Fire Hydrant
- Vehicle Access
- F Fibre (paper/card)
- P Plastics
- MP Mechanical Pam
- B Books
- CMW Co-Mingled Waste
- P/F To be confirmed

All bays will be constructed with Legio blocks to a height of 4m, allowing stockpiles of 3m.

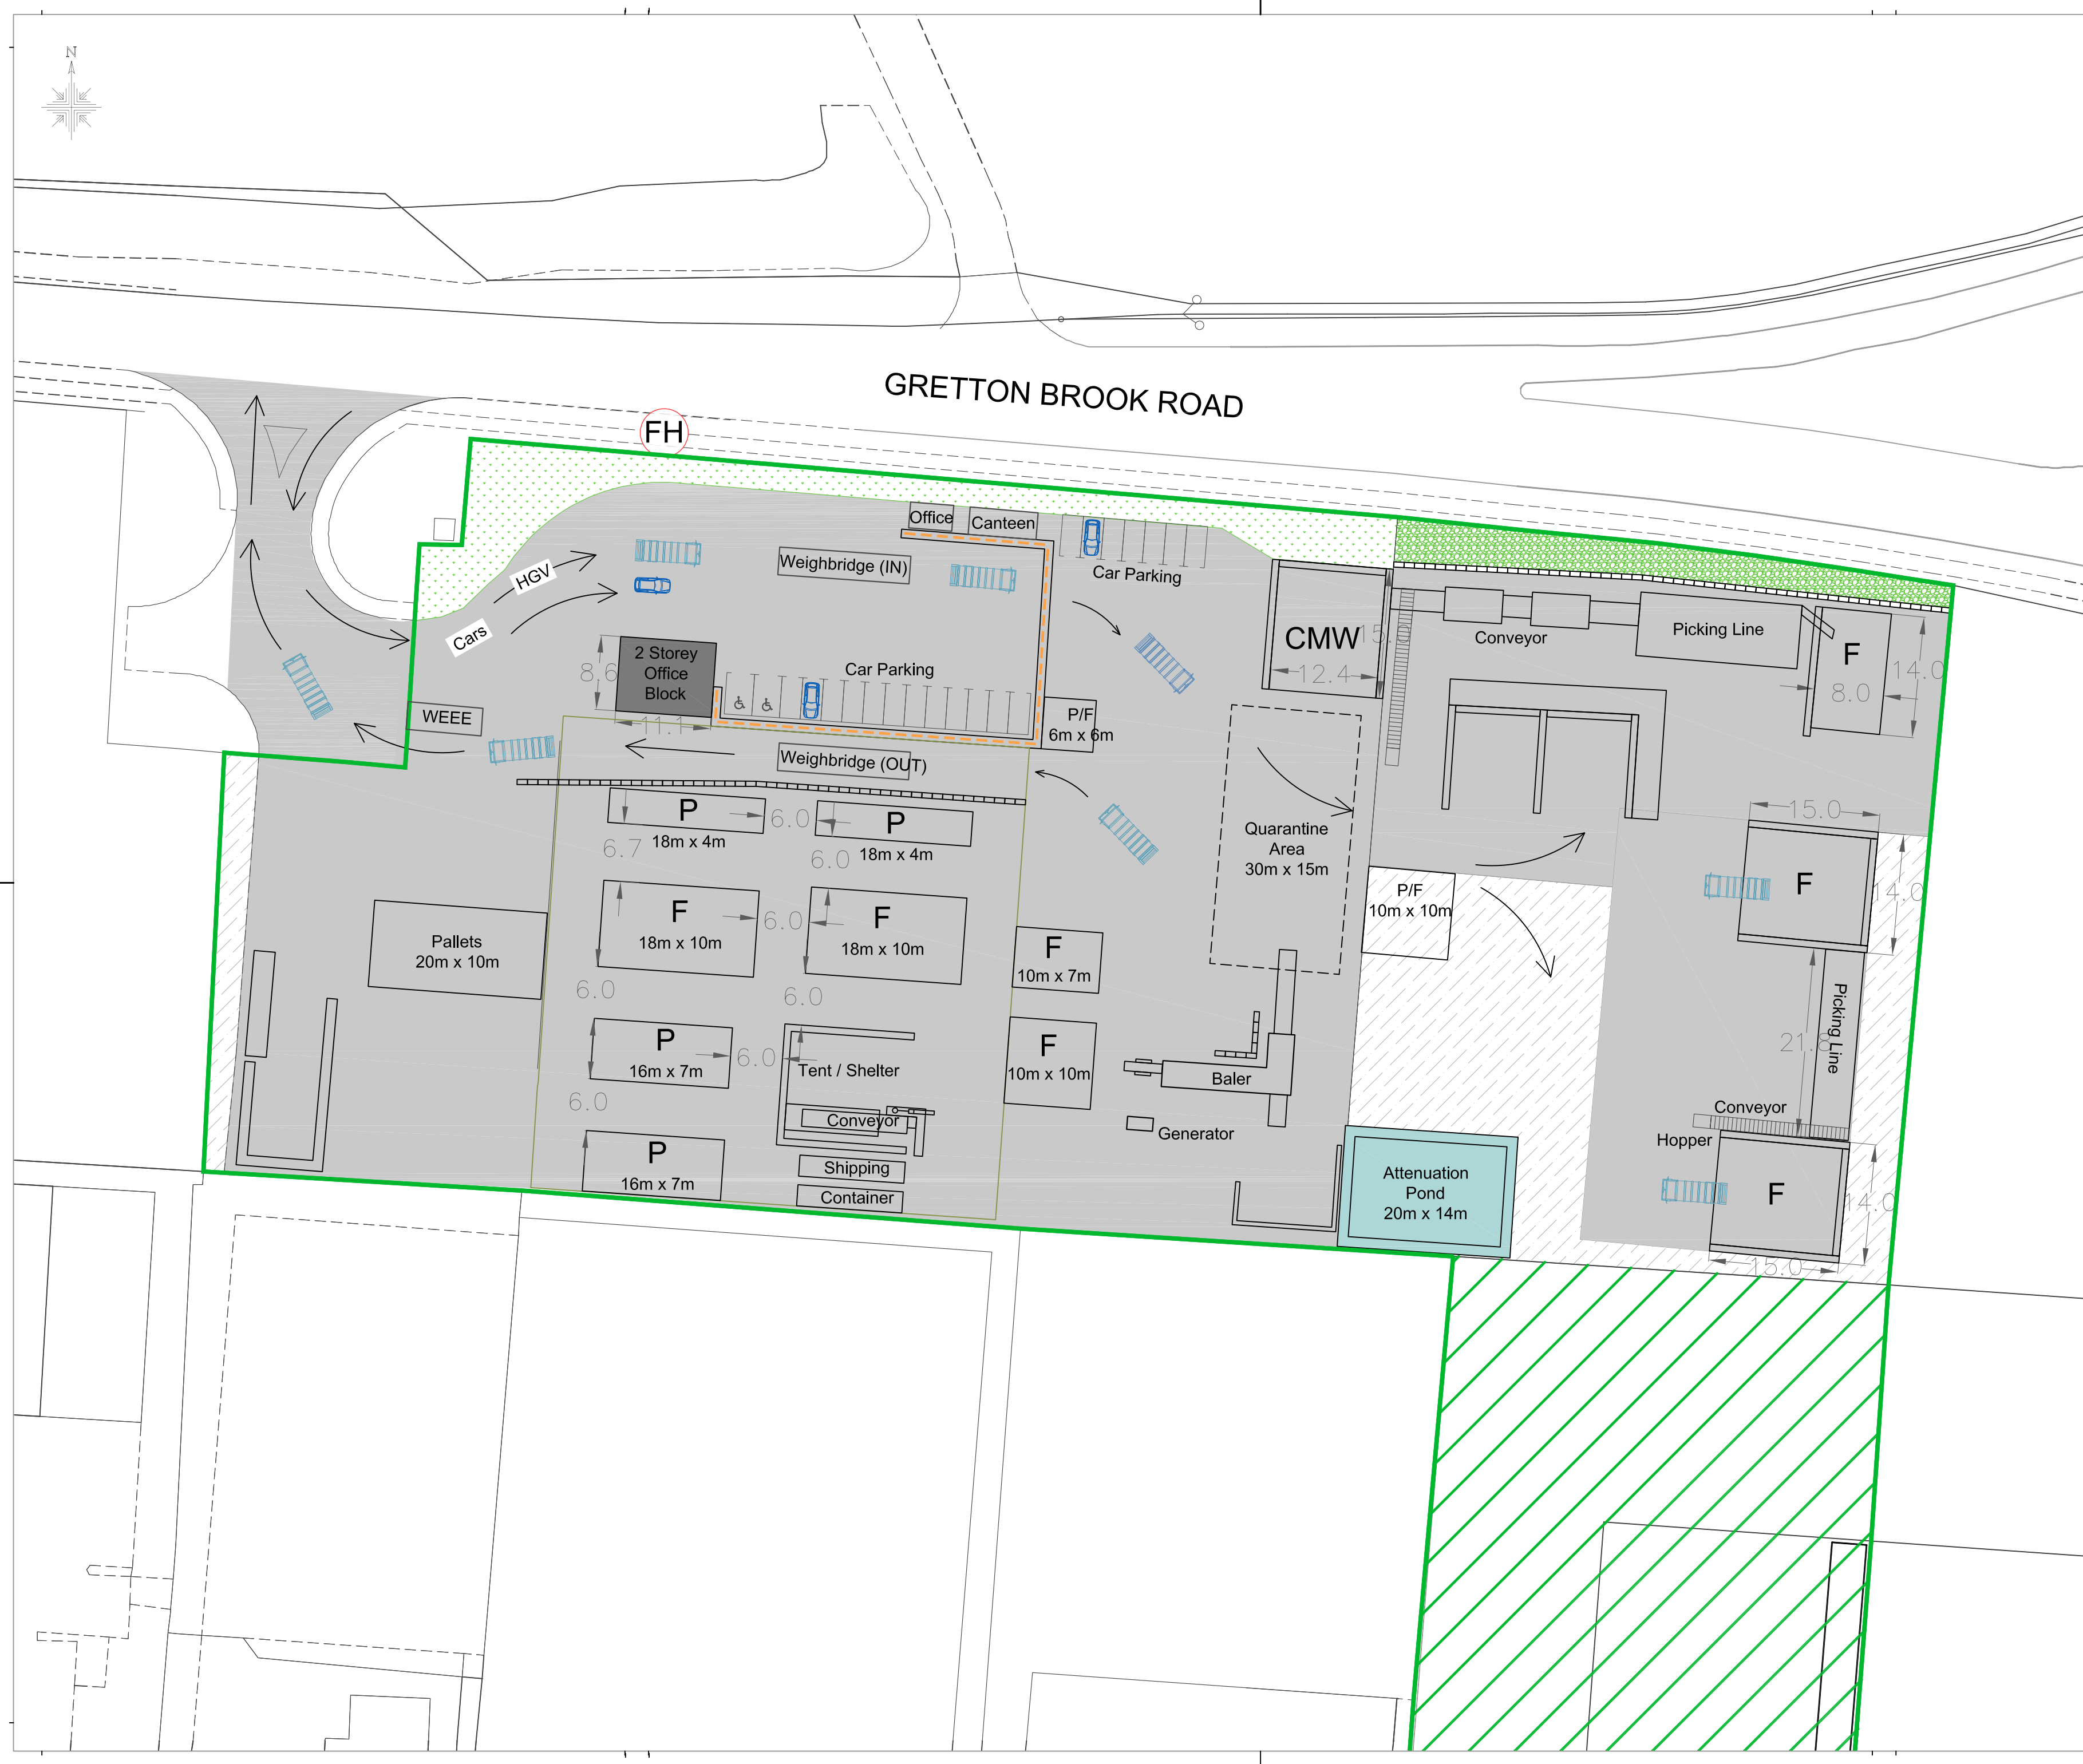

Rev	Description	Initial	Date
<p><b>Planning Consultants</b></p> <p>T: 01604 771123 E: info@gppanning.co.uk W: www.gppanning.co.uk                      iCon Environmental Innovation Centre, Eastern Way,                      Daventry, Northamptonshire, NN11 0QS                      Registered in England No. 6019666</p>			
TITLE:		<b>Crown House, Gretton Brook Road, Corby</b>	
		<b>Fire Prevention - Site Layout Plan</b>	
CLIENT:		Recycle Force Limited	
<small>Ordnance Survey Licence: Reproduction from the Ordnance Survey Map with sanction of the Controller of Her Majesty's Stationery Office © Crown Copyright. Licence number 51206561. For Identification purposes only.</small>			
DRAWN BY:	KD	CHECKED BY:	CS
DRAWING NO.:	GPP/RF/C/FP/18/03	REV NO.:	1
SCALE:	1:500 at A2	DATE:	26 Jul 2018
SCALE BAR:			